


Plan No 16574

Deposited in the Land Registry Office
at Prince George, B.C. this 14 day
of Oct 1966

P. H. Carlson
REGISTRAR

PLAN OF SUBDIVISION OF PART OF DISTRICT LOT 2061 CARIBOO DISTRICT

SCALE 1 INCH = 100 FEET

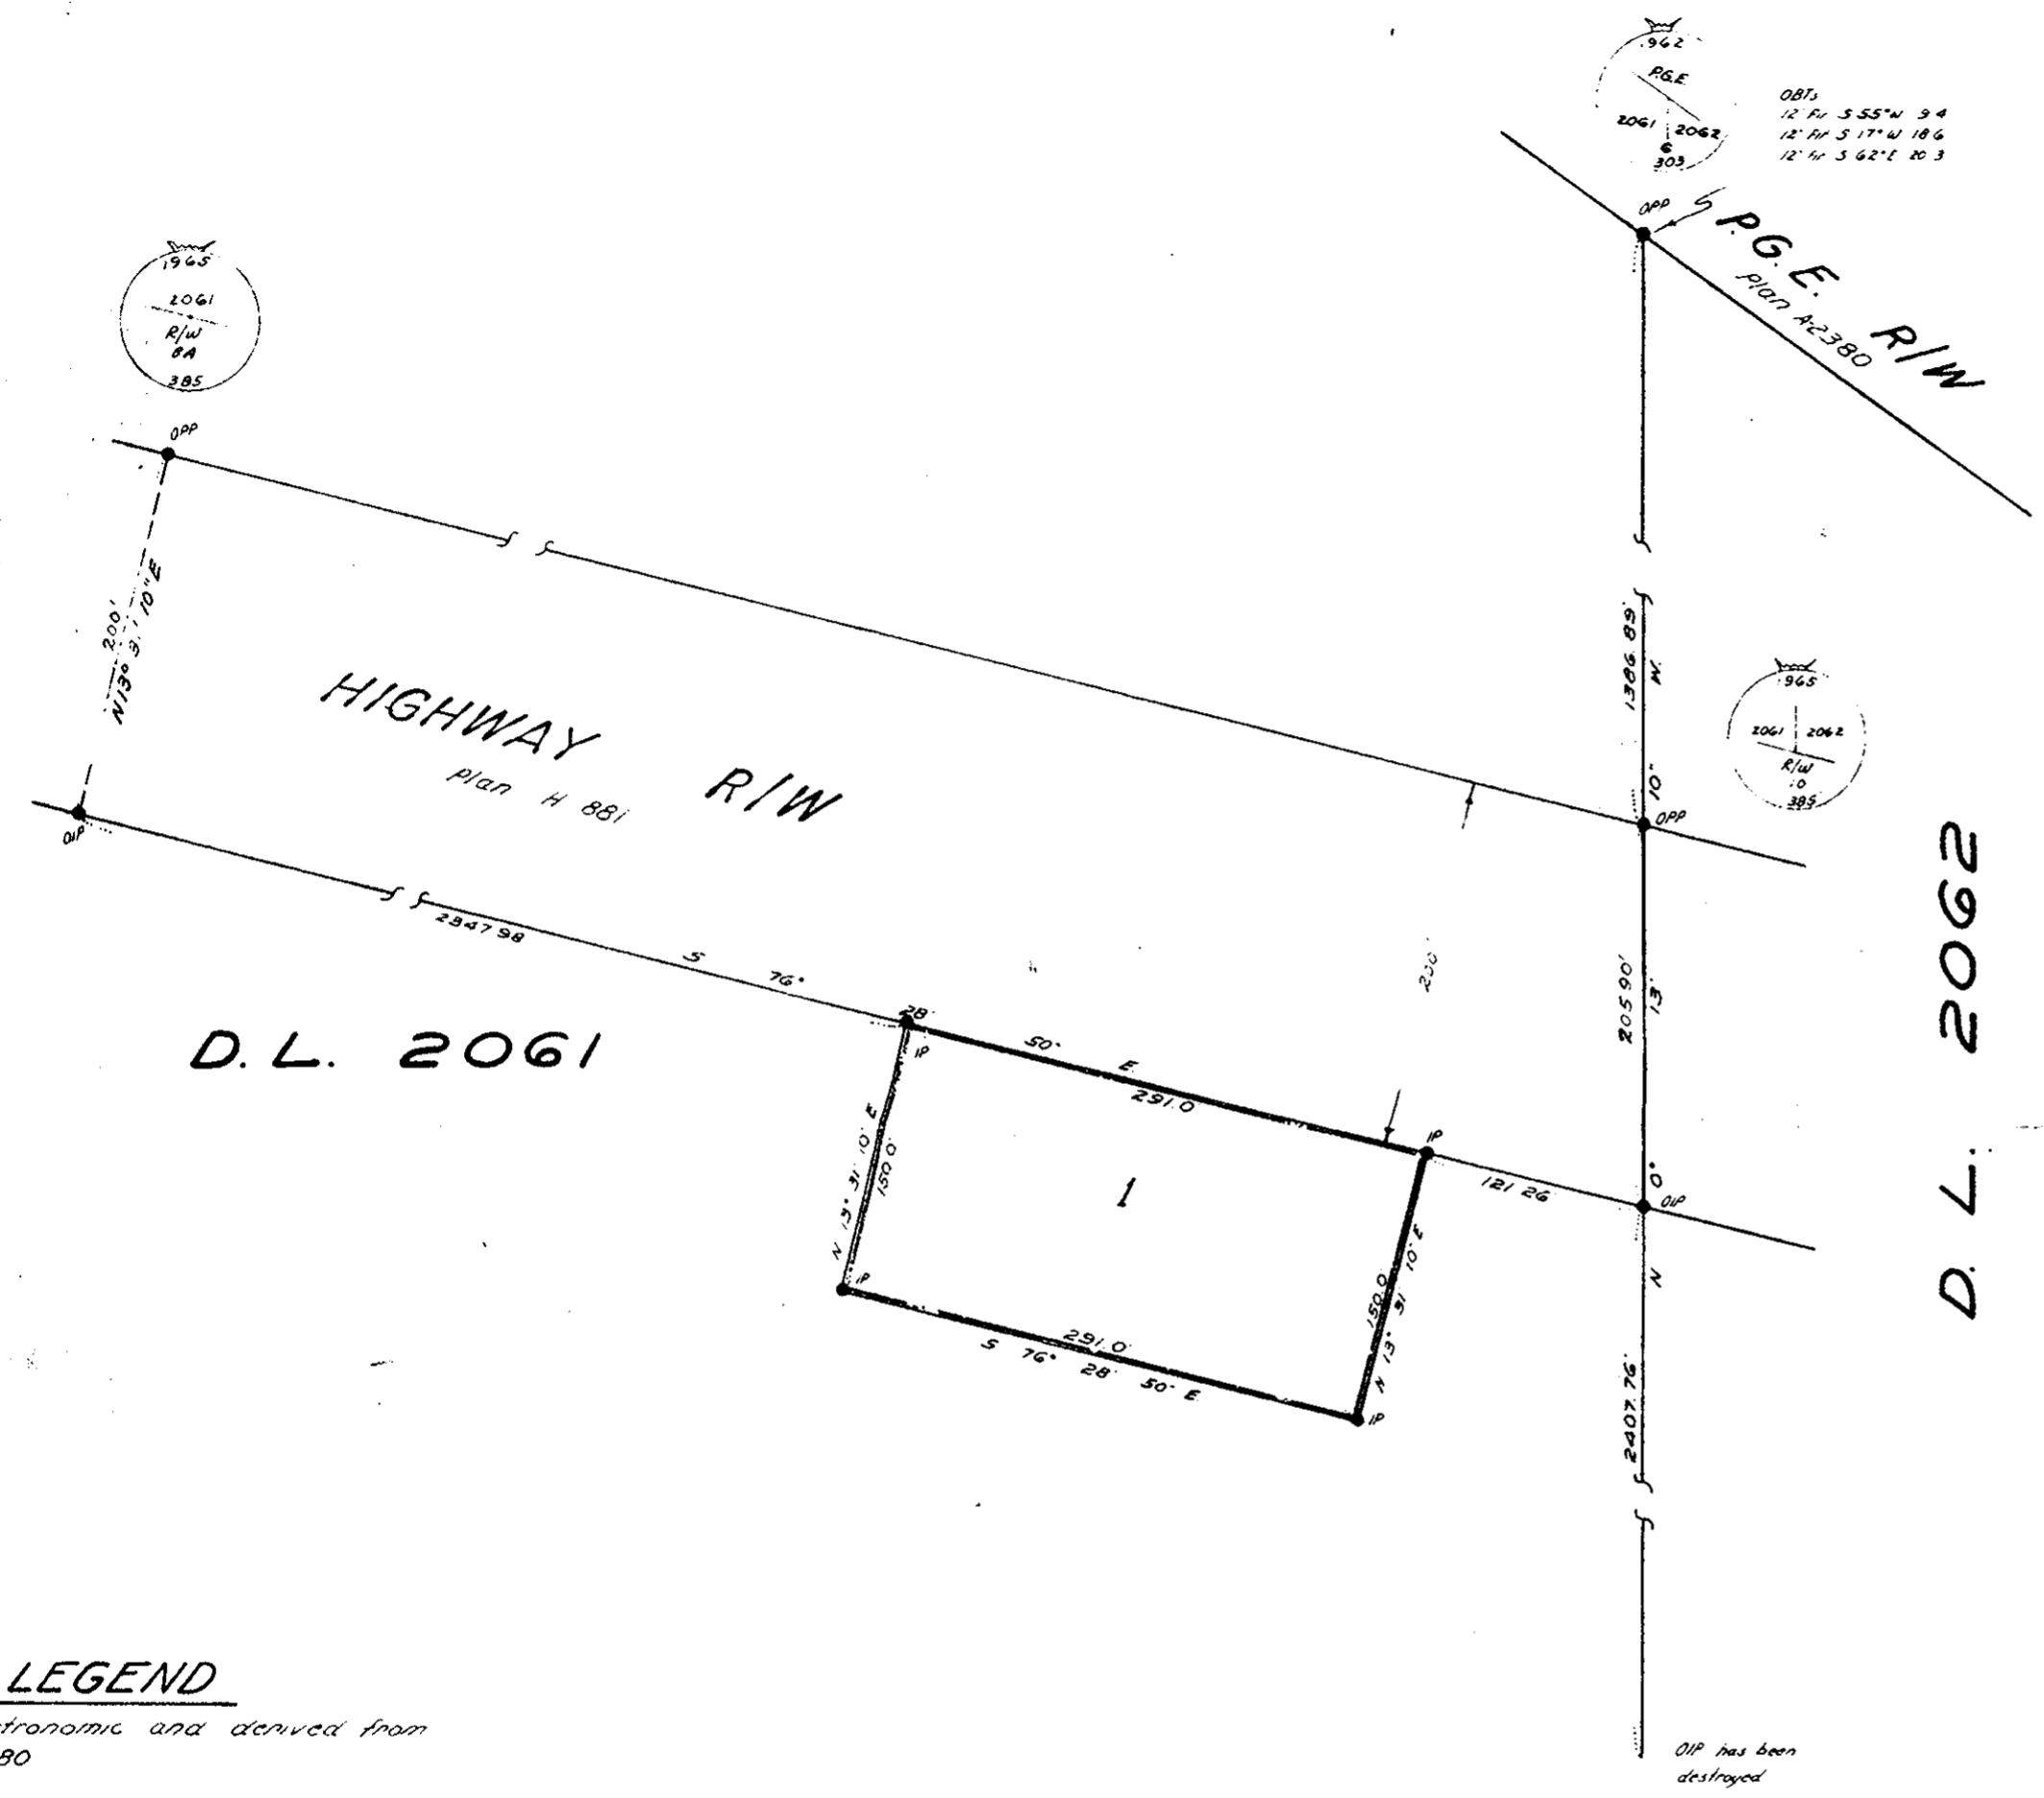

D.L. 2061

D.L. 2062

LEGEND

- Bearings, Astronomic and derived from Plan A-2380
- Old Standard Pipe Post found shown thus ●
- Old Iron Post ○
- Iron Post set □

Approved under the Land Registry Act

W. H. Underhill
APPROVING OFFICER

Date September 22nd, 1966.

Underhill & Underhill
Engineer-Surveyors
Vancouver

I, W. H. Underhill, of the City of Vancouver, British Columbia, Land Surveyor, make oath and say that I was present at and did personally supervise the survey represented by this plan and that the survey and plan are correct. The said survey was completed on the 5th day of August, 1966.

W. H. Underhill
B.C.L.S.

Sworn to before me at Vancouver, British Columbia, on the 5th day of August, 1966.

Donald R. ...
Notary Public for the Province of British Columbia

Owner INTERCONTINENTAL PULP COMPANY LTD.

J. E. Longstaffe
DIRECTOR

J. E. Longstaffe
SECRETARY

