

PLAN OF SUBDIVISION OF  
 LOT A - PLAN 13808  
 DISTRICT LOT 343  
 CARIBOO DISTRICT - BRITISH COLUMBIA


PLAN No 16581  
 Deposited in the Land Registry  
 Office at Prince George, B.C. this  
18 day of OCT, 1966

[Signature]  
 Registrar

SCALE: 1" = 100'

NOTE: Bearings are astronomic, derived from the  
 North East Boundary of Third Avenue as shown  
 on Plan 13808

LEGEND: ● OPP denotes an old pipe post found.  
 ● OIP denotes an old iron pin found.  
 ● IP denotes an iron pin placed on this survey

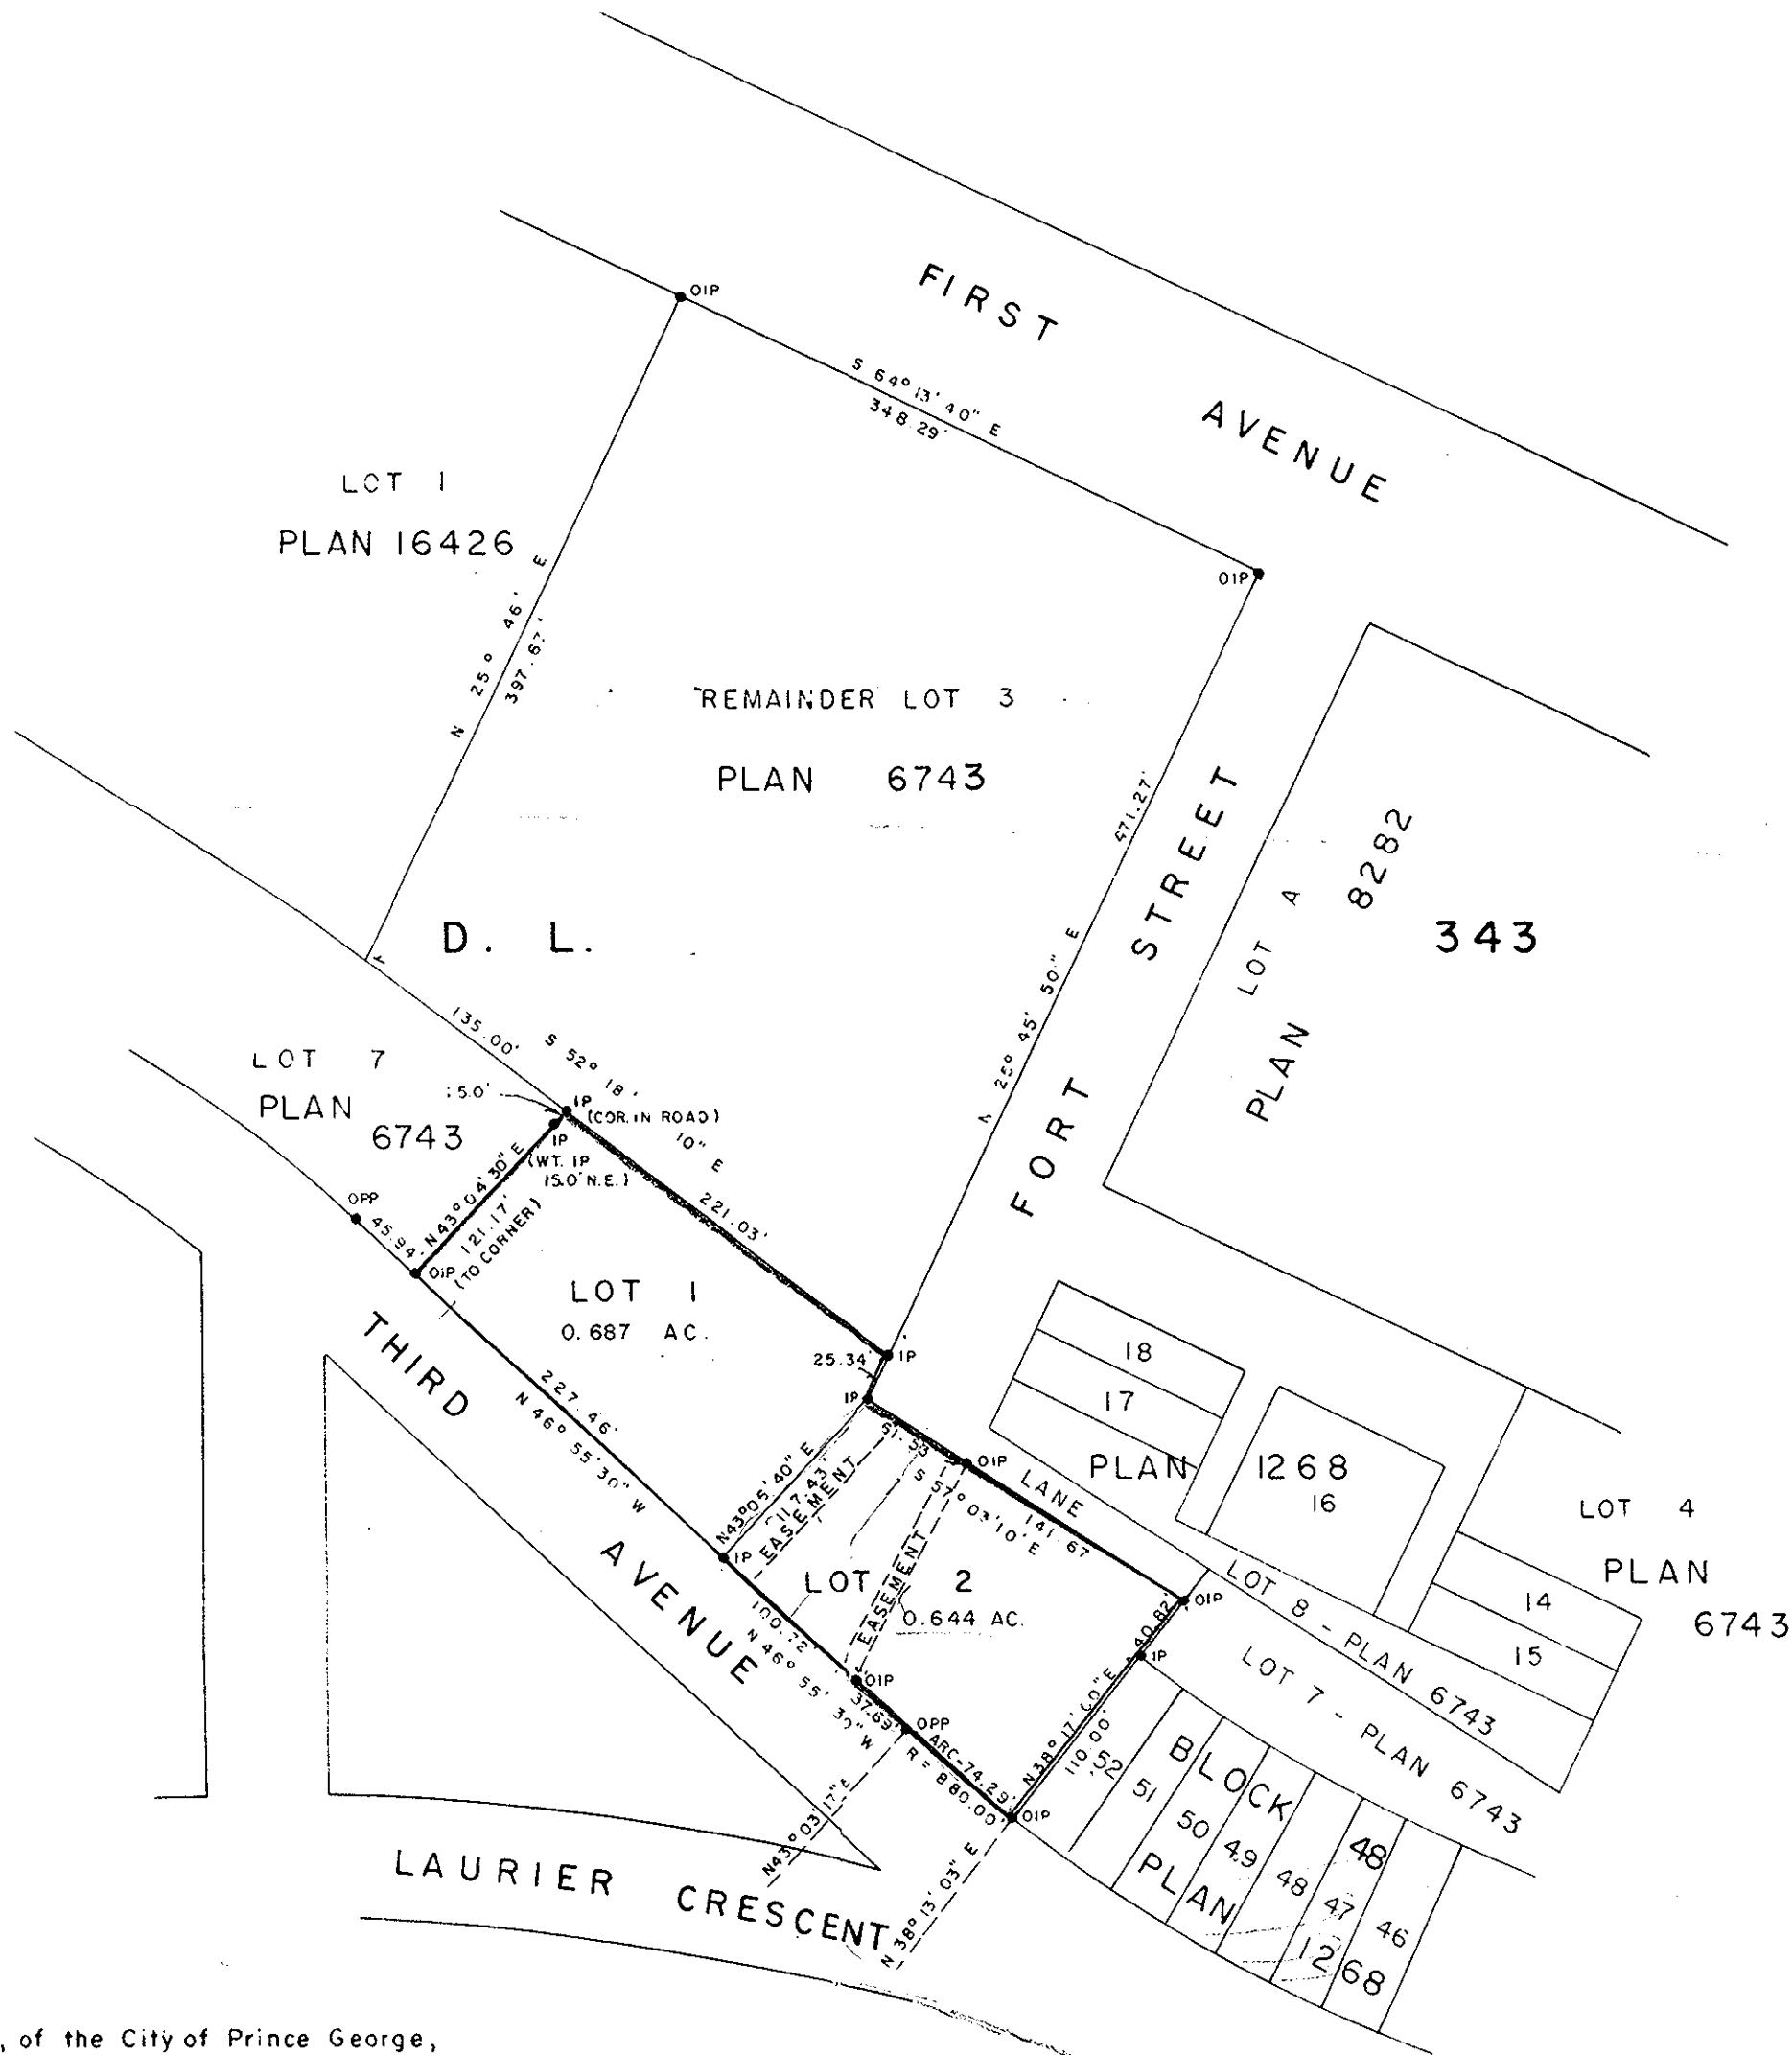

Owner \_\_\_\_\_  
 Witness \_\_\_\_\_  
 Owner \_\_\_\_\_  
 Witness \_\_\_\_\_

I, DONALD A DUFFY, of the City of Prince George,  
 a British Columbia Land Surveyor make oath and say  
 that I was present at and did personally superintend  
 the survey represented by this plan and that the survey  
 and plan are correct. The said survey was completed  
 on the 3rd day of OCTOBER, 1966.

[Signature]  
 B.C.L.S.

Sworn before me this 4<sup>th</sup>  
 day of OCTOBER, 1966.

[Signature]  
 A Commissioner for taking Affidavits  
 within the Province of British Columbia.

Owner \_\_\_\_\_  
 Witness \_\_\_\_\_  
 Owner \_\_\_\_\_  
 Witness \_\_\_\_\_

Approved under the Land Registry Act  
 this 6<sup>th</sup> day of OCT, 1966

C. E. Olat P. Eng.  
 Approving Officer, City of Prince George.