


Plan of Subdivision of, Part of  
North 1/2 of District Lot 1571  
except plans 14923 & 15890  
and Lot 4, Block 14, Plan 1385,  
District Lot 1592.  
All in Cariboo District

Scale: 1 inch = 200 feet

**PLAN No 16586**  
Deposited in the Land Registry Office  
at Prince George on the 21<sup>st</sup> day of Oct. 1966  
George

*P. H. Campbell*  
Registrar

Exceptions to N.1 2 D.L. 1571	
Plan	H-705
Plan	H-771
Plan	14923

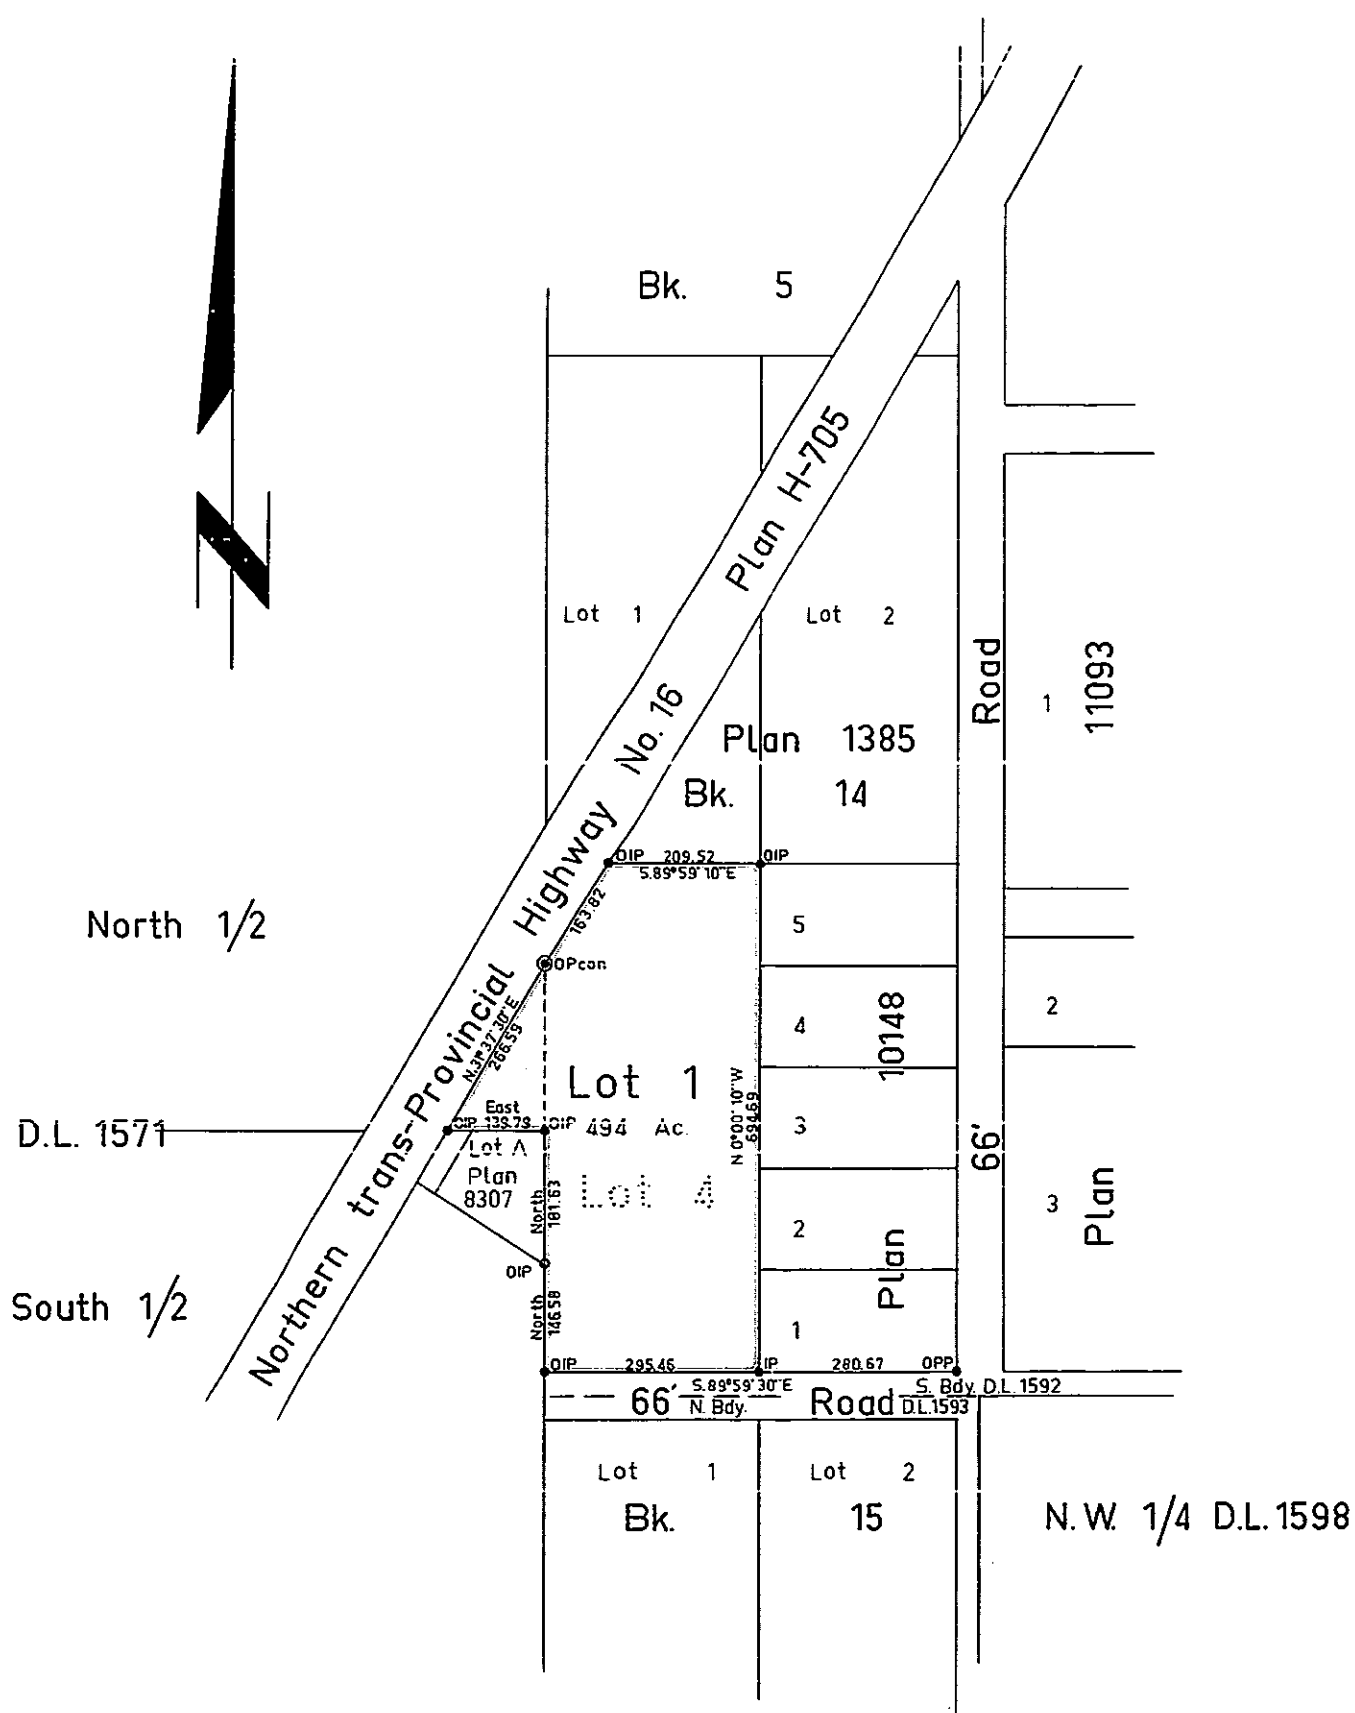

Bearings are astronomic and are derived from  
OIPs found on S.E. Bdy. Plan H-705

- ⊙ Pcon. ----- Standard Concrete Post.
- ⊙ P Rock ----- Standard Rock Post.
- PP ----- Standard Pipe Post.
- LP ----- Standard Iron Post.
- P ----- Wooden Post.
- LP ----- Lead Plug.
- ----- Denoting "Old"
- WT ----- Denoting "Witness"

Approved under the Land Registry Act  
on the 4<sup>th</sup> day of October 1965

*J. J. Goble*  
Approving Officer  
Dept. of Highways

REAPPROVED:  
*[Signature]*  
APPROVING OFFICER, DEPT. OF HWYS. - Owner  
MARCH 3<sup>rd</sup>, 1966.

REAPPROVED:  
*[Signature]*  
APPROVING OFFICER, DEPT. OF HWYS.  
SEPT. 7<sup>th</sup>, 1966.

I, R. J. Goble ..... of the city of Prince George .....  
British Columbia Land Surveyor, make oath and  
say that I was present at and did personally  
superintend the survey represented by this  
plan and that the survey and plan are correct  
The said survey was completed on  
the 3<sup>rd</sup> day of August, 1965

Sworn before me at Prince George B.C.  
this 12<sup>th</sup> day of Aug. 1965.

A Commissioner for taking affidavits  
within British Columbia.

Owner *M. G. Parker*

Witness *[Signature]*

Witness *R. W. Paulsen*  
*J. G. McArthur*  
The Director, The Veterans' Land Act.

Witness *R. A. Harrison*

McWilliam - Whyte - Serle - Goble  
B. C. Land Surveyors  
Kamloops - Prince George

Checked       
Ref. No. 65013-A