

PLAN No 16620
 Deposited in the Land Registry Office
 at Prince George on the 4 day of Nov. 1966

E. H. Graham
 Registrar

PLAN OF SUBDIVISION OF
 Part N.W. 1/4 of Lot 1598
 Cariboo District
 Scale: 1" = 100'

Lot 3 Blk 15
 Plan 1385


Blk 22

Plan 1385

Part N.W. 1/4 L. 1598
 B.C. Hydro R/W Plan No. A-2892

A
 15.96 Ac.

Part N.W 1/4 L. 1598

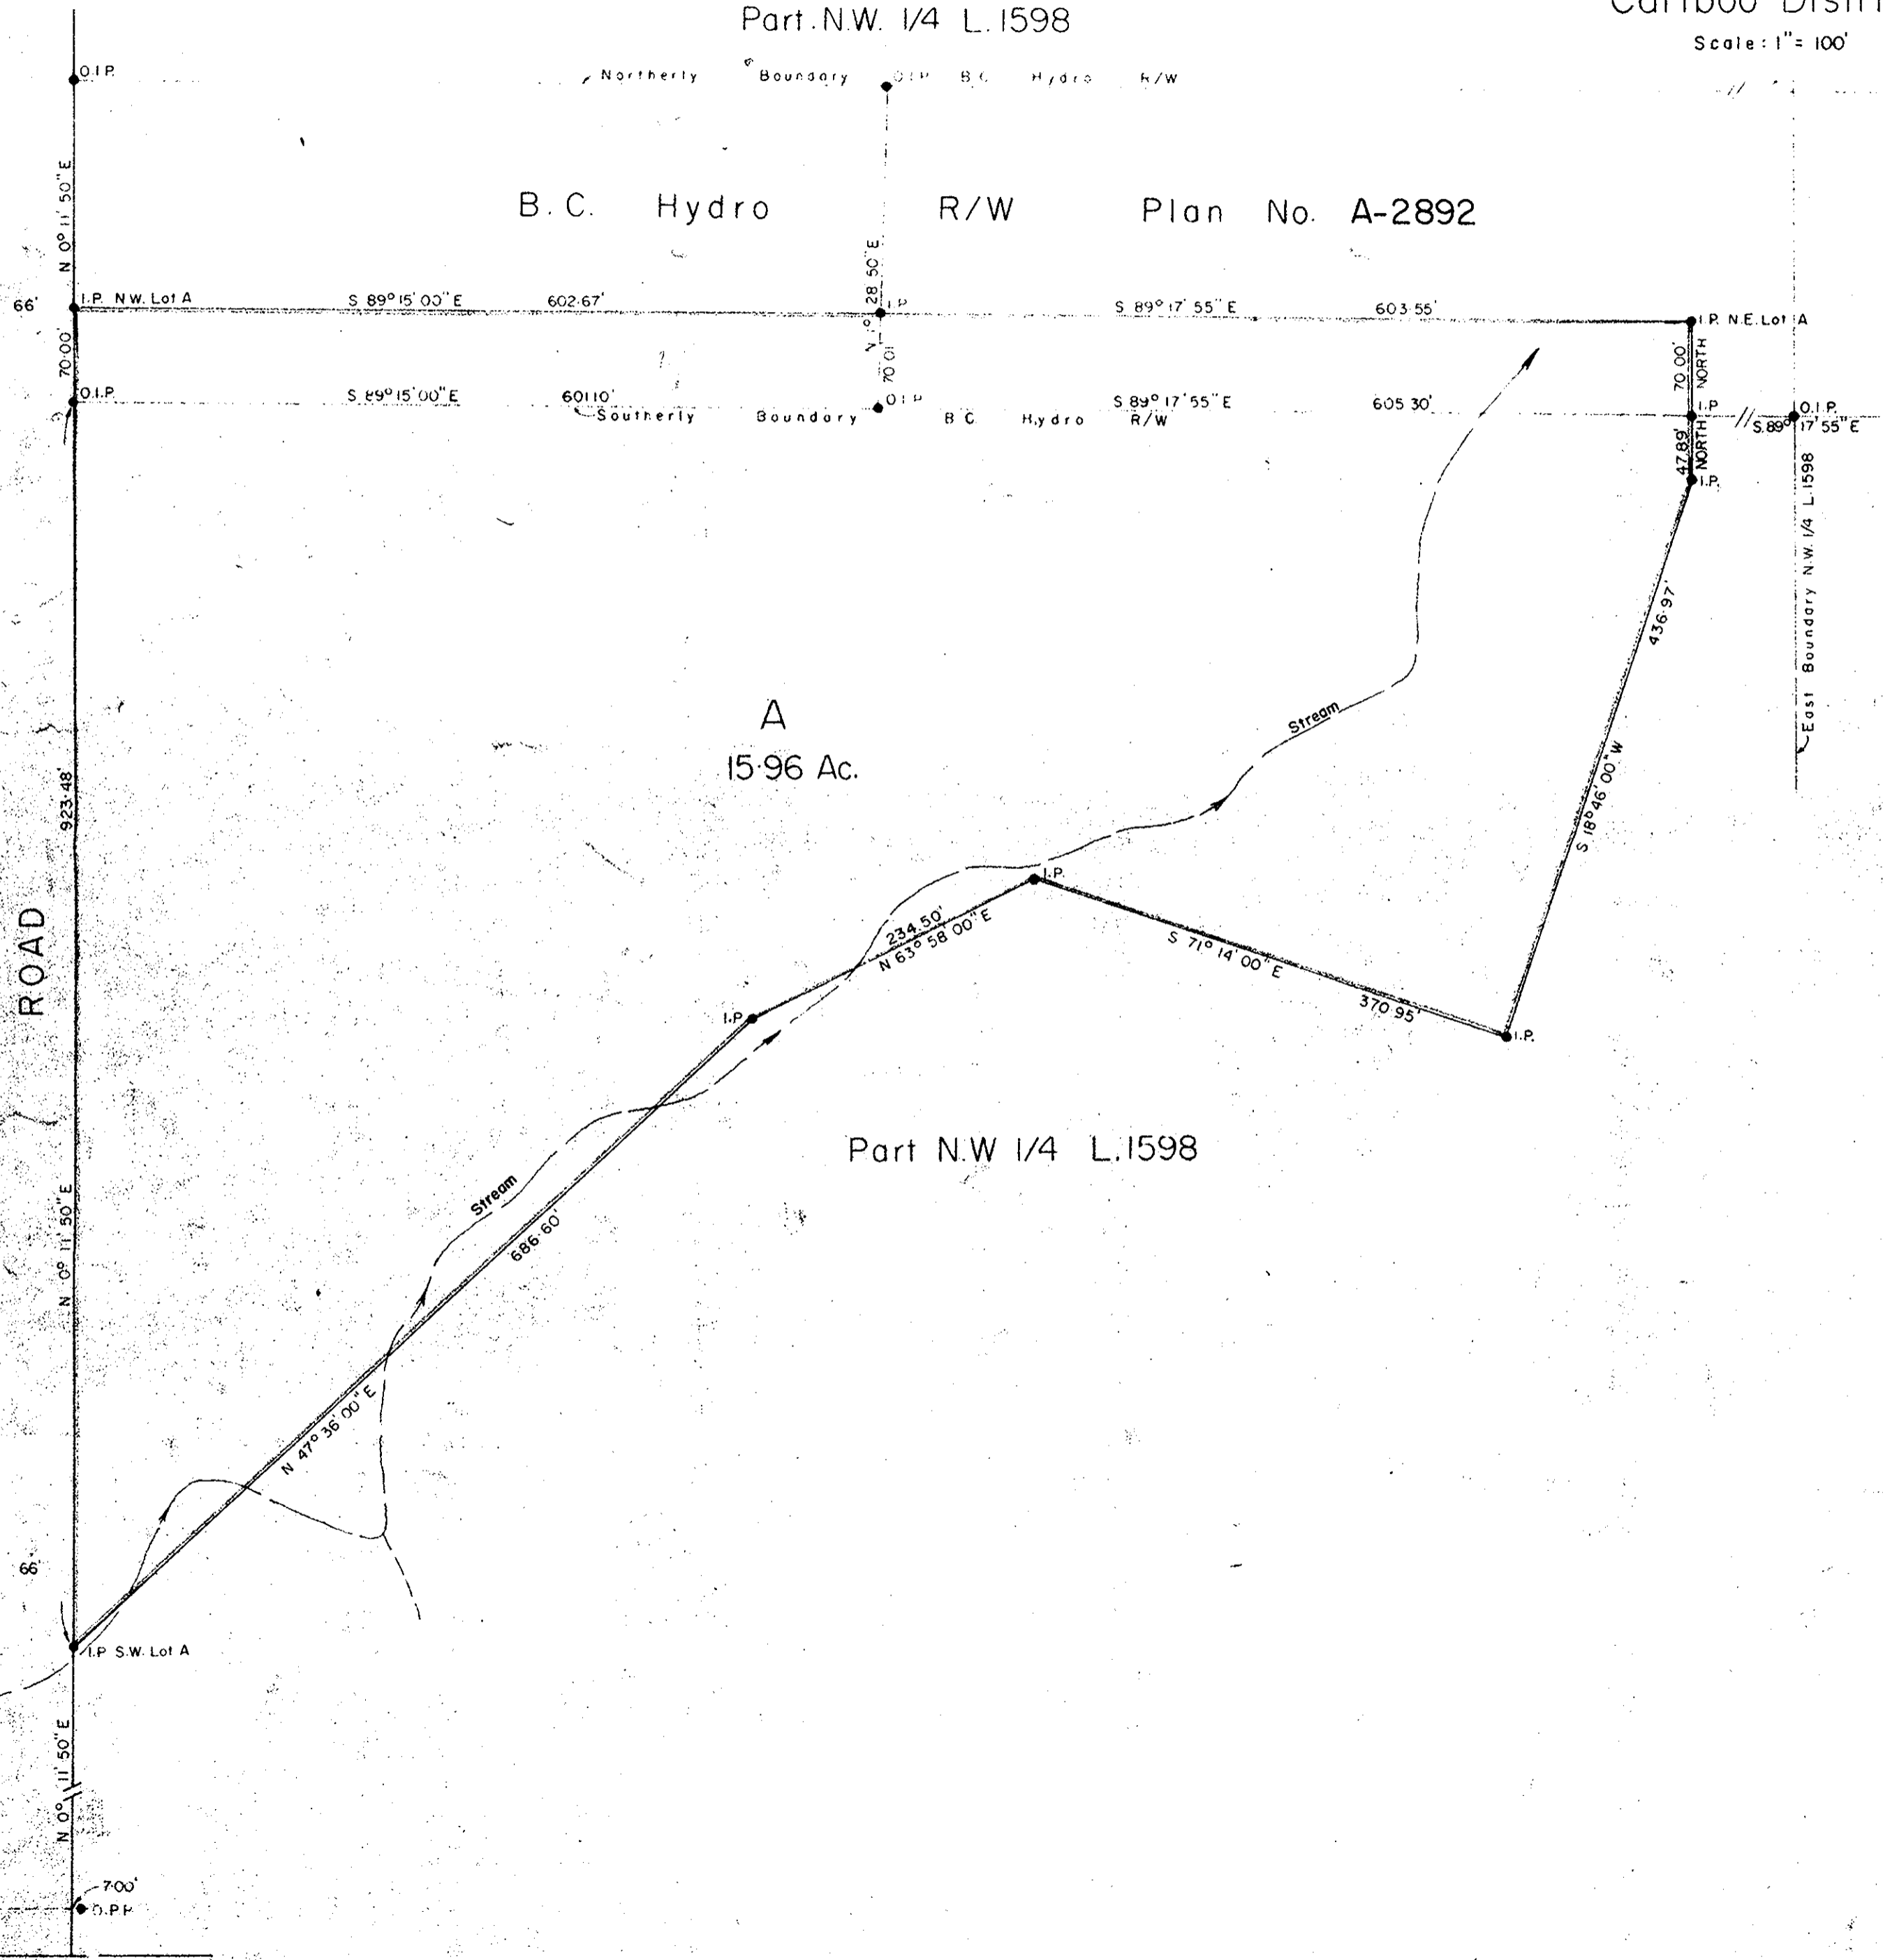

- Bearings are astronomic, and are derived from
 The West Boundary of N.W. 1/4 Lot 1598 as shown
 on Plan A-2892
- ⊙ P.con Standard Concrete Post.
 - ⊙ P.Rock Standard Rock Post.
 - P.P Standard Pipe Post.
 - I.P Standard Iron Post.
 - P Wooden Post.
 - L.P Lead Plug.
 - Denoting "Old"
 - WT Denoting "Witness"

I, A. DANILUCK, of the City of Prince George, B.C.,
 British Columbia Land Surveyor, do hereby
 say that I was present and did personally
 superintend the survey represented on this
 plan and that the survey and plan are correct.
 The said survey was completed on
 the 2nd day of SEPT. 1966.

A. Daniluck

Sworn before me at Prince George, B.C.,
 this 3rd day of September 1966.

Approved under the Land Registry Act
 on the 18th day of October 1966.

Heats
 Approving Officer

Heats
 A Commissioner for taking affidavits
 within British Columbia

Owner LOBAN CONTRACTING DEVELOPMENTS LTD.

Witness *J. H. [Signature]*
 DIRECTOR



McWilliam, 1111-1115
 B.C. Land Surveyors
 Kami
 Checked