

Plan No. 16637

Deposited in the Land Registry Office  
at Prince George on the 14th day of Nov. 1966

*[Signature]*  
Registrar

British Columbia Hydro and Power Authority

Plan of Right of Way  
Through Part Of  
District Lot 777 and  
Part of Lot 146, Plan  
16511, District Lot 913,  
Cariboo District.

SCALE: 1" = 50'

LEGEND

Bearings are astronomic and are derived from Plan H700

Old Standard Concrete Monument found shown thus ● OPCon  
Old Iron Post found shown thus ● OIP  
Old Standard Pipe Post found shown thus ● OIP  
Iron Post set shown thus ● IP

I, R J Goble, of the City of Prince George, British Columbia Land Surveyor make oath and say that I was present at and did personally superintend the survey represented by this plan and that the survey and plan are correct. The said survey was completed on the 30th day of March 1966.



Sworn before me at Prince George, B.C. the 21st day of April 1966.


*[Signature]*  
A Commissioner for taking affidavits within British Columbia.

DESCRIPTION	AREA	
	Sq Ft	Acres
Right of way through DL 913 Lot 146, Plan 16511	212	005
" " Lot 49 Blk 3 Plan 649 DL 777	48	001
" " Lots 50-88 inclusive } Individual	325	007
" " Blk 3 Plan 649 DL 777 } Total	12699	291
" " Parcel Y DL 777 Plan 649 except Parcel B Plan CG 592	9427	216
" " Parcel B of Plan CG 592 DL 777	3070	070
" " Lot I Plan 12435 DL 777	972	022
" " Lots 60-88 inclusive } Individual	325	007
" " Blk 16 Plan 649 DL 777 } Total	9416	216
" " Lot C Plan 15344 DL 777 except Parcel C Plan CG 592	12426	285
Right of way through Parcel C Plan CG 592 DL 777	178	004

McWILLIAM, WHYTE, SERLE & GOBLE,  
B.C. LAND SURVEYORS.

Prince George — Kamloops

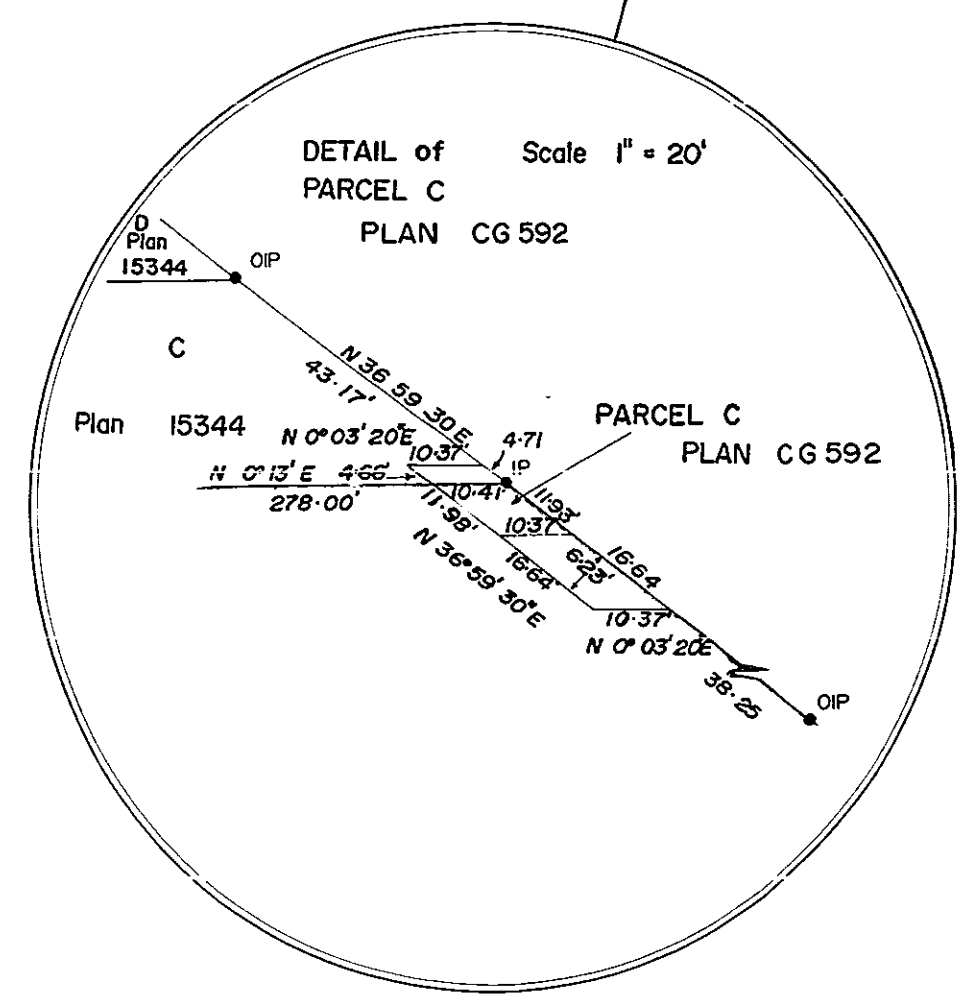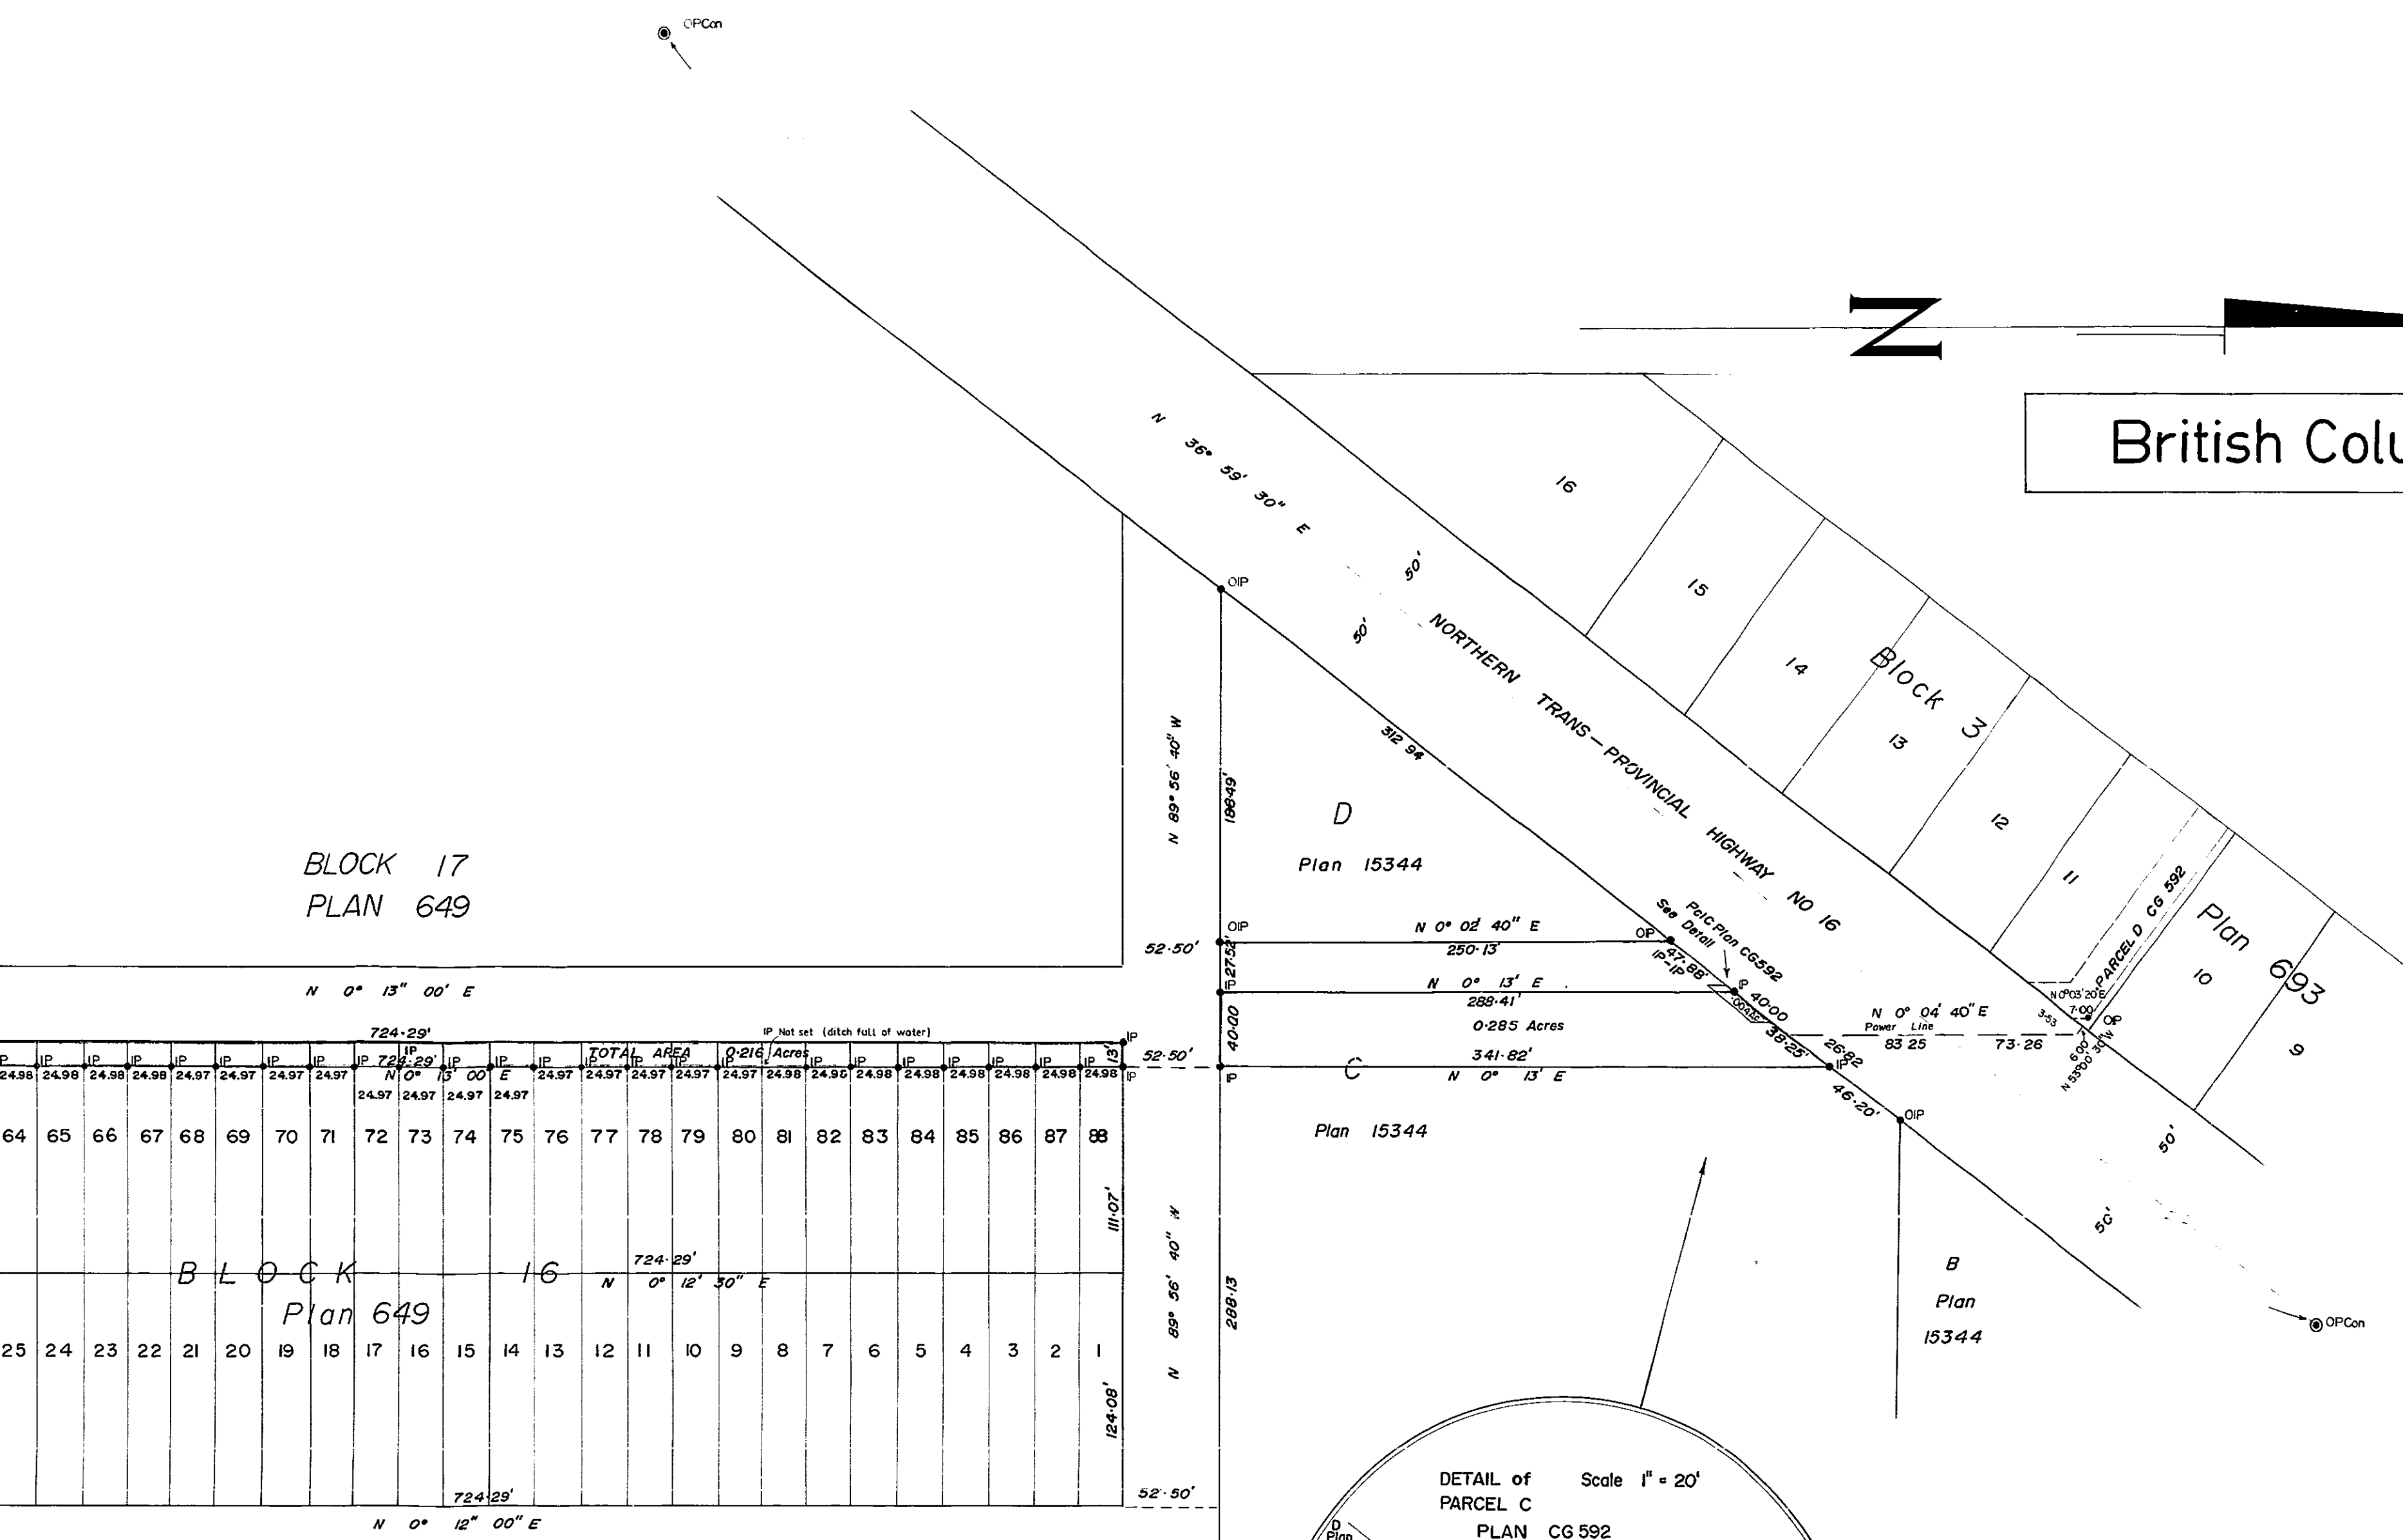


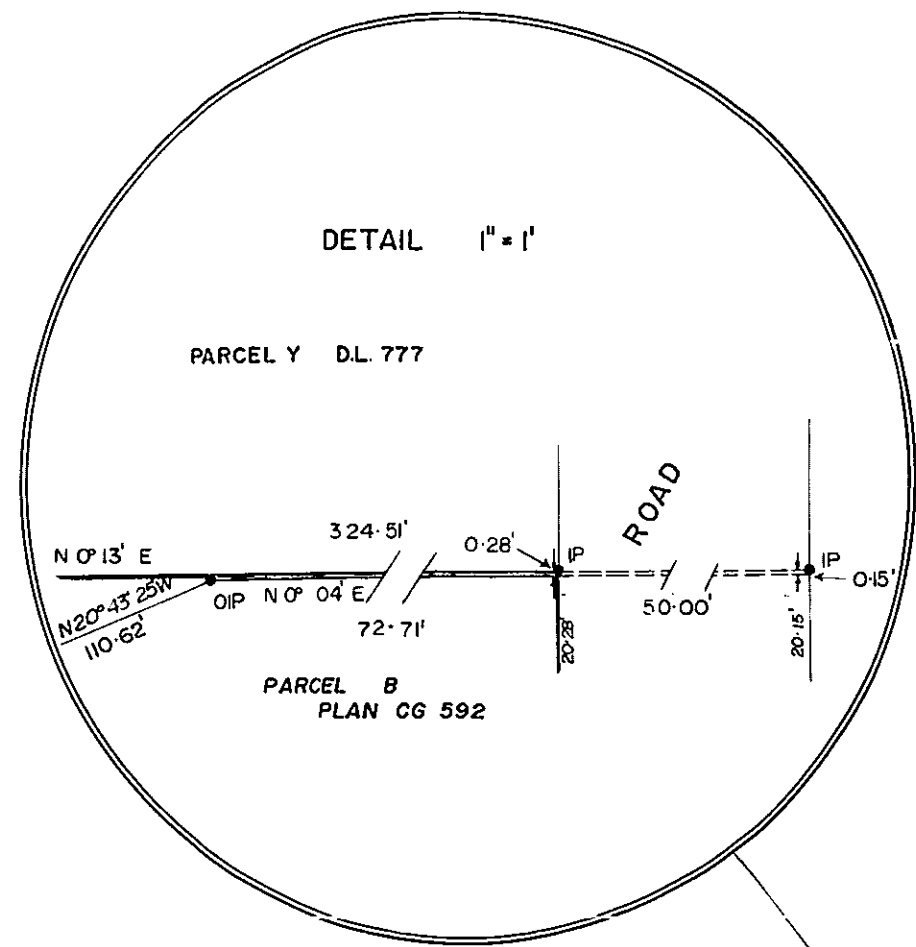

PCL Y of DL 777  
Plan 649


BLOCK 17  
PLAN 649

992.13		974.67' IP-IP		TOTAL AREA		ACRES		PLAN 649	
IP	IP	IP	IP	IP	IP	IP	IP	IP	IP
63	64	65	66	67	68	69	70	71	72
73	74	75	76	77	78	79	80	81	82
83	84	85	86	87	88				
N 0° 13' 00" E									
N 0° 12' 30" E									
N 0° 12' 00" E									

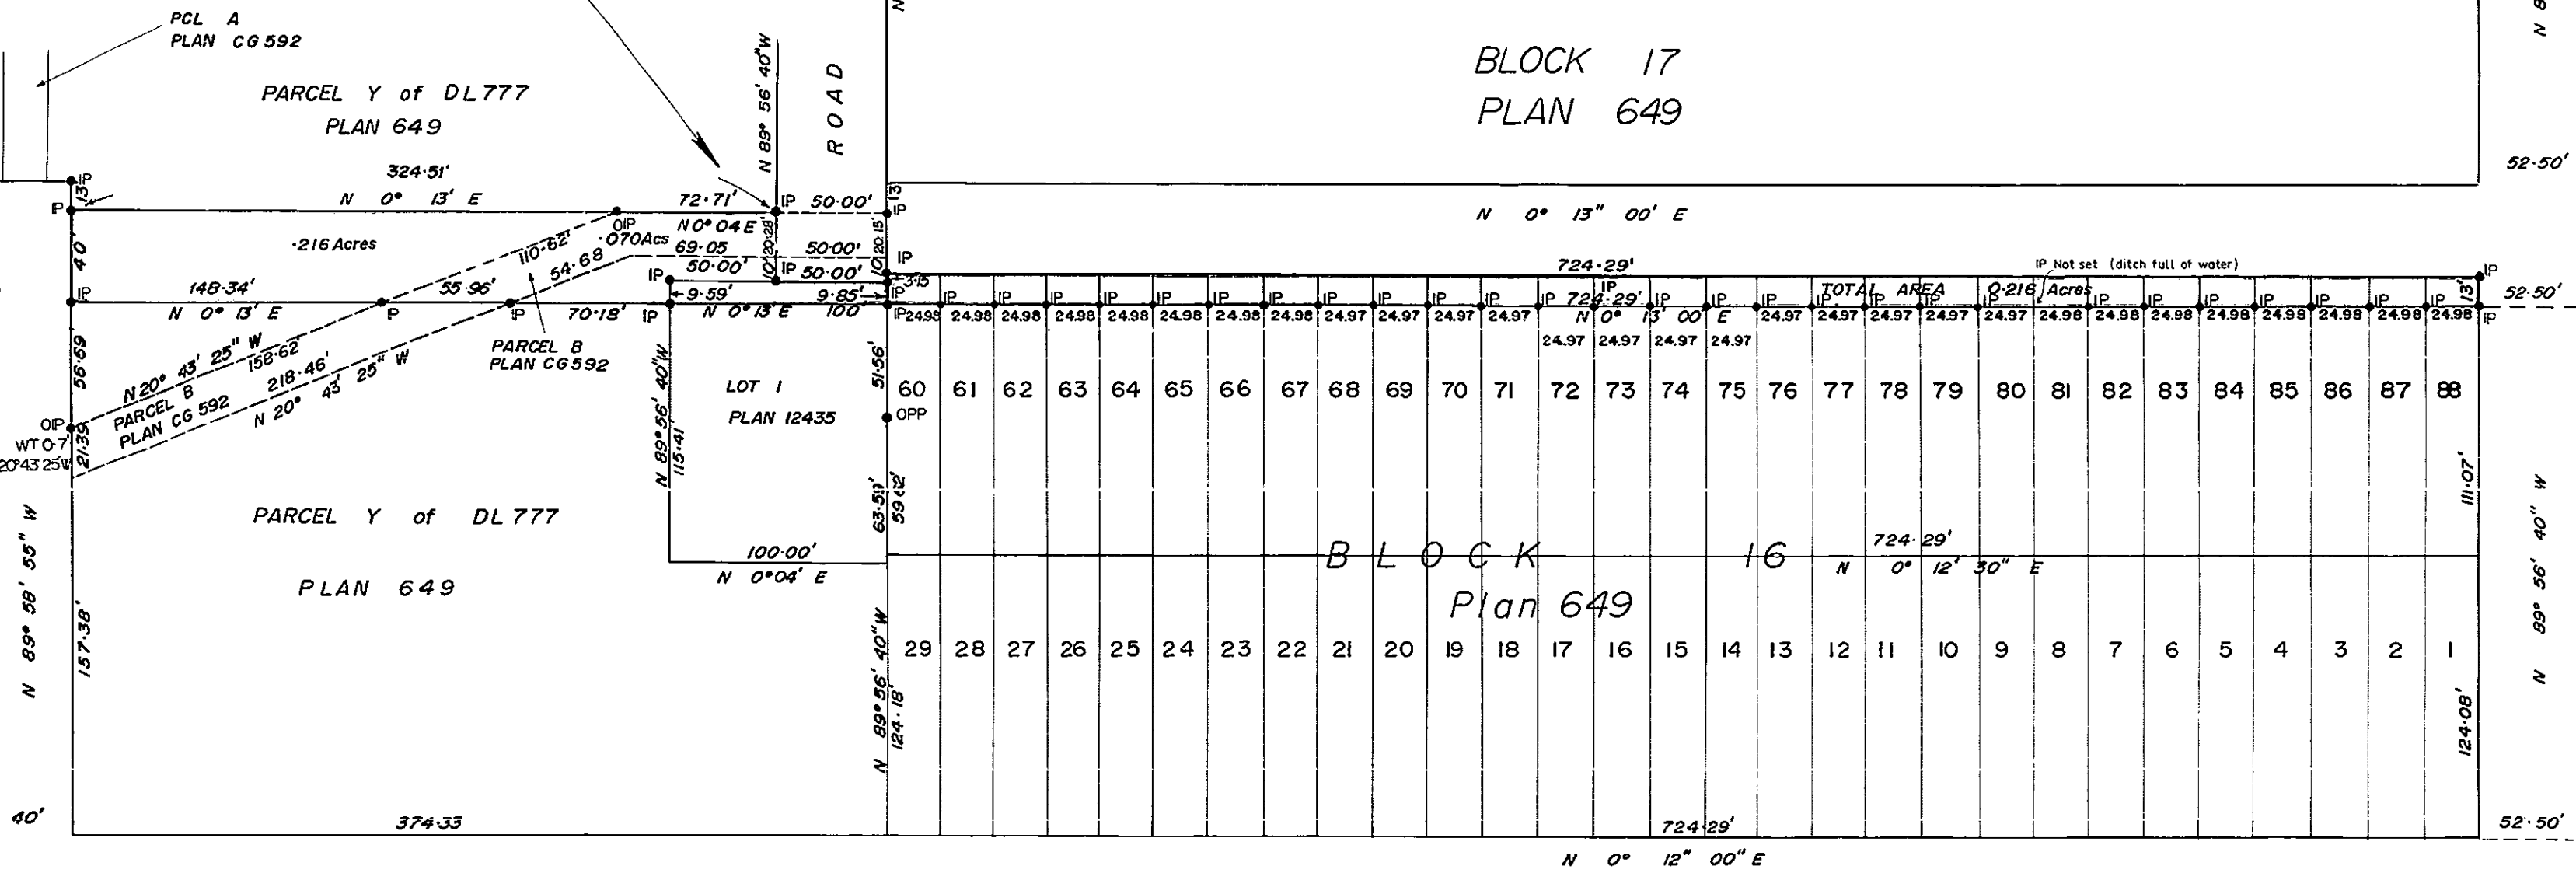

BLOCK 16  
PLAN 649


BLOCK 15  
PLAN 649

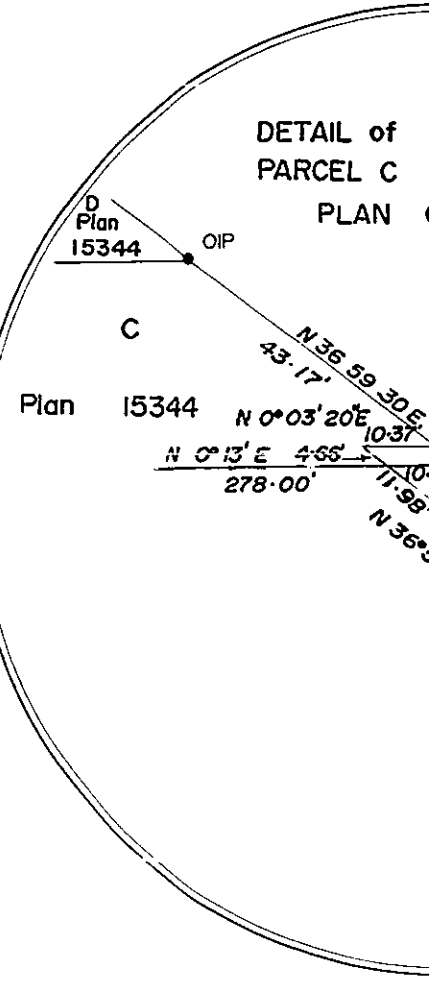

BLOCK 4  
PLAN 649


E BDY DL 8180  
W BDY DL 913 W BDY DL 777

PCL Y of DL 777  
Plan 649

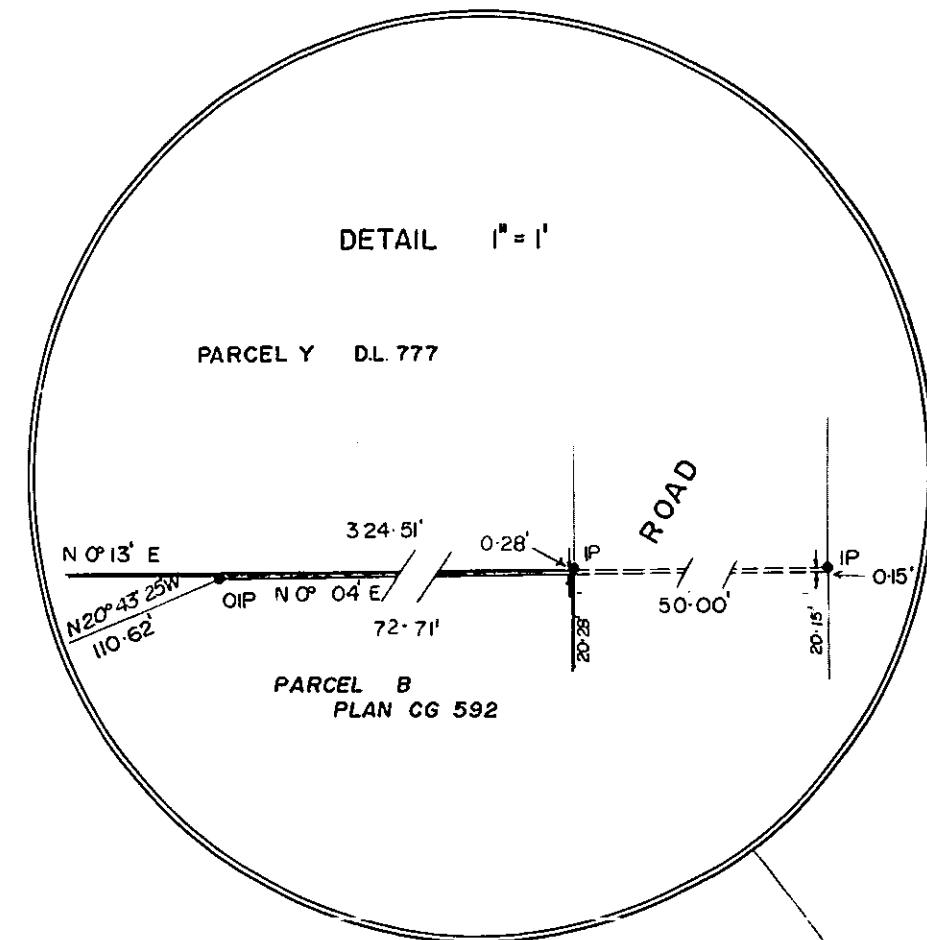

DL 913

Lot 146 Plan 16511

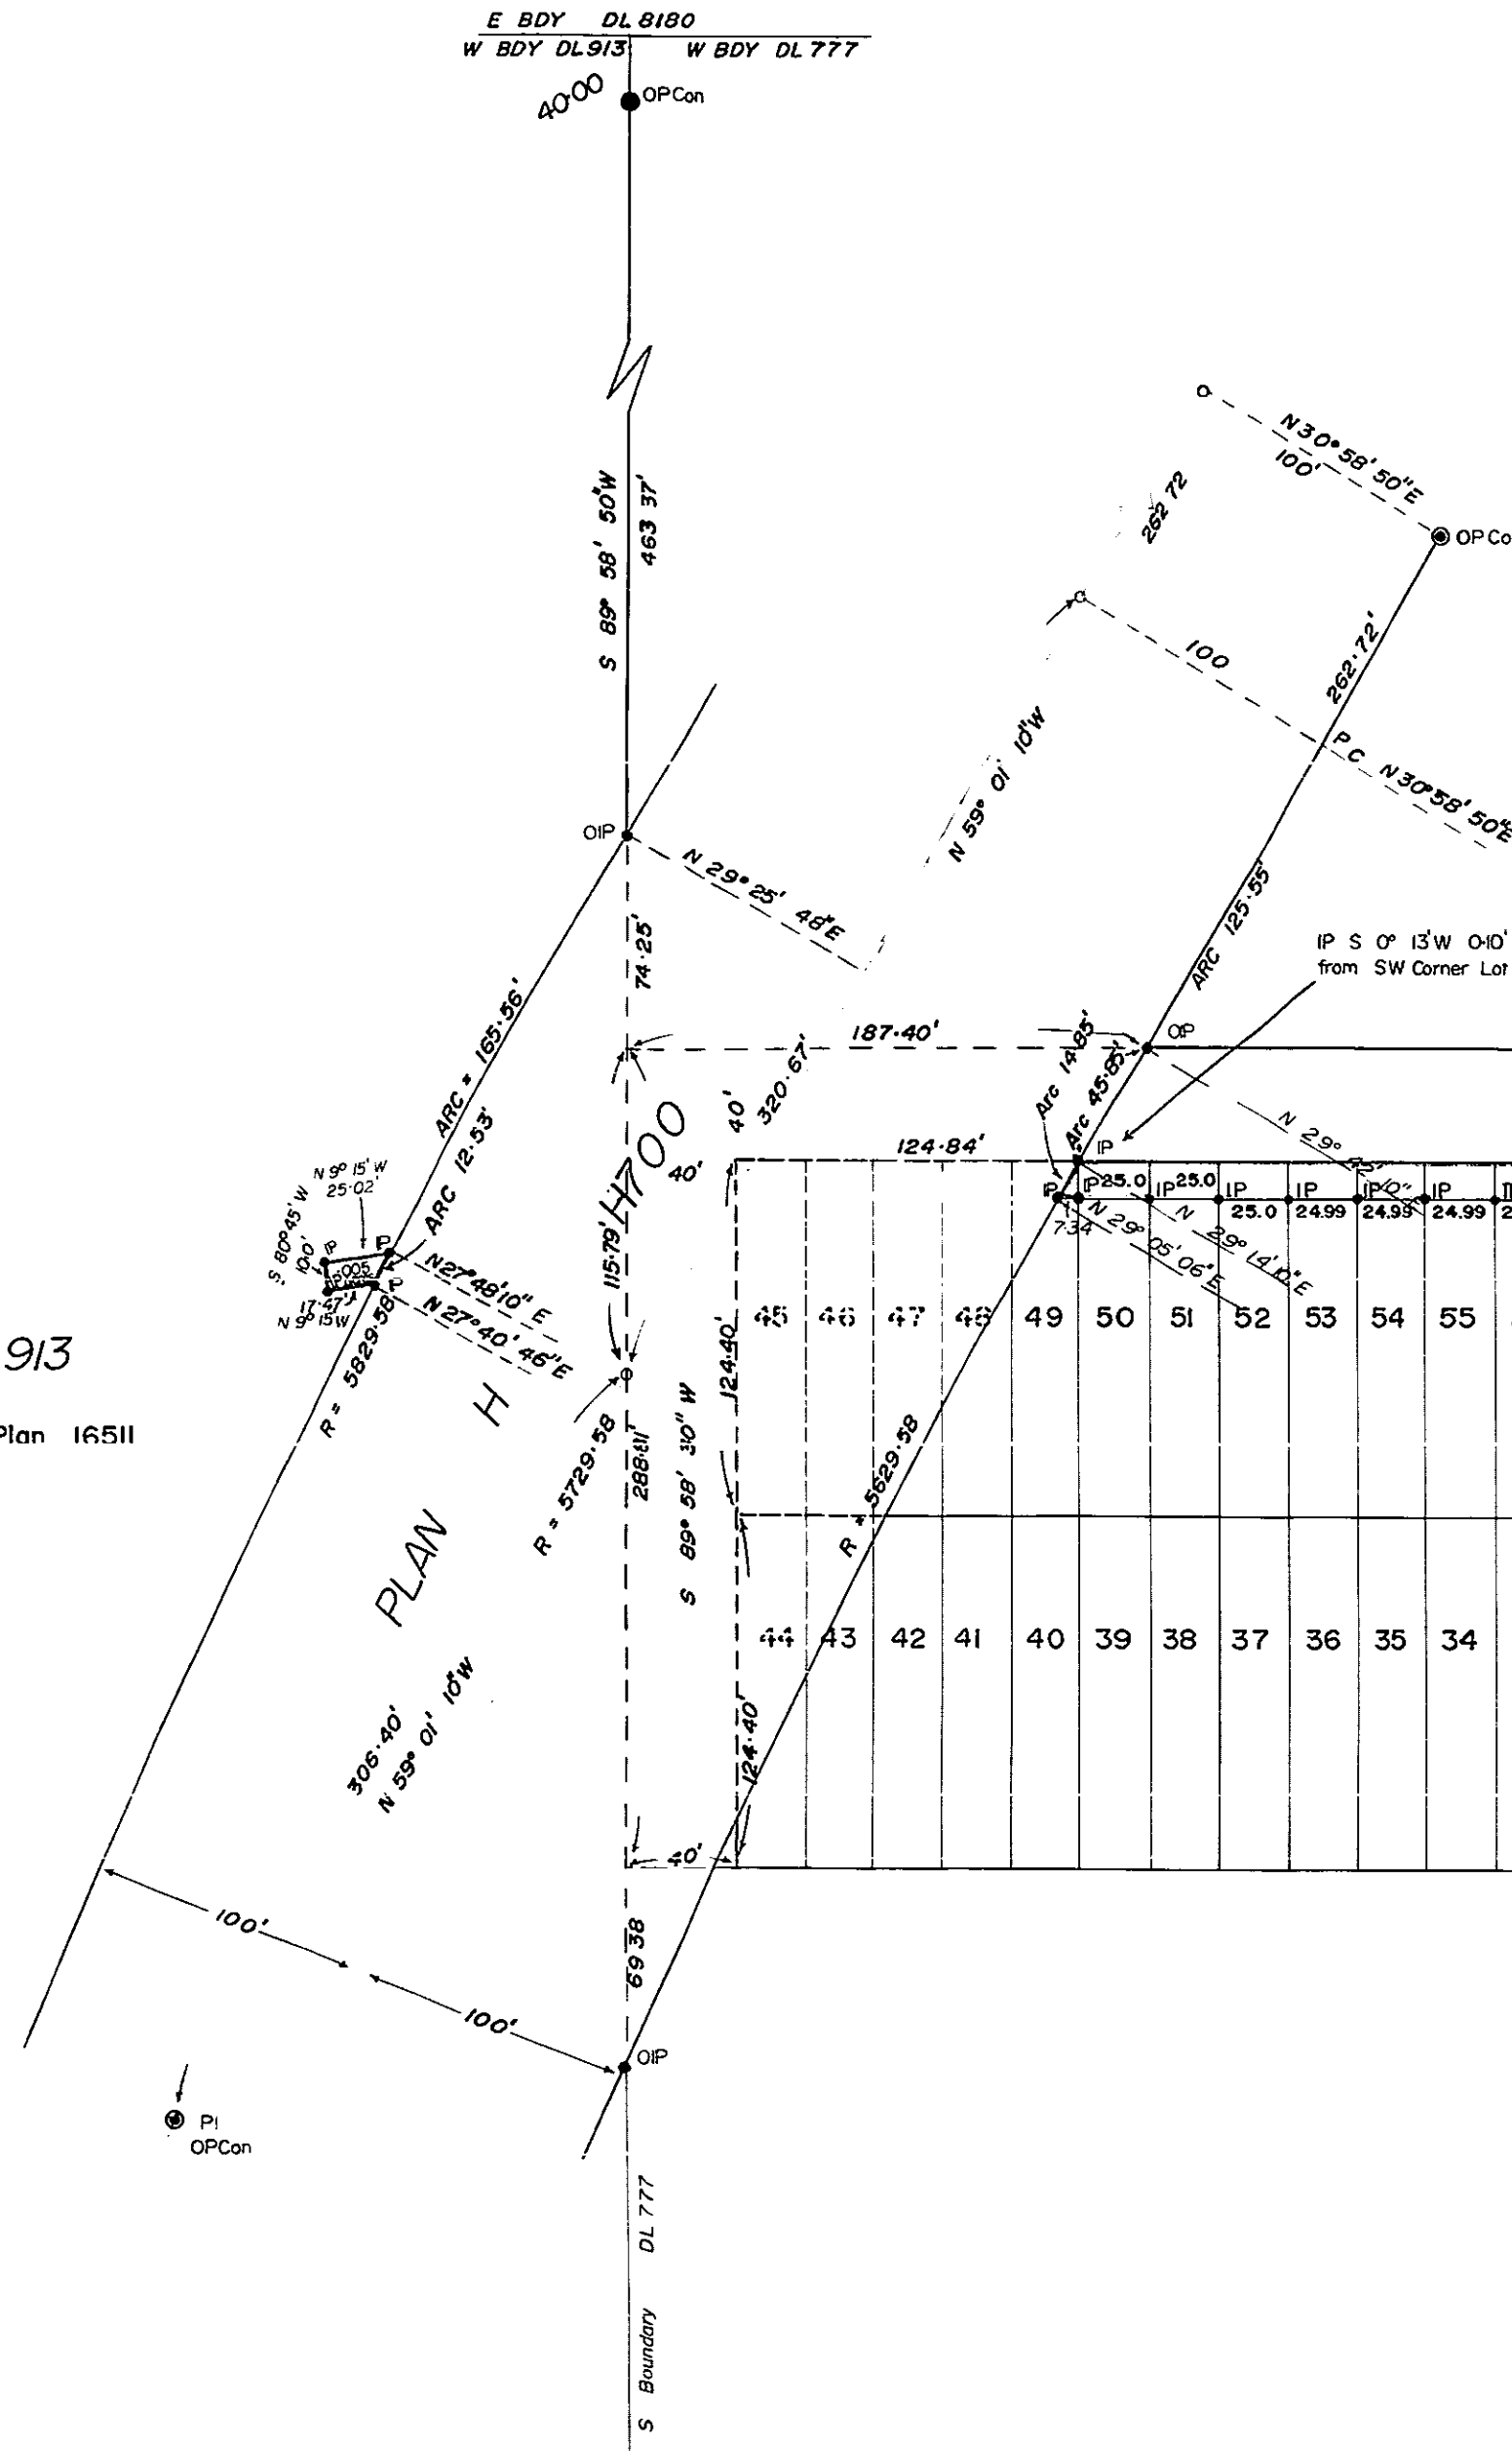

										TOTAL										AREAS										ACRES																			
										IP										IP										IP																			
45	46	47	
BLOCK 4																				PLAN 649																													

BLOCK 4  
PLAN 649

