

PLAN OF SUBDIVISION OF  
 LOTS 15 & 16 - PLAN 9543  
 DISTRICT LOT 4047 &  
 PART OF THE S. W. 1/4  
 DISTRICT LOT 4047  
 EXCEPT PLANS 9543, 9544 & 16588  
 CARIBOO DISTRICT - BRITISH COLUMBIA


PLAN No. 16650  
 Deposited in the Land Registry  
 Office at Prince George, B.C. this  
 24 day of NOV., 1966

*E. H. Colwell*  
 Registrar

SCALE: 1" = 100'

NOTE: Bearings are astronomic, derived from the  
 South Boundary of Lots 14 to 22, Plan 9543.

LEGEND: ● OIP denotes an old iron pin found.  
 ● IP denotes an iron pin placed on this survey.  
 ● OPP denotes an old pipe post found.

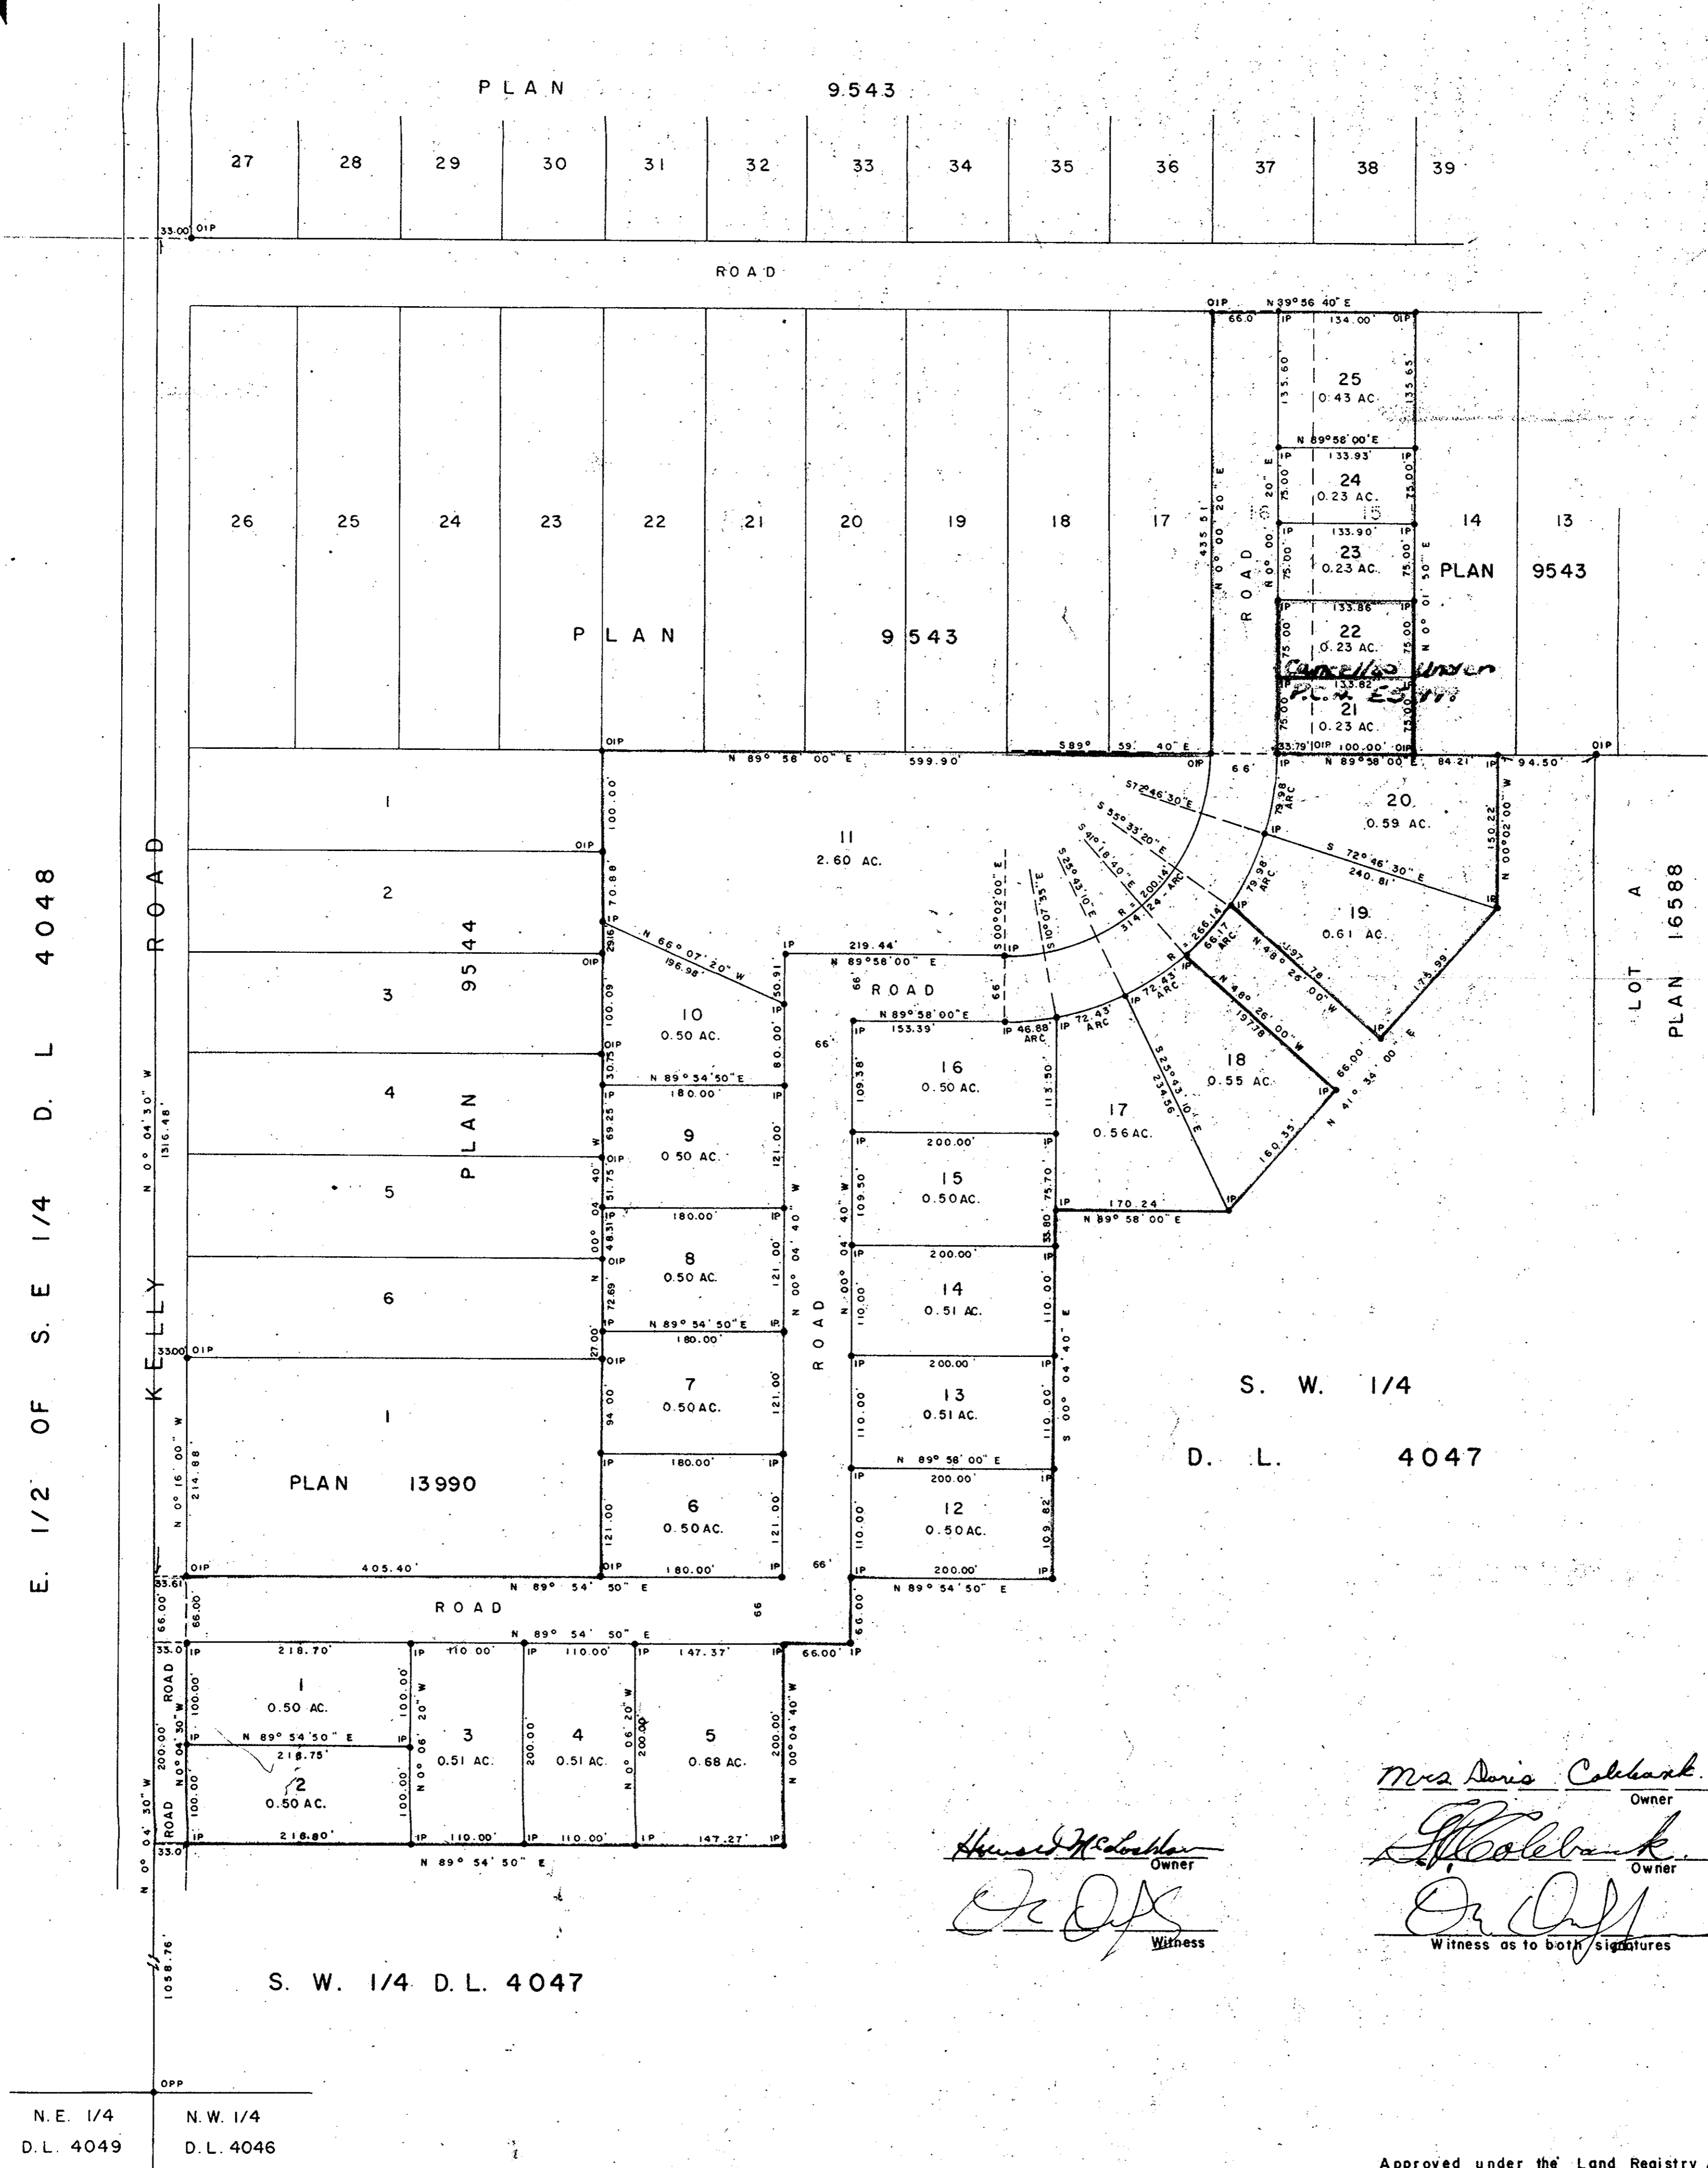

E. 1/2 OF S. E. 1/4 D. L. 4048

N. E. 1/4 D. L. 4049  
 N. W. 1/4 D. L. 4046

*Mrs. Doris Colebank*  
 Owner  
*J. Colebank*  
 Owner  
*Or Off*  
 Witness as to both signatures

*Harold McColbert*  
 Owner  
*Or Off*  
 Witness

Approved under the Land Registry Act  
 this 9th day of November, 1966.  
*Harold*  
 Approving Officer, Dept. of Highways.

I, DONALD A. DUFFY, of the City of Prince George,  
 a British Columbia Land Surveyor, make oath and say  
 that I was present at and did personally superintend  
 the survey represented by this plan and that the survey  
 and plan are correct. The said survey was completed on  
 the 25th day of October, 1966.

*Or Off*  
 B.C.L.S.

Sworn before me this 14th  
 day of November, 1966.

*W. D. Usher & Associates*  
 A Commissioner for Taking Affidavits  
 within the Province of British Columbia.

*A. E. Padley*  
 PRESIDENT  
*W. D. Usher*  
 SECRETARY  
 NORCAN DEVELOPMENTS  
 LTD. - OWNER



W. D. USHER & ASSOCIATES  
 LAND SURVEYORS - TOWN PLANNERS  
 PRINCE GEORGE - B. C.  
 B.M. 1685