

PLOTTED KN


Plan No 16655

Deposited in the Land Registry Office  
at Prince George, B.C. this 28<sup>th</sup> day  
of Nov 1966

*P. H. Carland*  
REGISTRAR

PLAN OF SUBDIVISION OF  
PARCEL 1, (EXPLANATORY PLAN 16654)  
DISTRICT LOT 823  
CARIBOO DISTRICT

SCALE: 1 INCH = 40 FEET

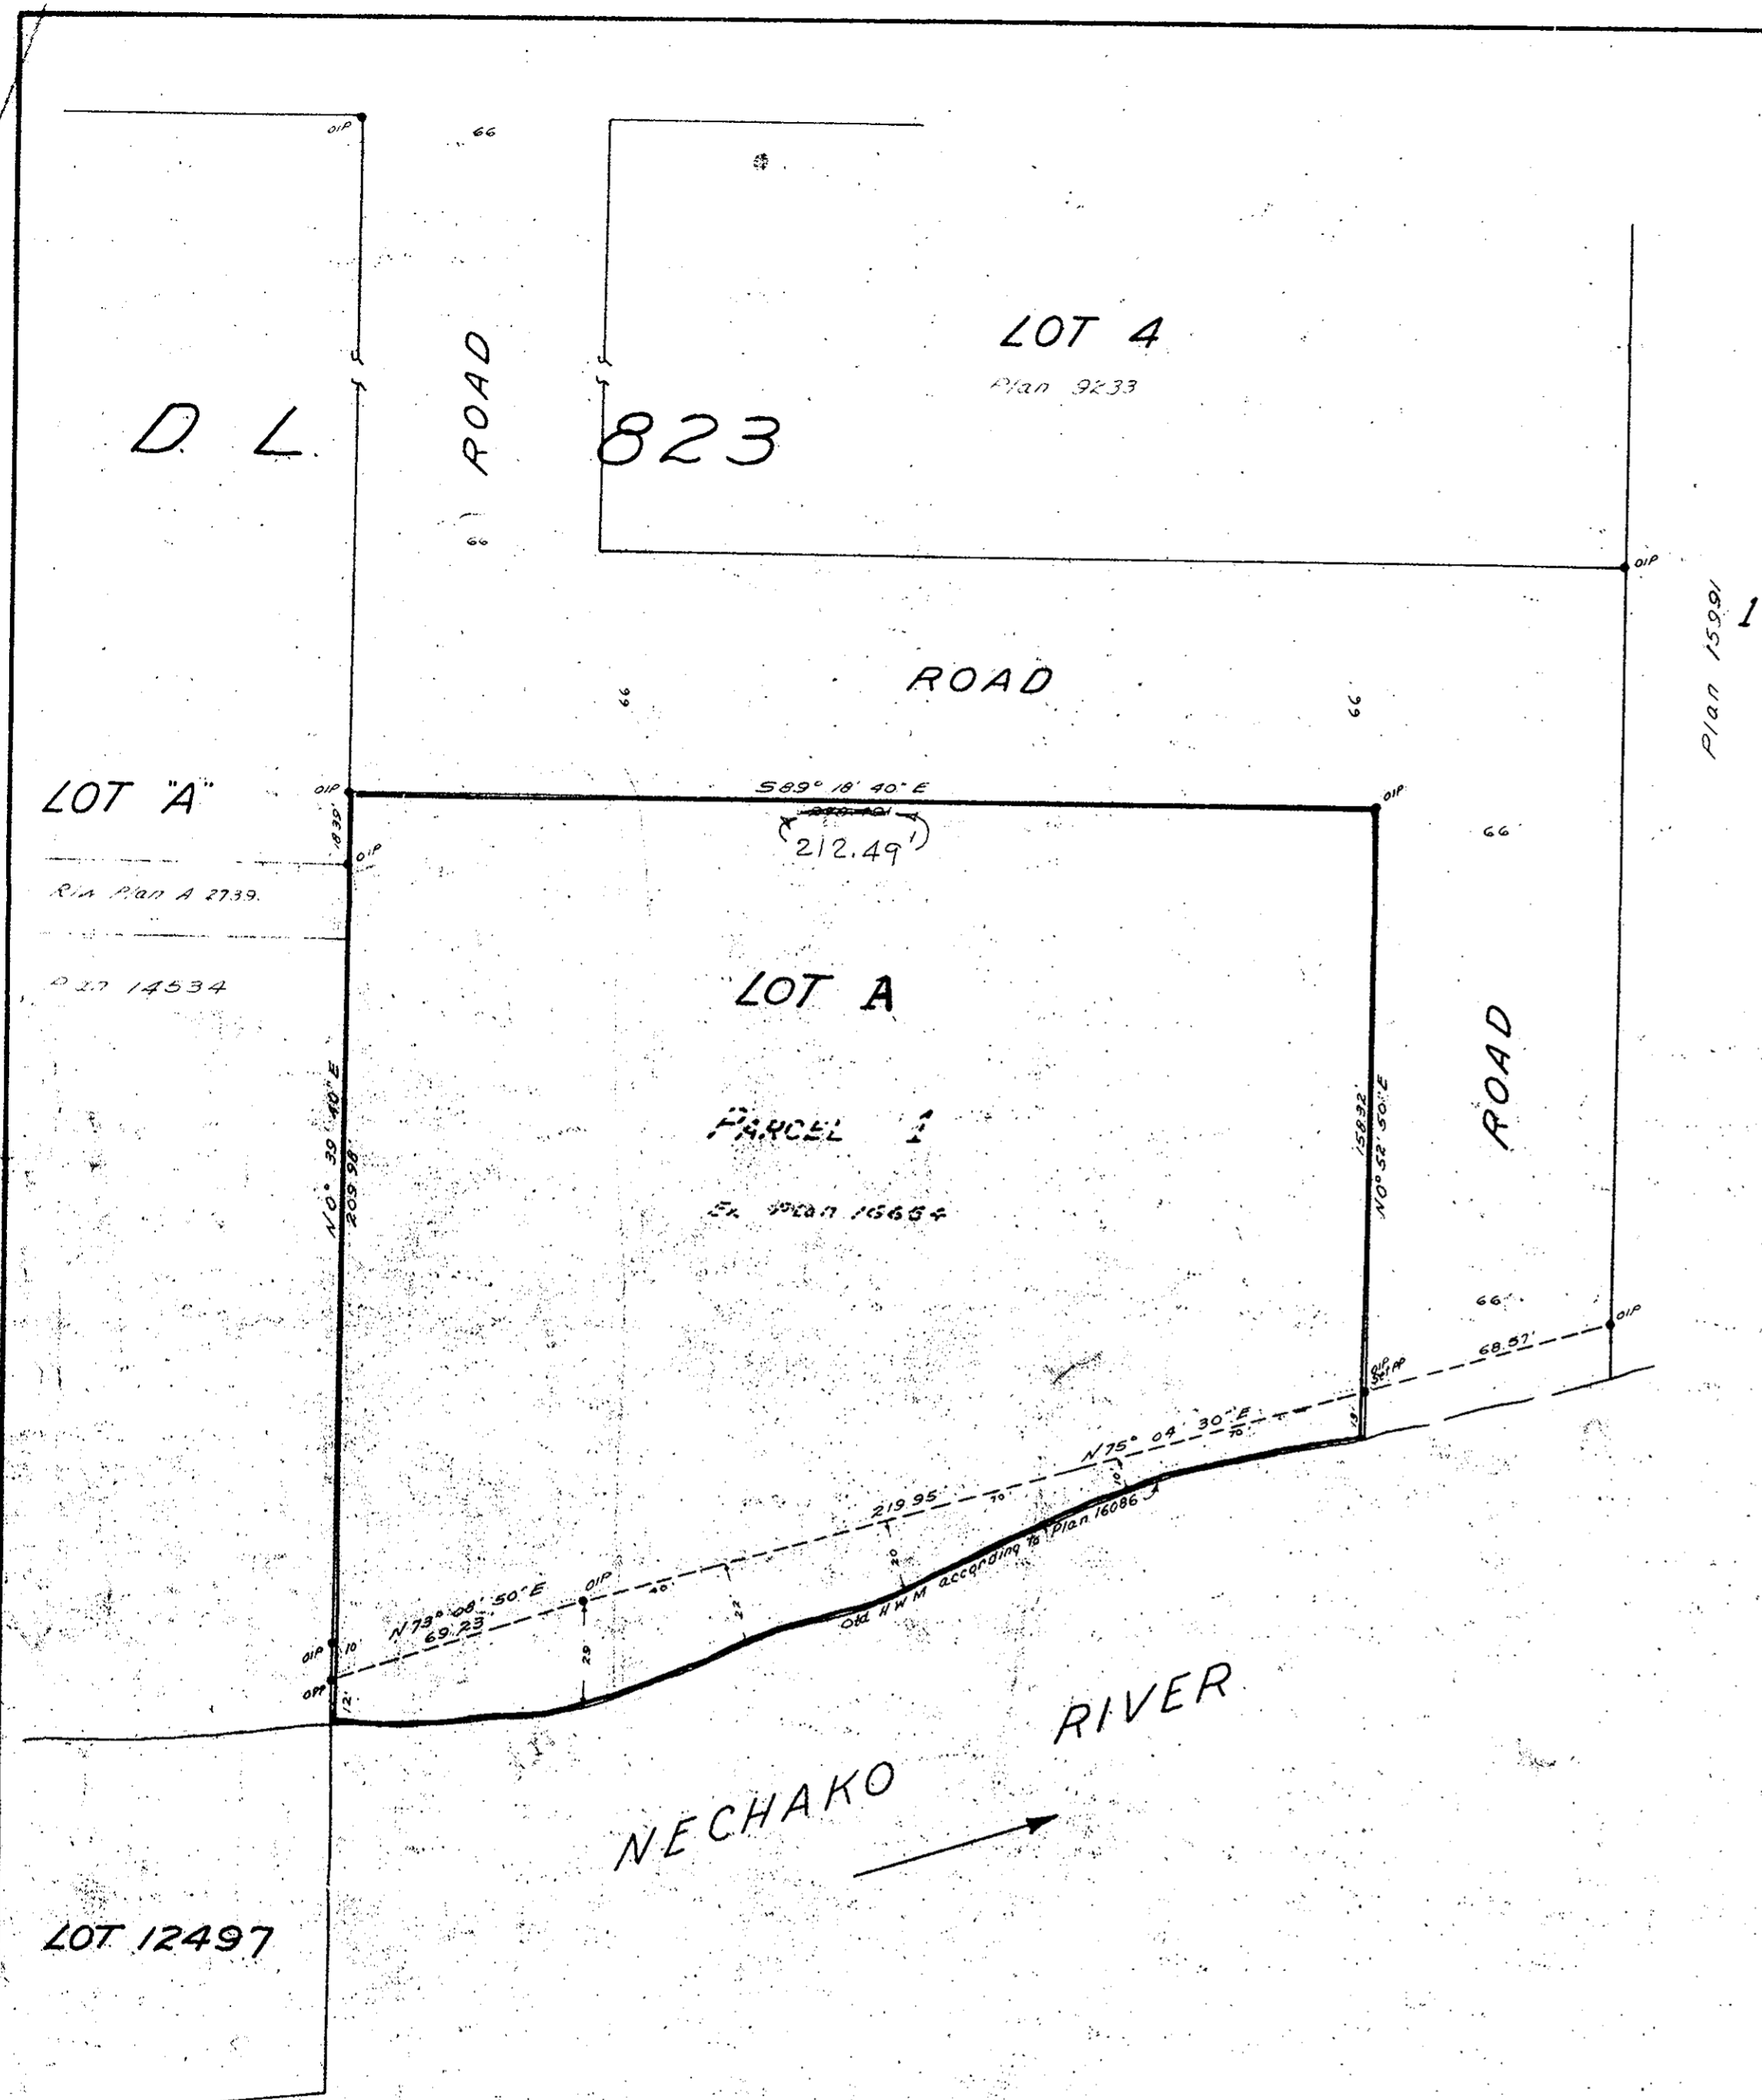

LOT "A"  
R/A Plan A 2739  
P 27 14534

LOT A  
PARCEL 1  
EX PLAN 16654

LOT 12497

NECHAKO RIVER

Approved under the Land Registry Act

*W. A. ...*  
APPROVING OFFICER

Date November 25<sup>th</sup>, 1966.

Underhill & Underhill  
Engineers & Surveyors  
Vancouver, B.C.

LEGEND

- Bearings Astronomic and derived from Plan 14534
- Old Standard Pipe Post found shown thus ● opp
- Old Iron Post ● oip
- Standard Pipe Post set ● sp

I, J. W. Sharpe, of the City of Vancouver, British Columbia Land Surveyor, make oath and say that I was present at and did personally superintend the survey represented by this plan and that the survey and plan are correct. The said survey was completed on the 1<sup>st</sup> day of November 1966.

*J. W. Sharpe* B.C.L.S.  
Sworn before me at Vancouver, British Columbia, this 2<sup>nd</sup> day of November 1966.

*Conrad ...*  
A Notary Public in and for the Province of British Columbia.

Owner: Intercontinental Pulp Company Ltd.

*J. E. ...*  
Director

*J. R. ...*  
Secretary

