

16674

Deposited in the Land Registry Office at  
on the 8 day of Dec. 1966

*C. H. ...*  
REGISTRAR

### Plan of Subdivision

Prepared pursuant to the replotting provisions of  
the Municipal Act of parcel shown outlined in red  
on Reference Plan 16673,

Of: Blocks 5 to 14 inclusive  
and all Roads contained therein,  
Plan 867, District Lot 925,

### Cariboo District.

Scale 1" = 100'

#### Legend

- Bearings are astronomic and are derived from OPCons found at centre line P.I.'s of Cariboo Highway No 97 shown on Plans H-700 and H-590 as 57°30'40" E.
- All Sub-Tangent distances from Road intersections to monuments set are 20.00 feet.
- Old iron post found shown ● OIP
- Iron post set shown ● IP
- Concrete monument set shown ● P.Con.
- Pipe post set shown ● PP

I, Victor Bartell, of the City of Prince George, British Columbia Land Surveyor, make oath and say that I was present at and did personally superintend the survey represented by this plan and that the survey and plan are correct.  
The said survey was completed on the 21<sup>st</sup> day of May, 1966.

*Victor Bartell* B.C.L.S.

Sworn before me at Prince George, B.C.  
this 1<sup>st</sup> day of June, 1966.

*...*  
A Commissioner for taking affidavits  
within British Columbia

Approved under the Land Registry Act.  
this 29<sup>th</sup> day of JUNE, 1966.

*C. E. Obot, P. Eng.*  
Approving Officer  
City of Prince George

Re Approved under the Land Registry Act  
this 2<sup>nd</sup> day of December 1966  
*C. E. Obot*  
Approving Officer  
City of Prince George

McWilliam, Whyte, Serle & Goble.  
British Columbia Land Surveyors  
1595 - 5<sup>th</sup> Ave. Prince George, B.C.

Subject to the conditions imposed by my Order dated July 20, 1966, I allow this subdivision to be made and evidenced in the manner prescribed by Section 80(9), Land Registry Act, Chapter 208, R.S.B.C. 1960.

Dated at Victoria, B.C., this 20<sup>th</sup> day of July, 1966.

*...*  
SURVEYOR GENERAL


The conditions of the above mentioned Order are accepted  
Name of Subdivider *...*  
City of Prince George, B.C.

The Seal of the City of Prince George  
was affixed hereto in the presence of

*...* Mayor  
*...* Acting Mayor  
*...* City Clerk  
*...* City clerk

The Order of the Surveyor General dated July 20, 1966  
has been filed in the Land Registry Office at Prince George, B.C.  
as number \_\_\_\_\_

REGISTRAR OF TITLES

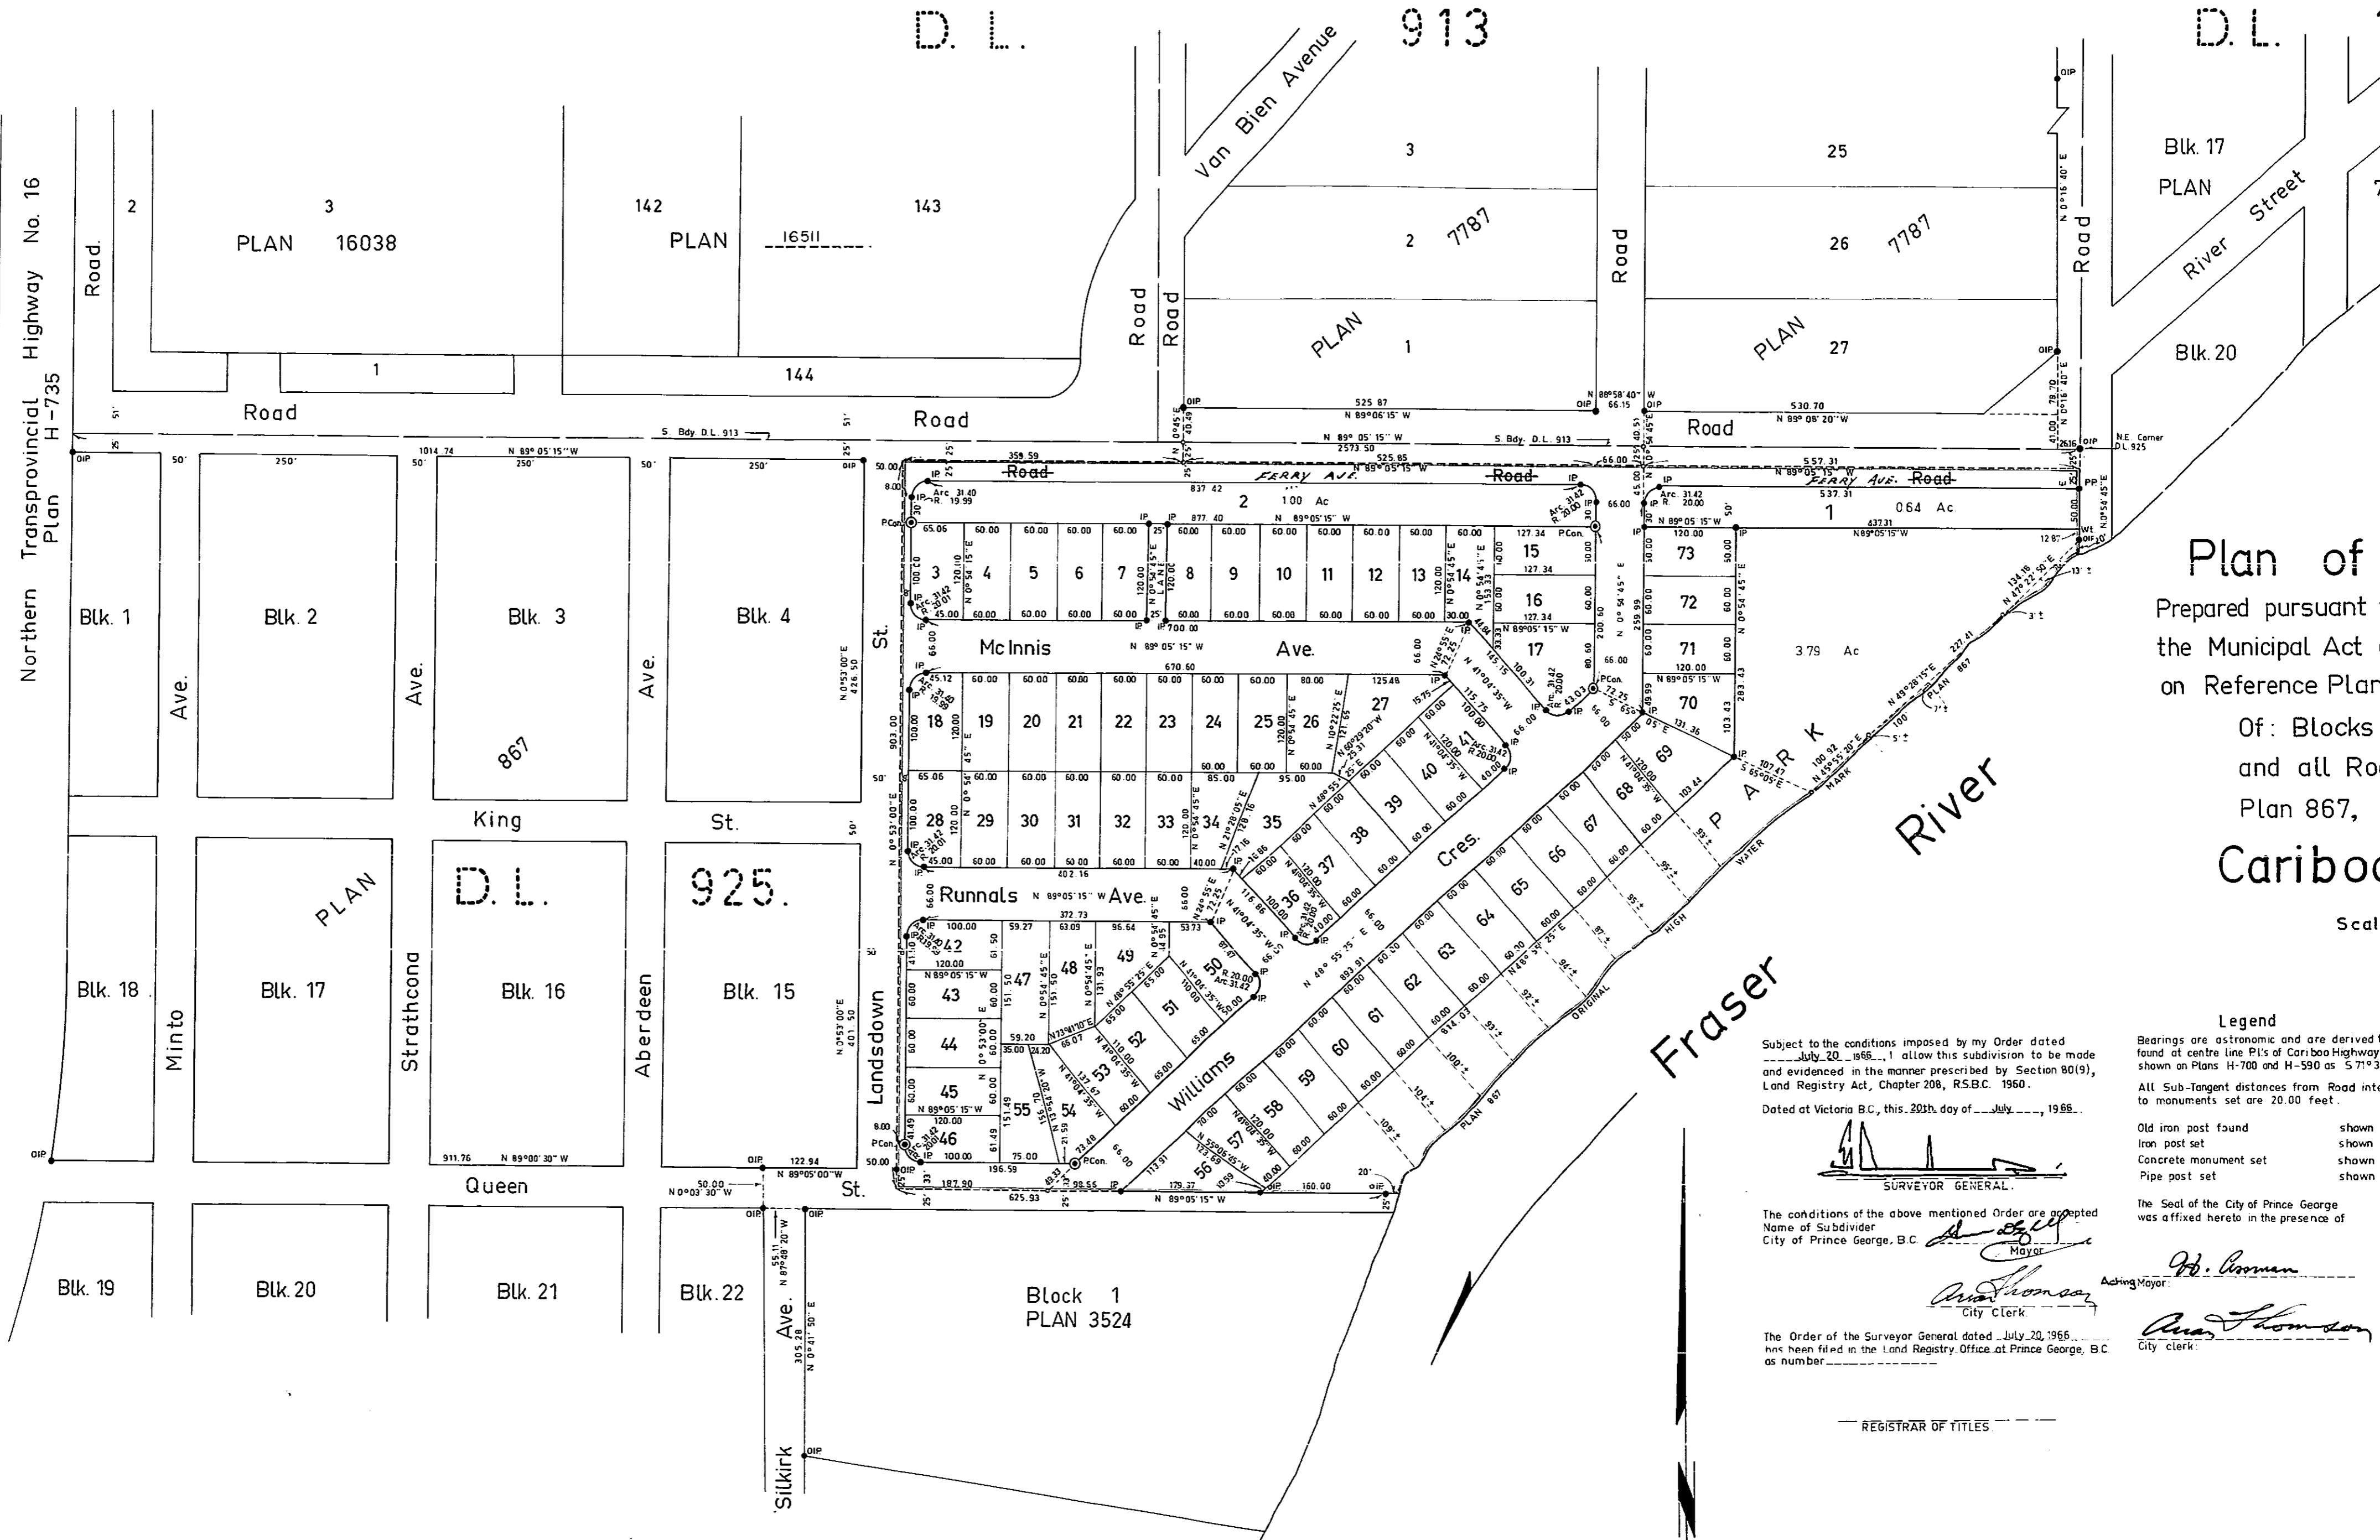

Plan of  
 Prepared pursuant to  
 the Municipal Act  
 on Reference Plan  
 Of: Blocks 5  
 and all Road  
 Plan 867,  
 Cariboo  
 Scale

**Legend**  
 Bearings are astronomic and are derived from  
 found at centre line P.I.'s of Cariboo Highway No.  
 shown on Plans H-700 and H-590 as 5 71° 30' E  
 All Sub-tangent distances from Road inters  
 to monuments set are 20.00 feet.

Old iron post found shown  
 Iron post set shown  
 Concrete monument set shown  
 Pipe post set shown

The Seal of the City of Prince George  
 was affixed hereto in the presence of

Name of Subdivider  
 City of Prince George, B.C. *[Signature]* Mayor  
*[Signature]* Acting Mayor  
*[Signature]* City Clerk

The Order of the Surveyor General dated July 20, 1965  
 has been filed in the Land Registry Office at Prince George, B.C.  
 as number \_\_\_\_\_

REGISTRAR OF TITLES