

PLAN OF SUBDIVISION OF
 LOT 27 - PLAN 9543
 DISTRICT LOT 4047
 CARIBOO DISTRICT - BRITISH COLUMBIA


PLAN N^o **16685**
 Deposited in the Land Registry
 Office at Prince George, B.C. this
14 day of Dec, 1966

Registrar *[Signature]*

SCALE : 1" = 100'

NOTE : Bearings are astronomic, derived from the
 West Boundary of Lot 27, Plan 9543.

LEGEND : • OIP denotes an old iron pin found.
 • IP denotes an iron pin placed on this survey.

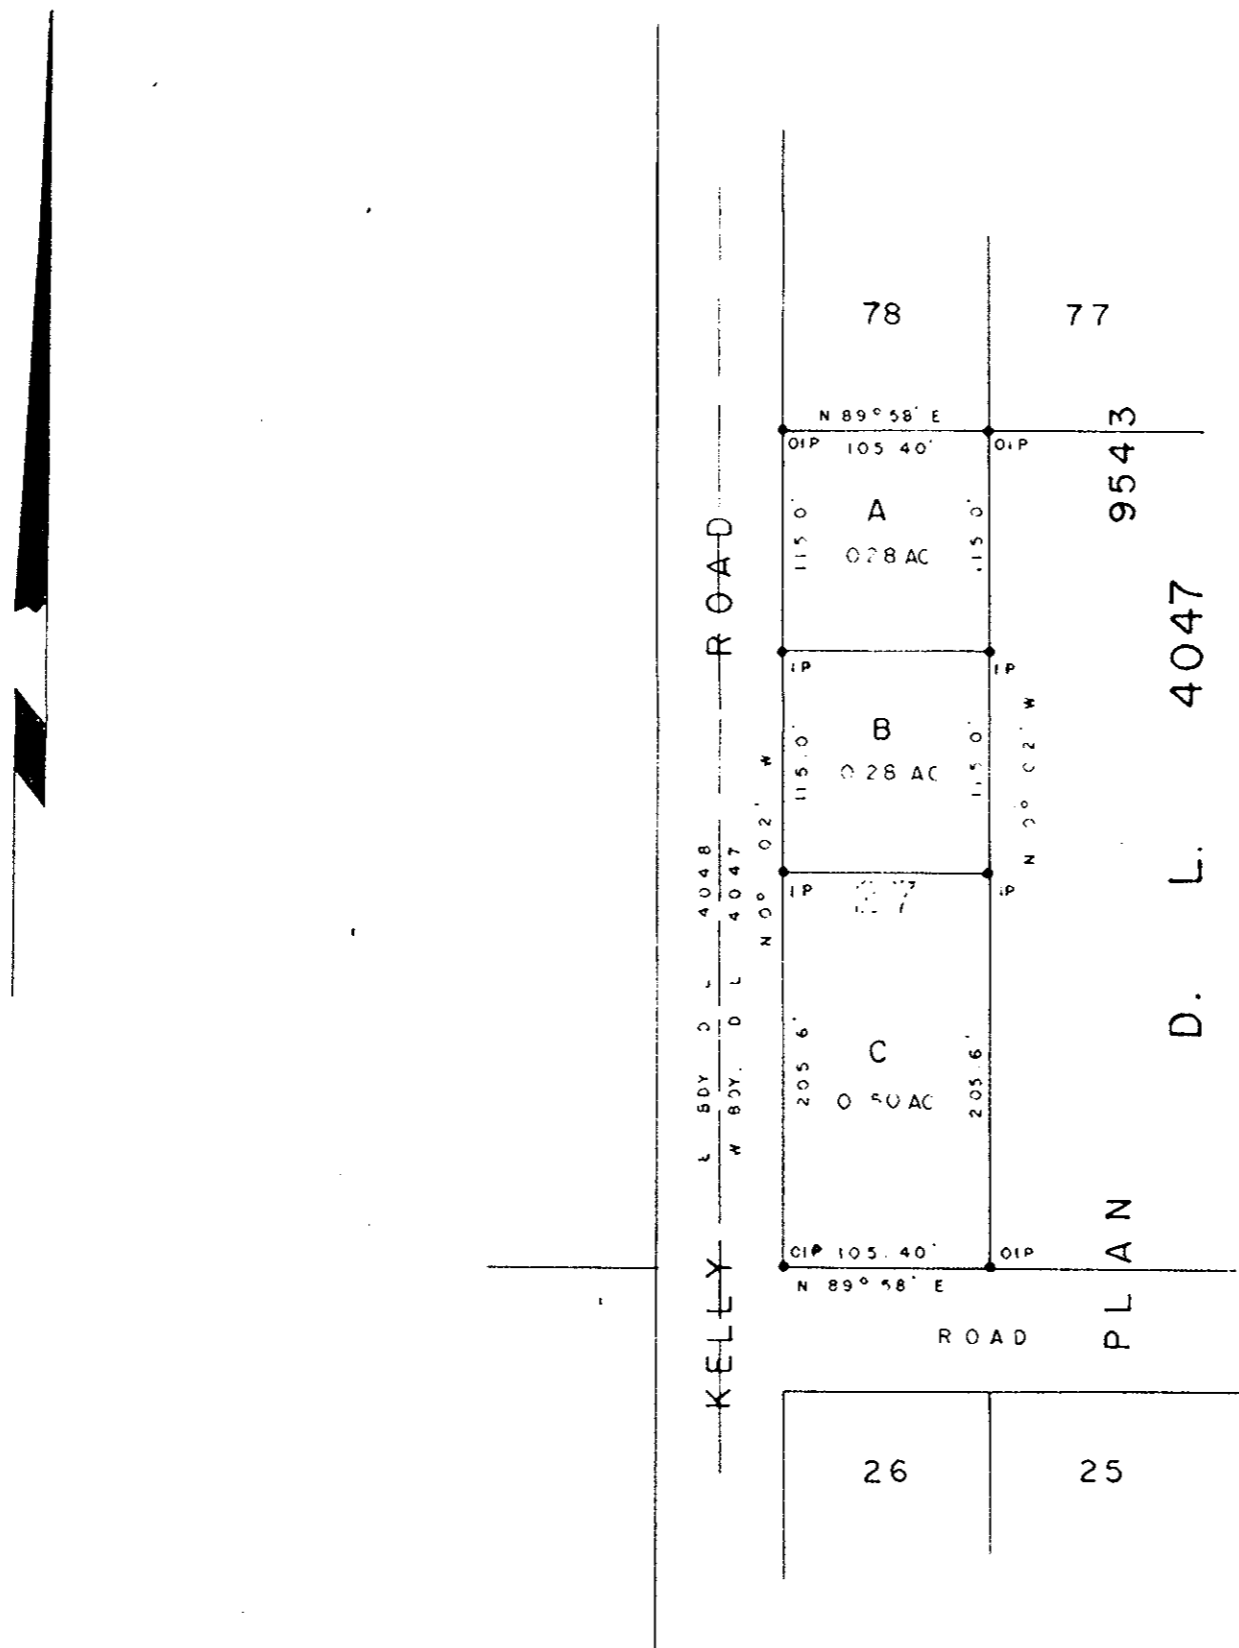

I, DONALD A DUFFY, of the City of Prince George,
 a British Columbia Land Surveyor make oath and say
 that I was present at and did personally superintend
 the survey represented by this plan and that the survey
 and plan are correct. The said survey was completed
 on the 13th day of JULY, 1966

[Signature]
 B.C.L.S.

Sworn before me this 15th
 day of JULY, 1966.

[Signature]
 A Commissioner for taking Affidavits
 within the Province of British Columbia

[Signature]
 Owner

[Signature]
 Witness

[Signature]
 Owner

[Signature]
 Witness

Approved under the Land Registry Act
 this 9th day of December, 1966

[Signature]
 Approving Officer, Dept. of Highways.