

PLAN OF SUBDIVISION of Lot 23 and Part of Lot 38 Lot 7645 - Cariboo District Plan 8285

PLAN No. 16692
DEPOSITED IN THE LAND REGISTRY OFFICE
AT Prince George, B.C. THIS 15th
DAY OF Dec. 1965


E. H. G. ...
REGISTRAR

Bearings are astronomic derived from
North boundary Lot 7645, Plan 8285

SCALE: 100ft = 1inch

Old iron stakes shown • OIP
Iron stakes set shown • IP

LOT 4040

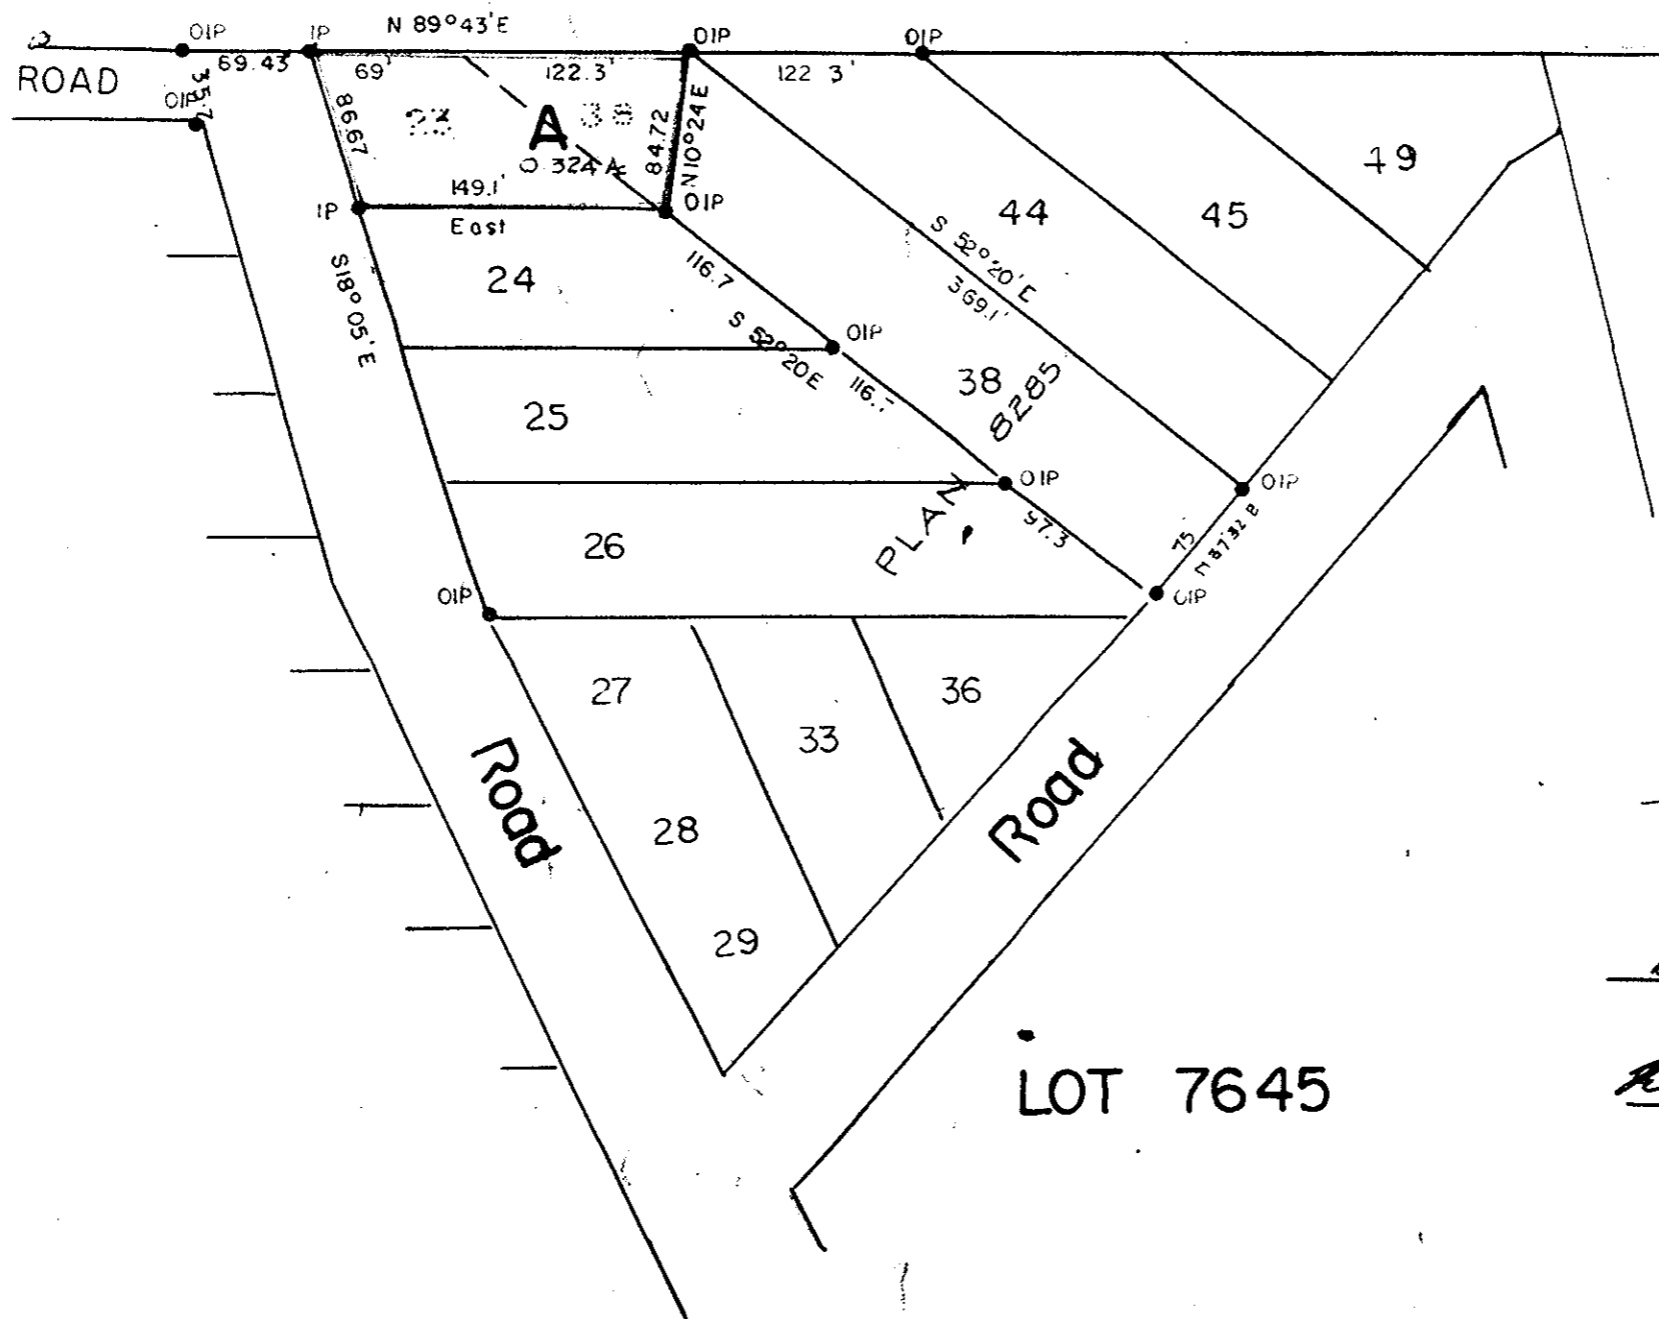

[Signature]
OWNER
[Signature]
WITNESS

APPROVED UNDER THE LAND REGISTRY ACT
THIS 20th DAY OF August 1965

[Signature]
Approving Officer - Dept. of Highways

Re-approved this 9th day of Dec. 1966

[Signature]
Approving Officer - Dept. of Highways

Inspected - 2nd Nov 1966

[Signature]
B.C.L.S.

I, J.A.F. Campbell of city of Prince George a British Columbia land surveyor
make oath and say that I was present at and did personally superintend
the survey represented by this plan and that the survey and plan are
correct. The said survey was completed on 8th day of June 1965

Sworn before me
this 9th. day of June 1965

[Signature]

[Signature]
A Commissioner for taking affidavits
for Prov. of British Columbia