


PLAN OF RIGHT - OF - WAY THROUGH
LOTS 131,132,133,142 & 143
PLAN 15792
DISTRICT LOT 1599
CARIBOO DISTRICT - BRITISH COLUMBIA

PLAN No **16733**
Deposited in the Land Registry
Office at Kamloops, B.C. this 7
9 day of JAN, 1966.

SCALE: 1" = 50'

NOTE: Bearings are astronomic, derived from the
Northeasterly Boundary of Lot 143, Plan 15792.

[Signature]
Registrar

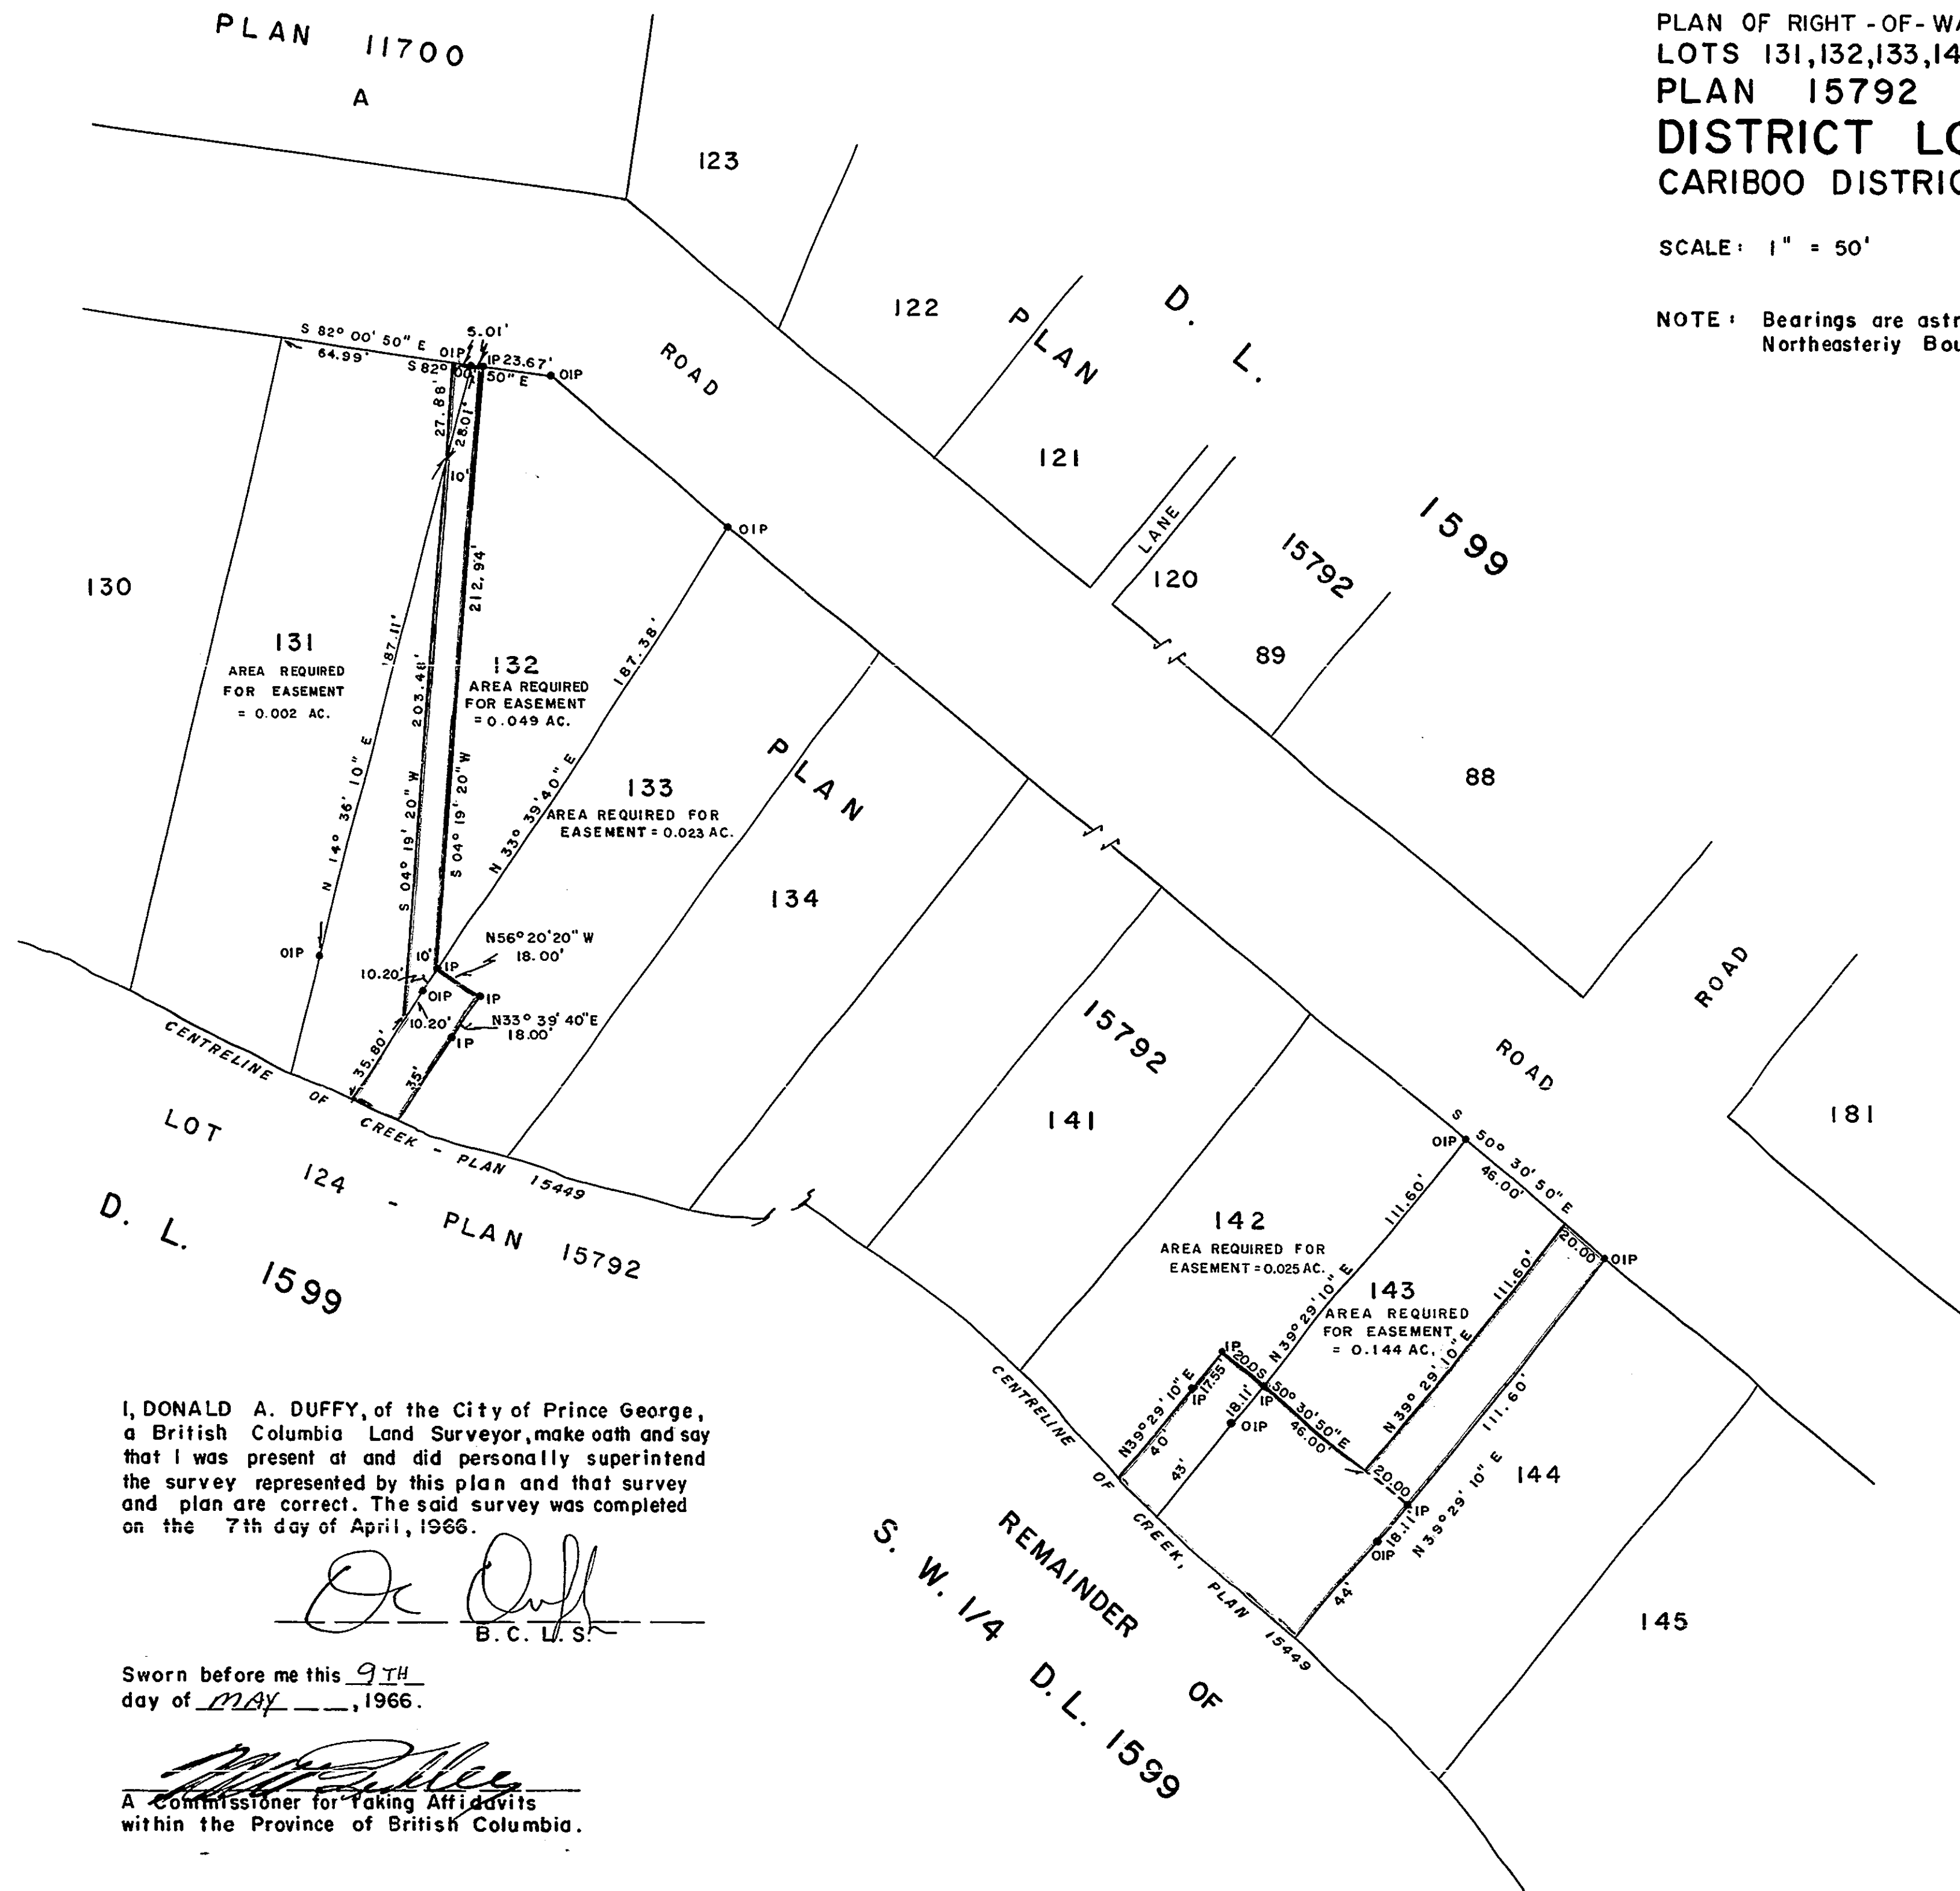

I, DONALD A. DUFFY, of the City of Prince George,
a British Columbia Land Surveyor, make oath and say
that I was present at and did personally superintend
the survey represented by this plan and that survey
and plan are correct. The said survey was completed
on the 7th day of April, 1966.

[Signature]
B. C. L. S.

Sworn before me this 9TH
day of MAY, 1966.

[Signature]
A Commissioner for Taking Affidavits
within the Province of British Columbia.