

PLAN N^o **16736**
 Deposited in the Land Registry
 Office at Prince George, B.C. this
12th day of JANUARY, 1967.


J. H. Lambert
 Registrar

PLAN OF SUBDIVISION OF PART OF
 LOT 1 ————— PLAN 4748
 DISTRICT LOT 7634
 CARIBOO DISTRICT - BRITISH COLUMBIA

SCALE: 1" = 100'

NOTE: Bearings are astronomic, derived from the
 East Boundary of D. L. 7634, as on Plan 14517.

LEGEND: • OIP denotes an old iron pin found.
 • IP denotes an iron pin placed on this survey.

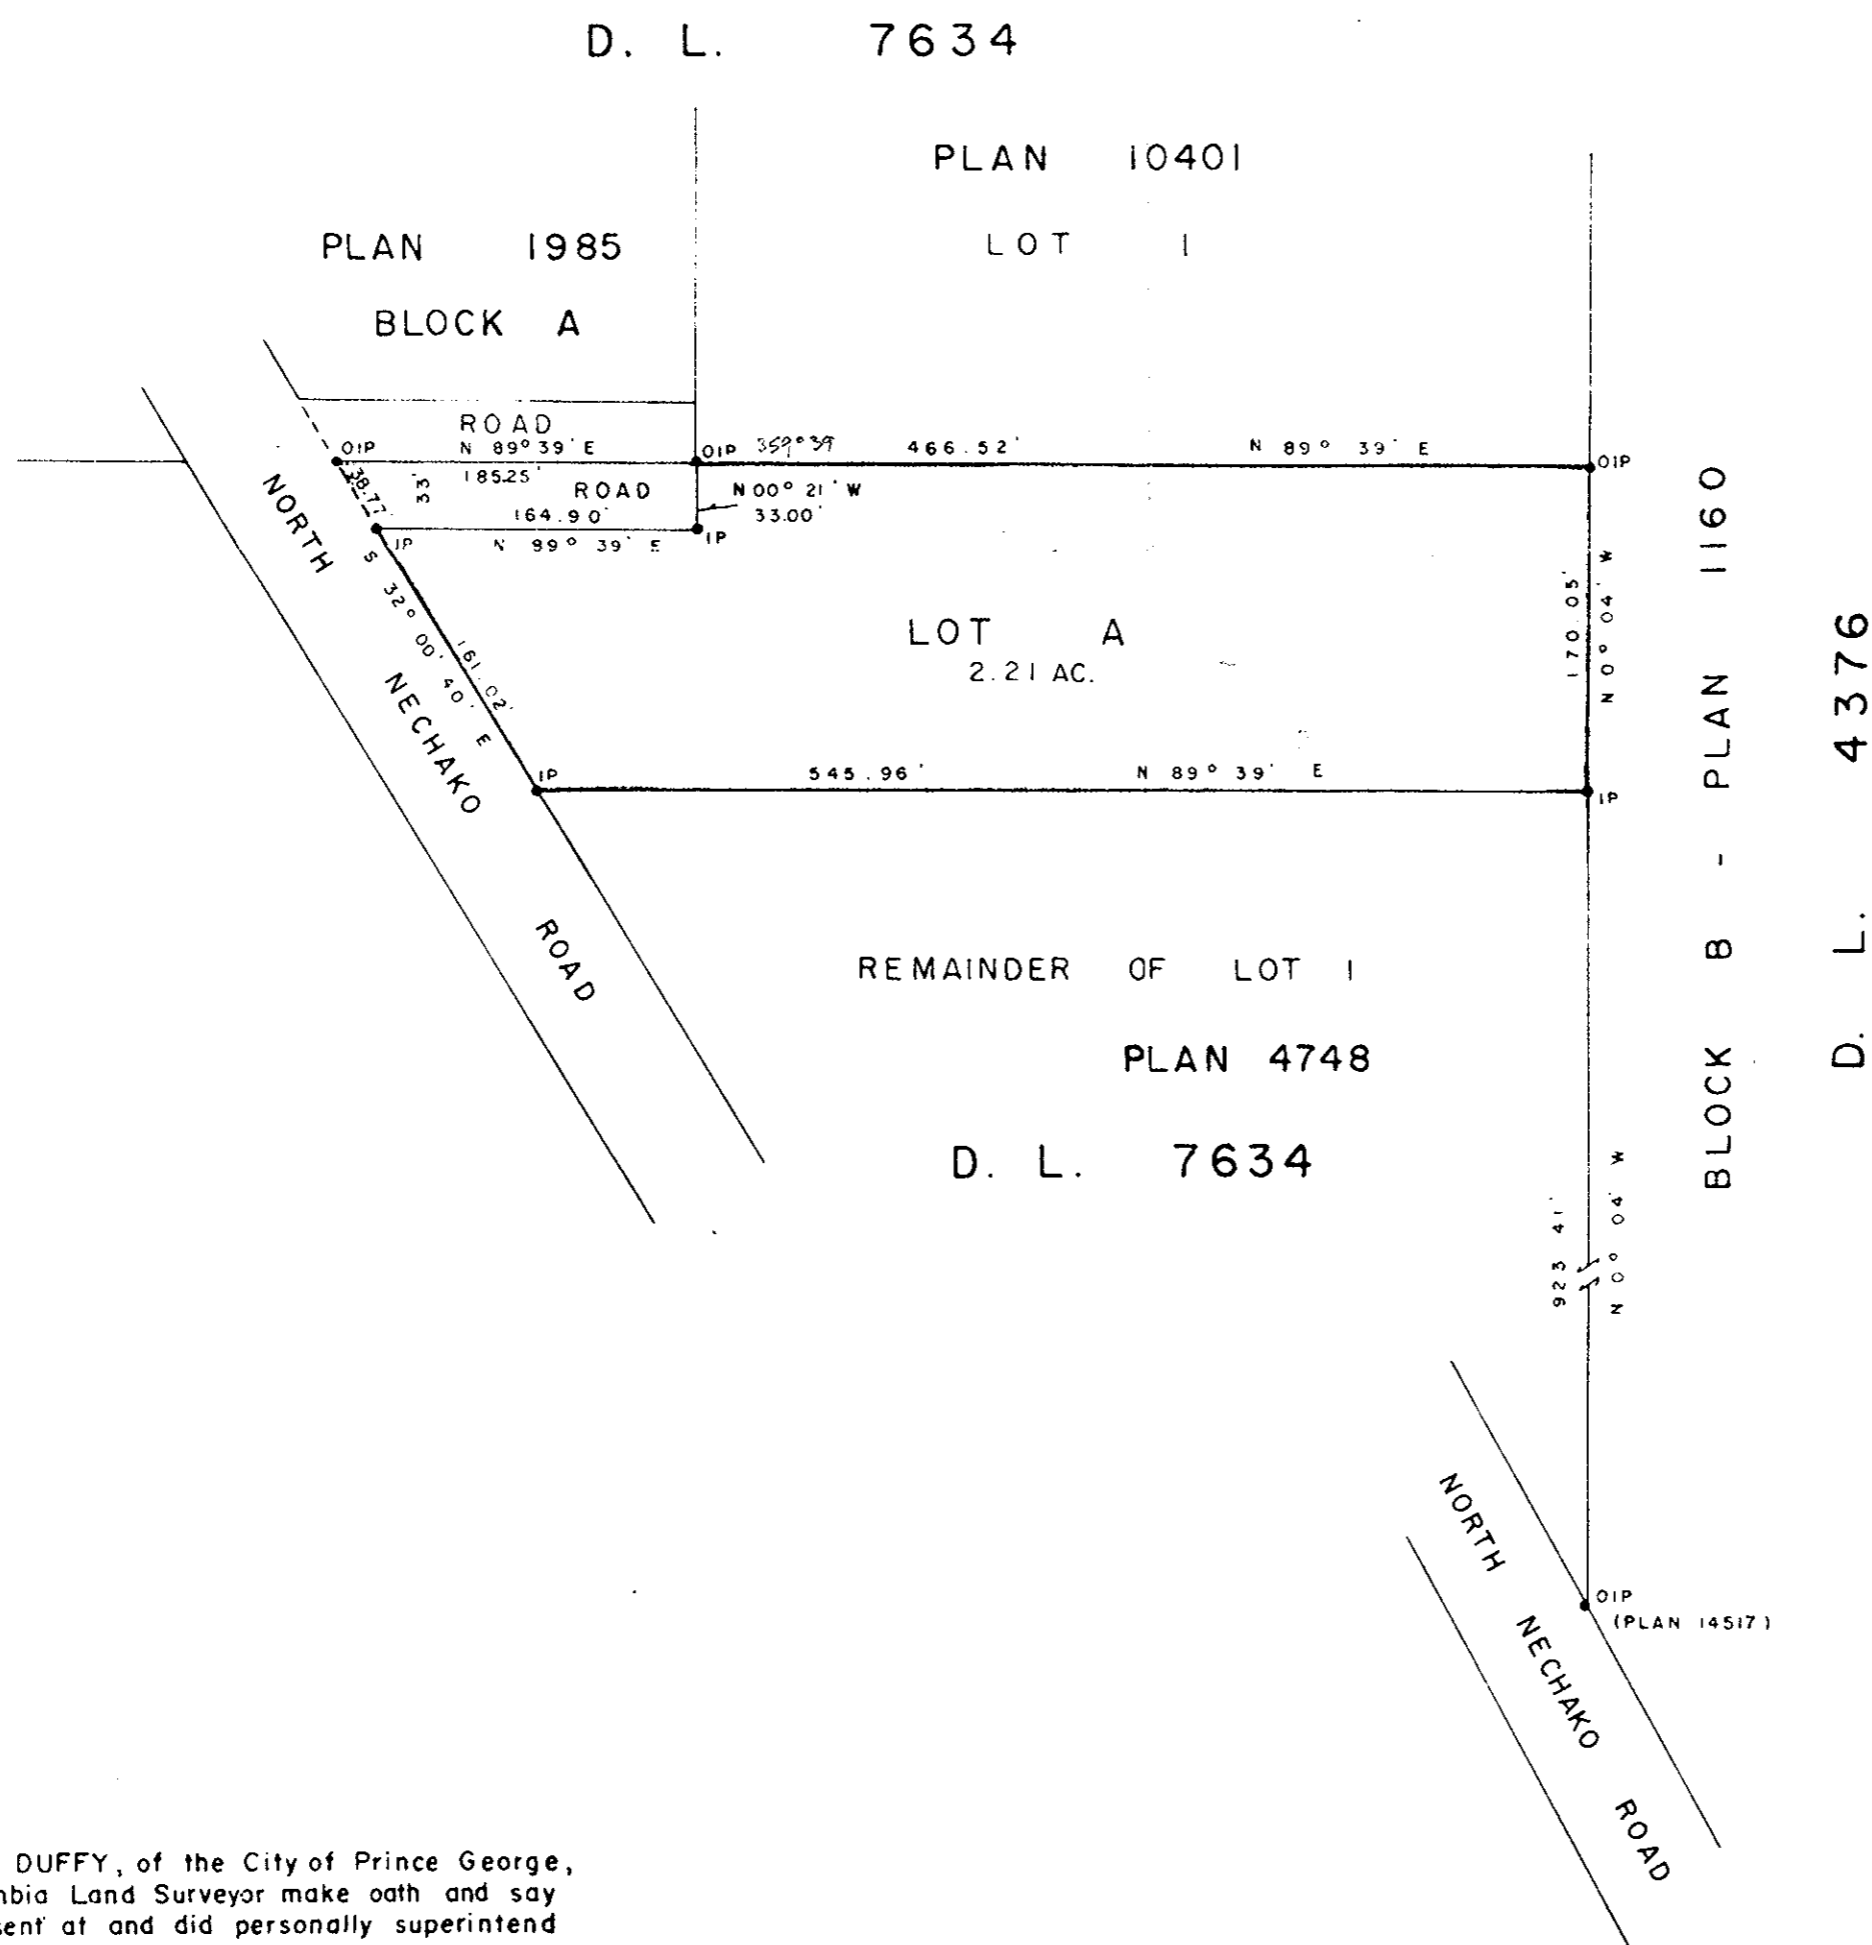

I, DONALD A DUFFY, of the City of Prince George, a British Columbia Land Surveyor make oath and say that I was present at and did personally superintend the survey represented by this plan and that the survey and plan are correct. The said survey was completed on the 15th day of August, 1966.

D. A. Duffy
 B. C. L. S.

Sworn before me this 15TH
 day of NOVEMBER, 1966.

[Signature]
 A Commissioner for taking Affidavits
 within the Province of British Columbia.

Owner *A. Benz Trmkr*
 Witness *R. C. Shier*

Approved under the Land Registry Act
 this 8th day of December, 1966.

[Signature]
 Approving Officer, Dept. of Highways