


PLOTTED (FC)(FD)

PLAN No 16744

Deposited in the Land Registry Office  
PRINCE GEORGE on the 17<sup>th</sup> day of JAN. 1967.

*J. H. ...*  
Registrar

PLAN OF SUBDIVISION OF THE WHOLE  
Part South 1/2 D.L. 1571  
Lying East of the Trans-Provincial Highway No. 16  
R/W Plan H.705  
Cariboo District  
Scale: 1" = 200'

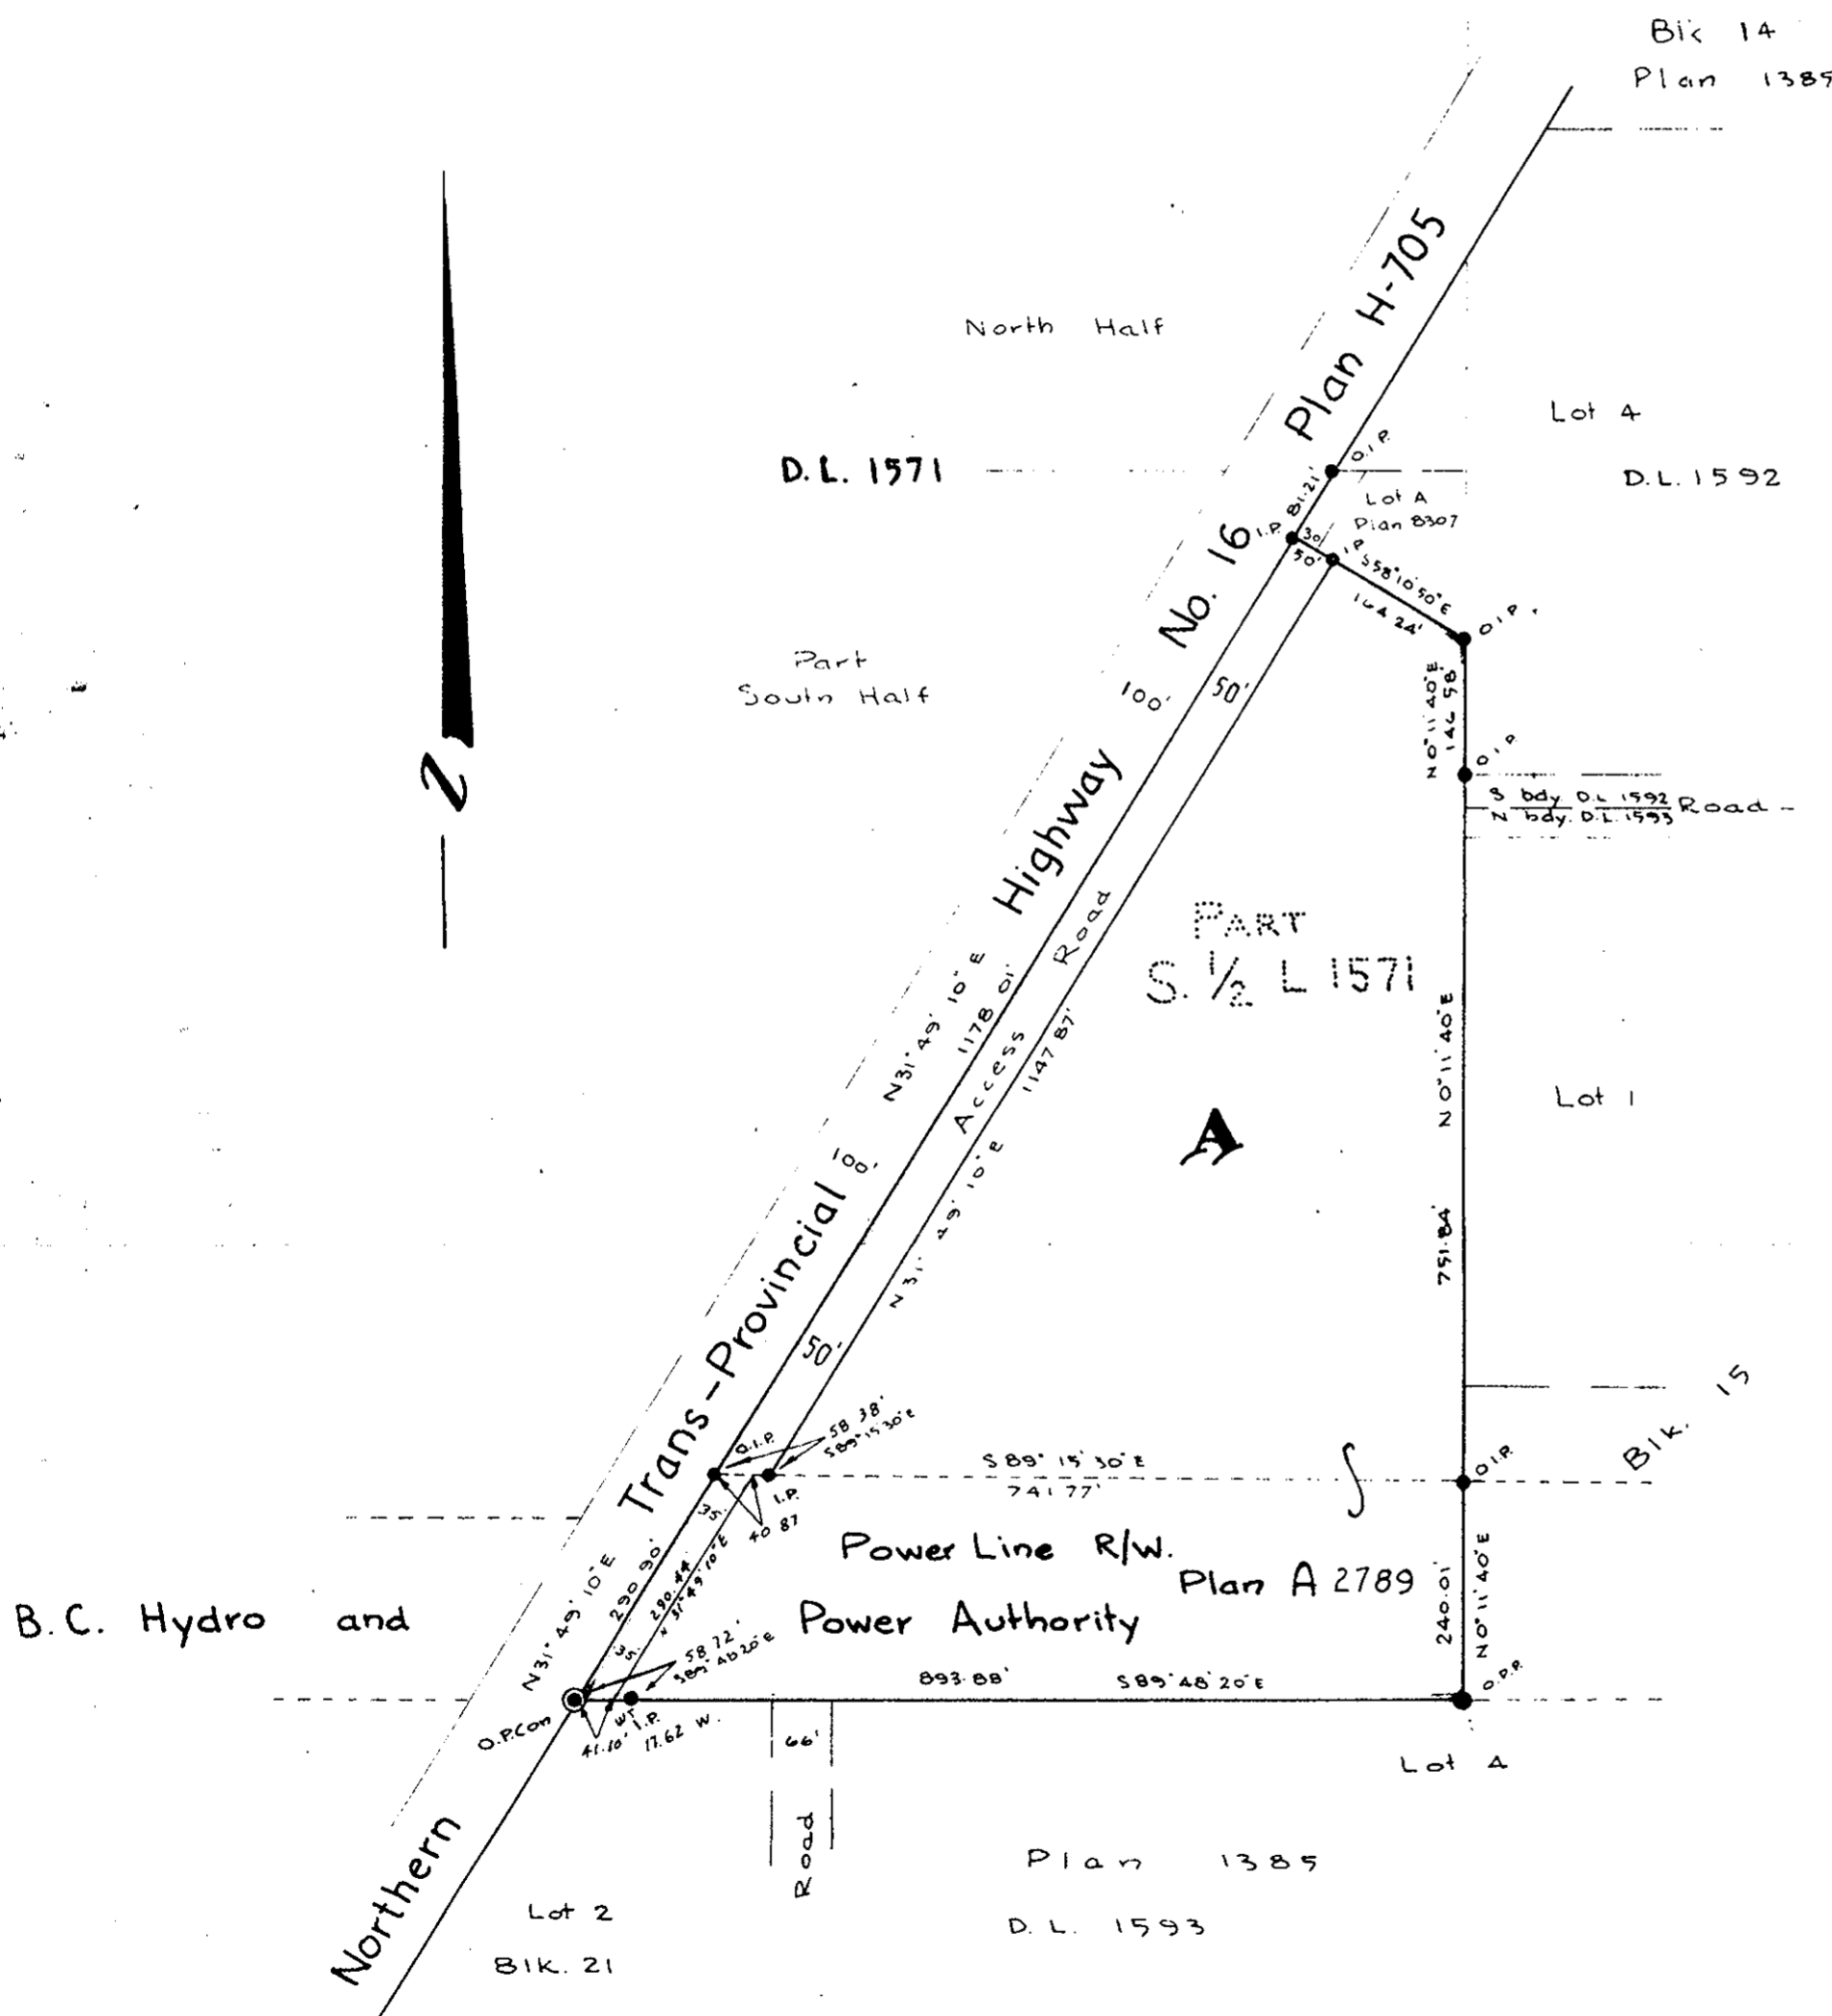

APPROVED AS TO DEDICATION OF ROAD  
BRITISH COLUMBIA HYDRO AND POWER AUTHORITY

*[Signature]*  
Executive Director  
*[Signature]*  
Secretary

Bearings are astronomic and are derived from  
Plan H.705

- ⊙ P.con. .... Standard Concrete Post.
- ⊙ P.Rock .... Standard Rock Post.
- PP .... Standard Pipe Post.
- LP .... Standard Iron Post.
- P. .... Wooden Post.
- L.P. .... Lead Plug.
- .... Denoting "Old"
- WT. .... Denoting "Witness"

I, A. Daniluck of the City of Prince George  
British Columbia Land Surveyor, make oath and  
say that I was present at and did personally  
superintend the survey represented by this  
plan and that the survey and plan are correct.  
The said survey was completed on  
the 7<sup>th</sup> day of July 1966.

*A. Daniluck*  
B.C.L.S.

Sworn before me at PRINCE GEORGE, B.C.  
this 22nd day of July 1966.

Approved under the Land Registry Act  
on the 7<sup>th</sup> day of September 1966.

*[Signature]*  
Approving Officer  
Dept. of Highways

*[Signature]*  
A commissioner for taking affidavits  
within British Columbia.

Owner *J.B.S. Baskin*

Reapproved under the Land Registry Act  
this 8<sup>th</sup> day of December 1966.

*[Signature]*  
Approving Officer  
Dept. of Highways

witness *A. Fisher*

McWilliam - Whyte - Goble & Assoc.  
B.C. Land Surveyors  
Kamloops - Prince George.  
Ref. No. 66129