


PLAN OF DRAINAGE R/W IN
AND THROUGH LOT A, OF PLAN 16620,
IN N.W. 1/4 LOT 1598,
CARIBOO DISTRICT.
SCALE: 1"=100'

PLAN No 16749
Deposited in the Land Registry Office at
Prince George on the 23rd day of Jan. 1967

[Signature]
Registrar

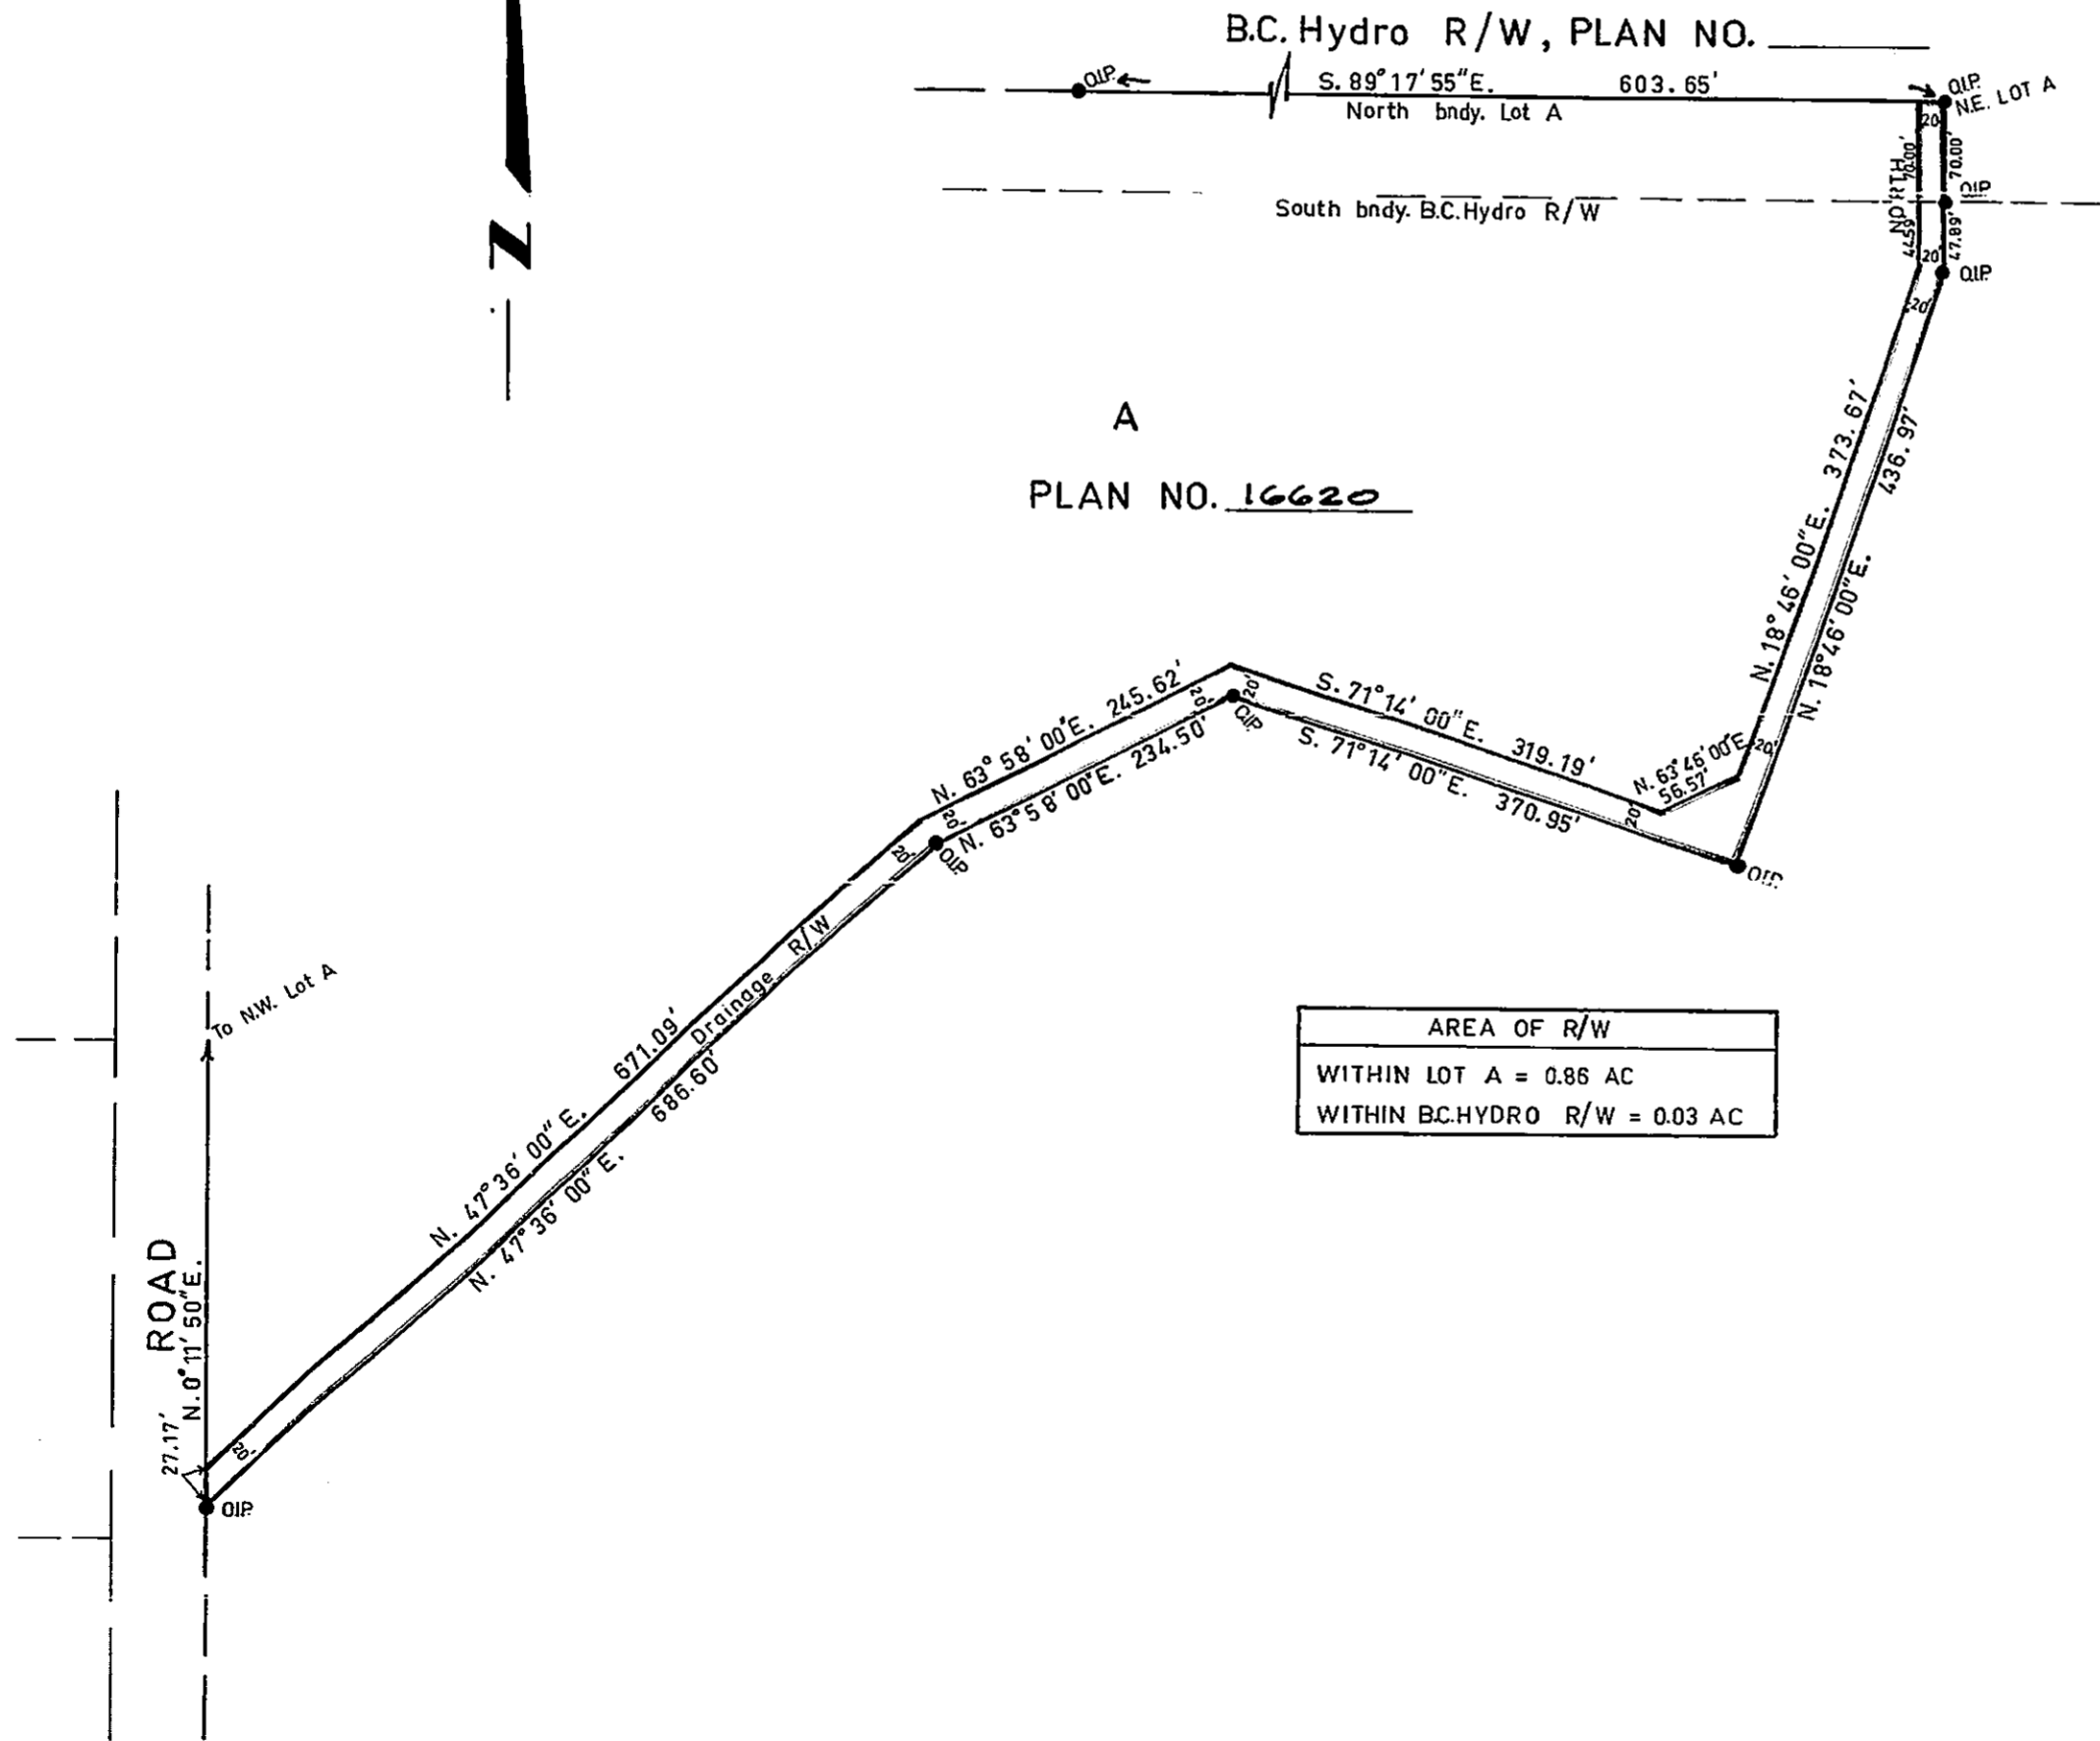

Bearings are astronomic and are derived from QIP's on North bdy. of Lot A, and shown as S. 89° 17' 55" E.

⊙ Con. Standard Concrete Post.
 ⊙ P Rock Standard Rock Post.
 ● RP Standard Pipe Post.
 ● LP Standard Iron Post.
 ○ P Wooden Post.
 ■ L.P. Lead Plug.
 O Denoting "Old"
 WT. Denoting "Witness".

I, A. DANILUCK of the City of Prince George... British Columbia Land Surveyor, make oath and say that I was present at and did personally superintend the survey represented by this plan and that the survey and plan are correct.

The said survey was completed on the 5th day of October, 1966.

[Signature]
A. Daniluck
Surveyor

Sworn before me at Prince George... this 6th day of October, 1966.

[Signature]
A Commissioner for taking affidavits within British Columbia.

Approved under the Land Registry Act on the _____ day of _____ 19____

Approving Officer