


Plan of Drainage Right of Way in Lot A,
 Plan 16712 District Lot 1598.
 CARIBOO DISTRICT.

PLAN No 16750
 Deposited in the Land Registry Office
 at Pr. George on the 23rd day of Jan 1967.

[Signature]
 Registrar.

Scale: 1" to 40'

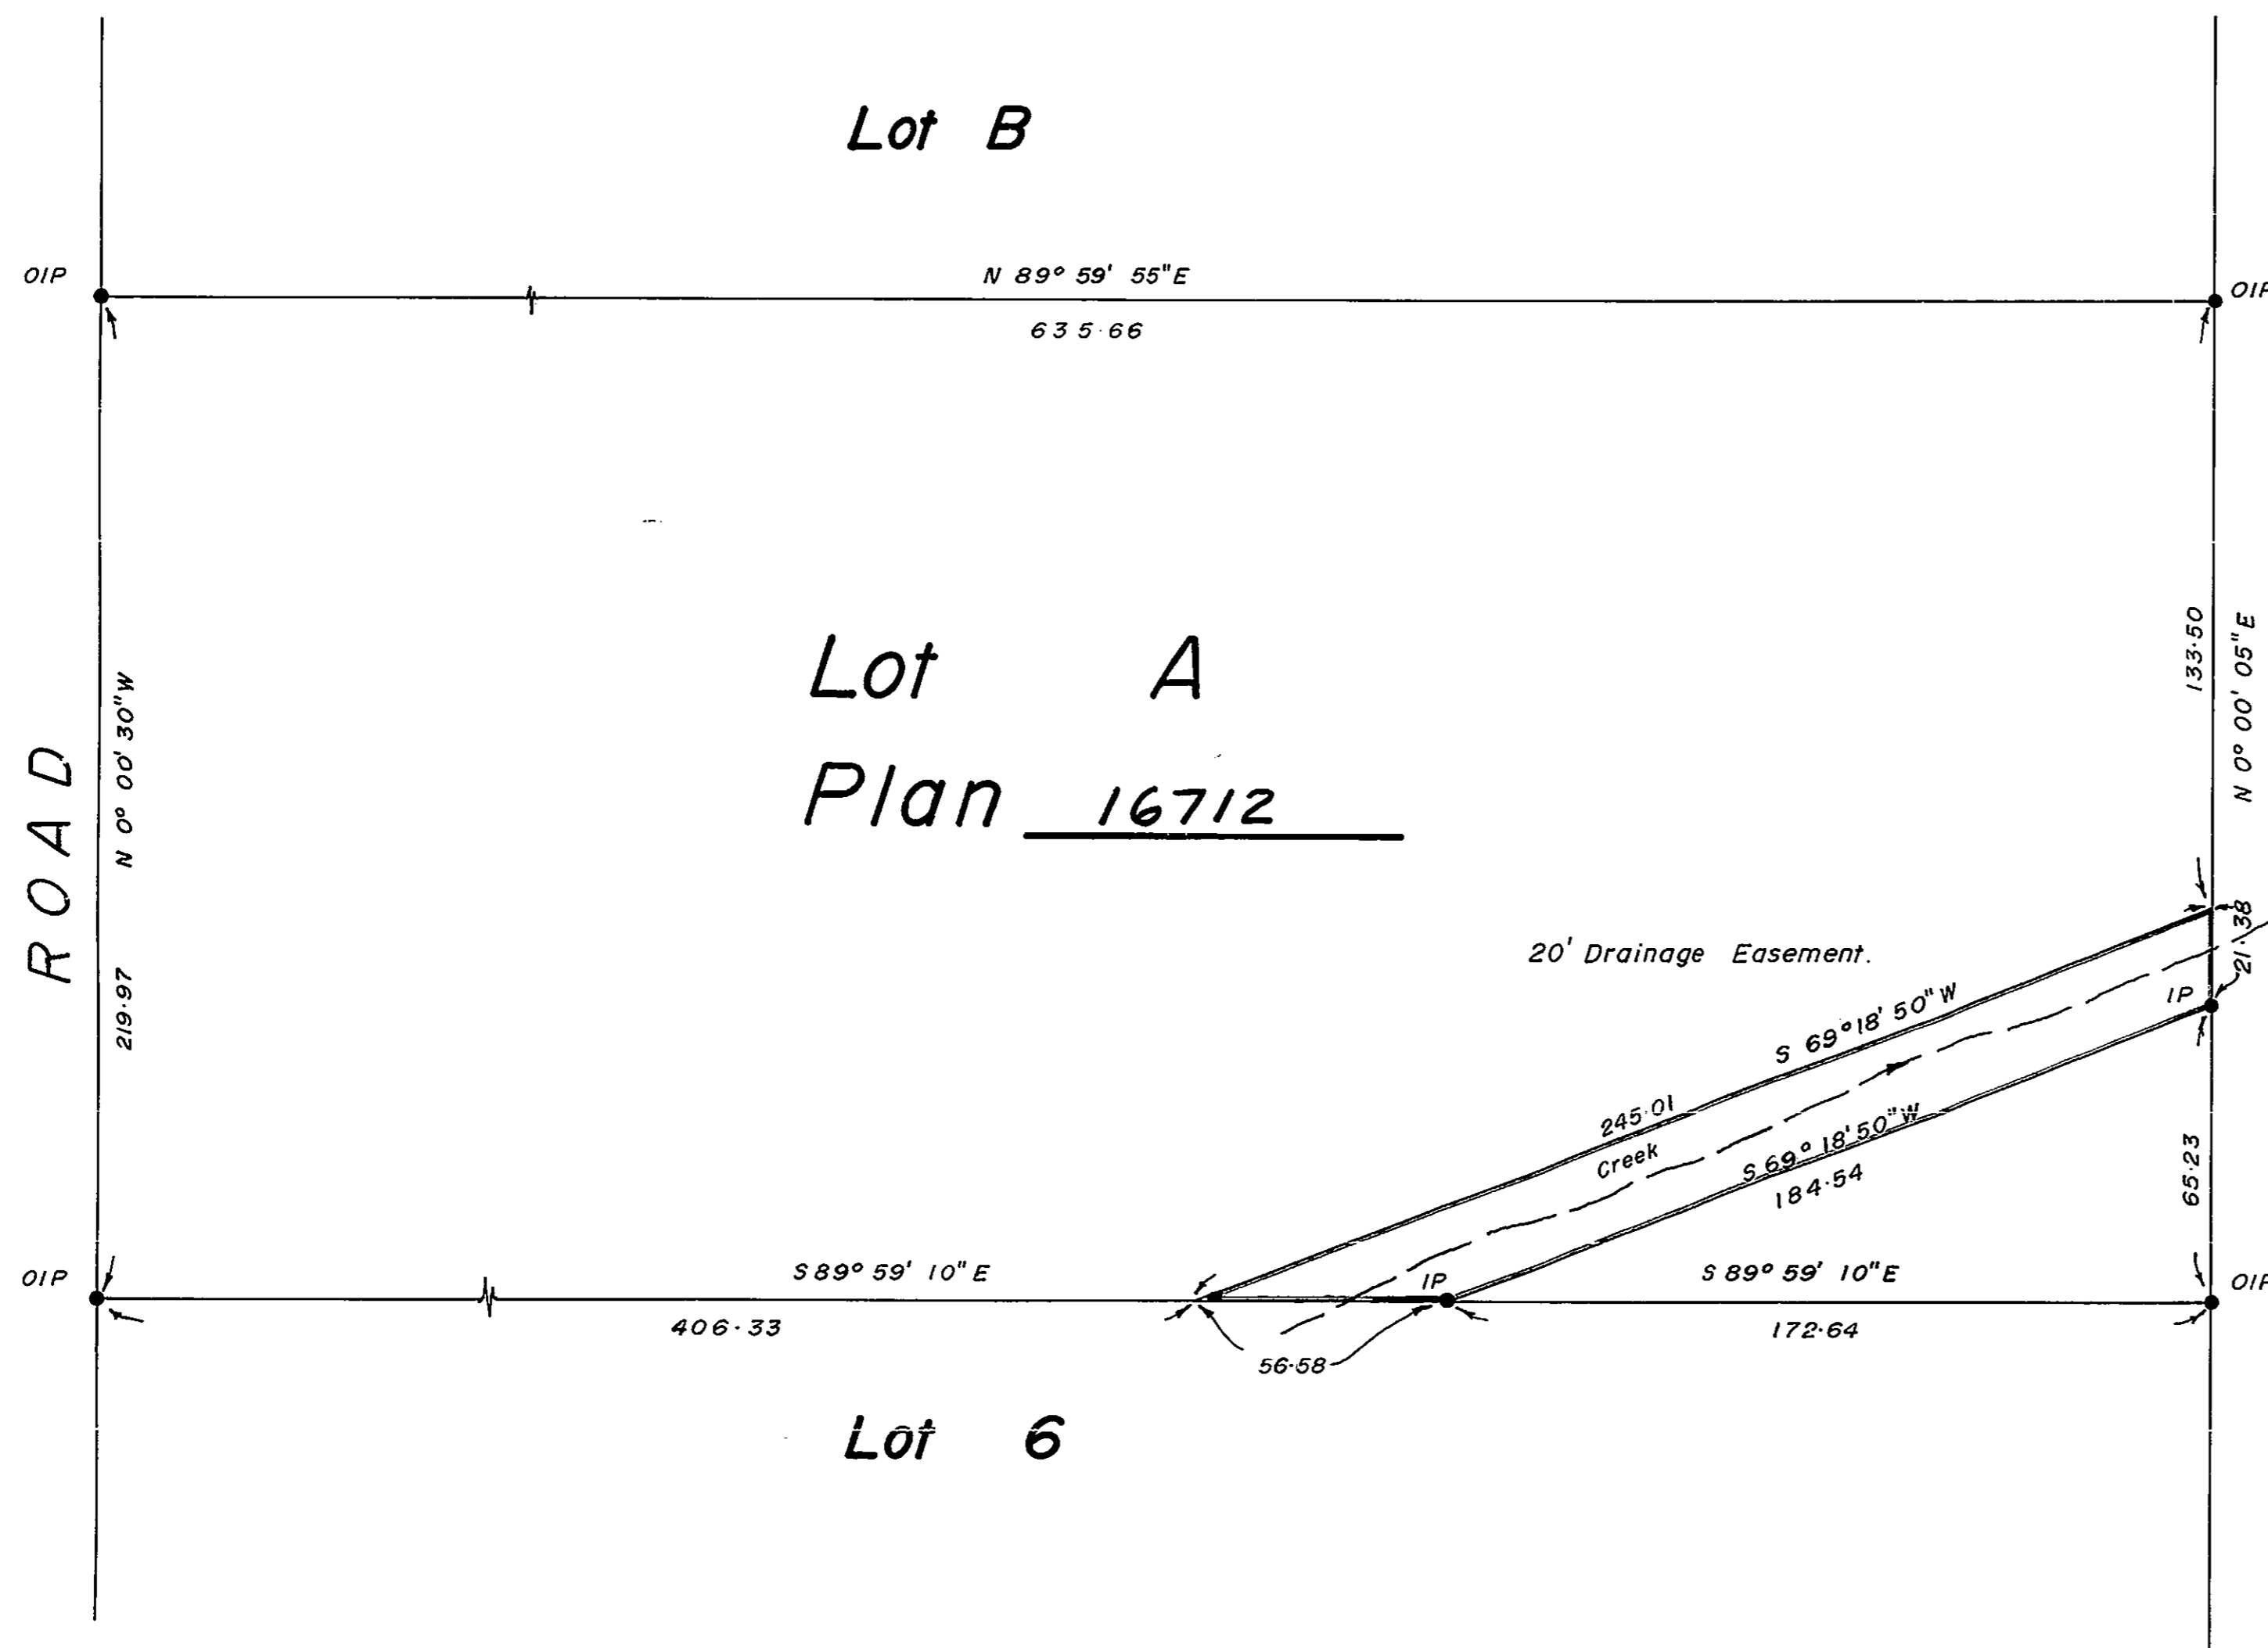

Bearings are astronomic and are derived from O.I.P.s along the East boundary of Lot A, Plan 16712, District Lot 1598.

- P.con. Standard Concrete Post.
- P.Rock Standard Rock Post.
- P.P. Standard Pipe Post.
- I.P. Standard Iron Post.
- P. Wooden Post.
- L.P. Lead Plug.
- Denoting "Old"
- WT. Denoting "Witness."

I, A. Ogiluck, of the City of Prince George, British Columbia Land Surveyor, make oath and say that I was present at and did personally superintend the survey represented by this plan and that the survey and plan are correct.

The said survey was completed on the 15th day of July 1966.

[Signature]
 S.L.S.

Sworn before me at Prince George, B.C. this 31st day of August 1966.

[Signature]
 A Commissioner for taking affidavits within British Columbia.

Approved under the Land Registry Act on the 31st day of October 1966.

[Signature]
 Approving Officer

Owner *[Signature]*

Witness *[Signature]*