

PLAN OF SUBDIVISION —
OF LOTS 23, 24, 25 - LOT 753
CARIBOO DISTRICT

Plan 8391


50 feet = 1 inch.

PLAN No. 16758
DEPOSITED IN THE LAND REGISTRY
OFFICE AT PRINCE GEORGE B.C.
THIS 27 DAY OF JAN. 1967

J. H. Campbell
Registrar

Bearings are astronomic derived from
South boundary Plan 8391

Old iron stakes shown • OIP
Stakes (iron) set shown • IP

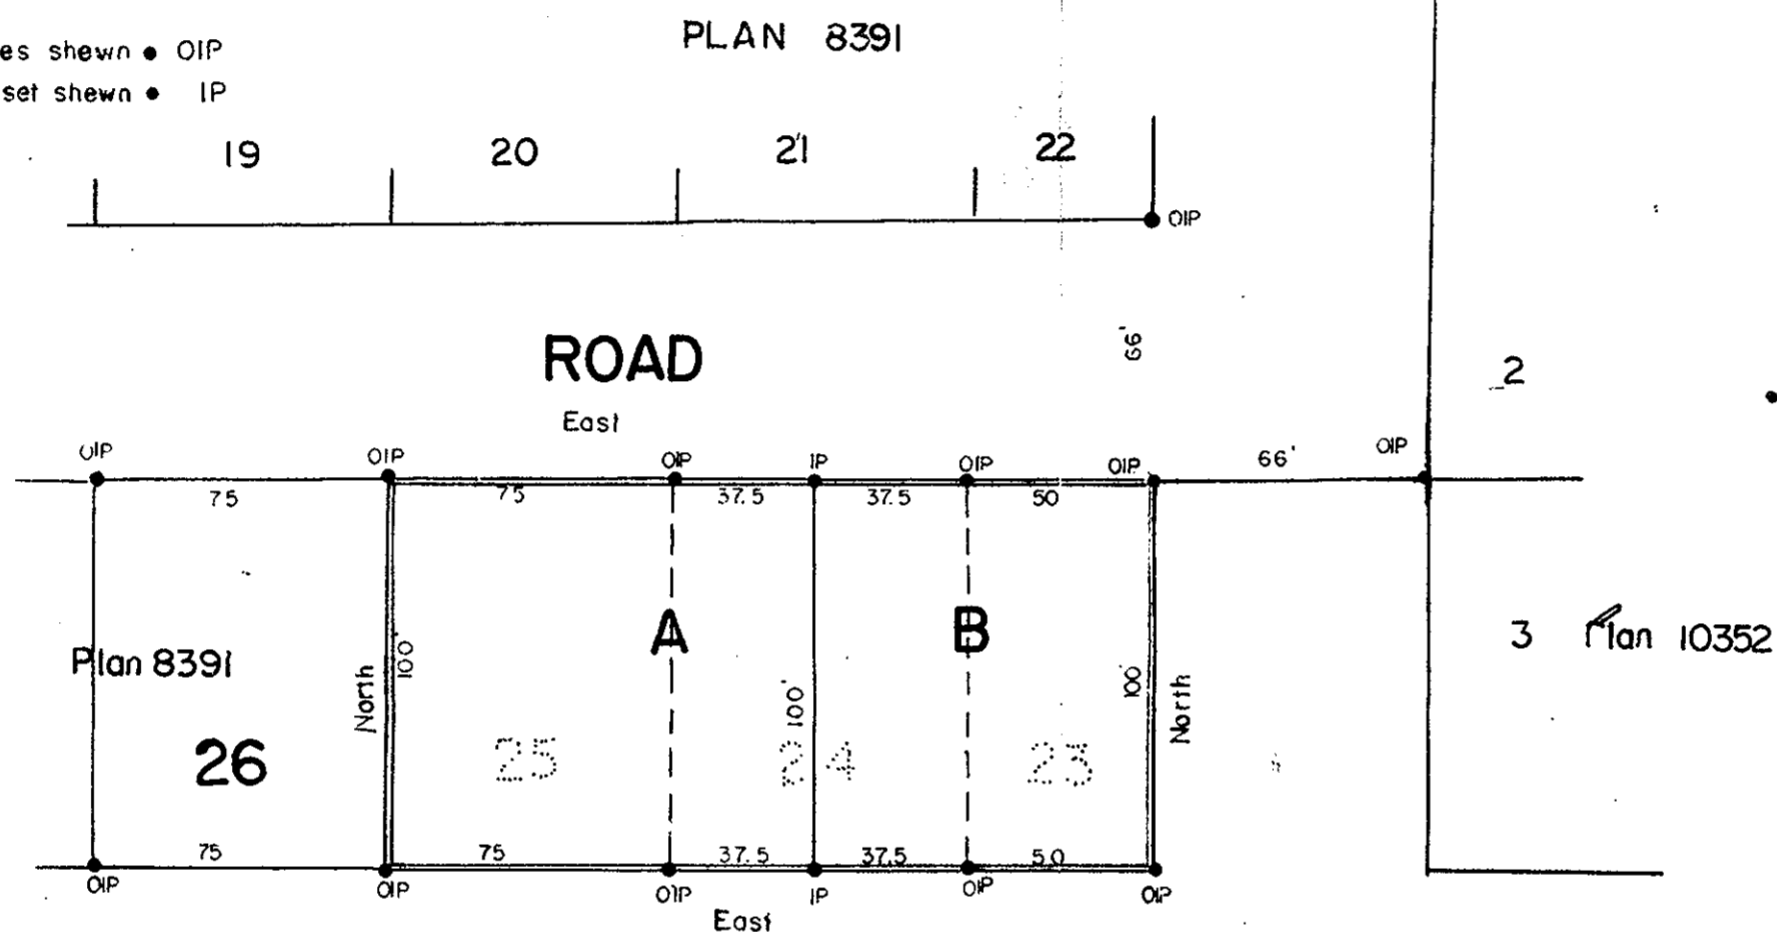

LOT 753

Sharon Ottesen

OWNERS
as to Lot 23 Plan 8391
S.P.D.
K.O.
Witness

L. Ottesen

[Signature]
as to Lots 24, 25 Plan 8391

OWNER
as to Lots 24, 25 Plan 8391
S.P.D.
K.O.
Witness

Approved under the Land Registry Act
this 9th day of Dec. 1966

[Signature]
Approving Officer - Dept. of Highways

I, J.A.F. Campbell of city of Prince George a British Columbia land surveyor make oath
and say that I was present at and did personally superintend the survey represented
by this plan and that the survey and plan are correct. The said survey was
completed on the 5th. of August 1966

Sworn before me
this 15th day of August 1966

J.A.F. Campbell

[Signature]
A Commissioner for taking affidavits
for Prov. of British Columbia