

16762

PLAN OF SUBDIVISION OF
PART OF THE NORTH 1/2
DISTRICT LOT 1597
EXCEPT PLANS 14967, 15375
CARIBOO DISTRICT - BRITISH COLUMBIA


PLAN No 16762
Deposited in the Land Registry
Office at Prince George, B.C. this
31 day of Jan., 1967.

[Signature]
Registrar

SCALE: 1" = 200'

NOTE: Bearings are astronomic, derived from the
North Boundary of D.L. 1597, as shown on Plan 14967.

LEGEND: • OIP denotes an old iron pin found.
• OPP denotes an old pipe post found.
• IP denotes an iron pin placed on this survey.

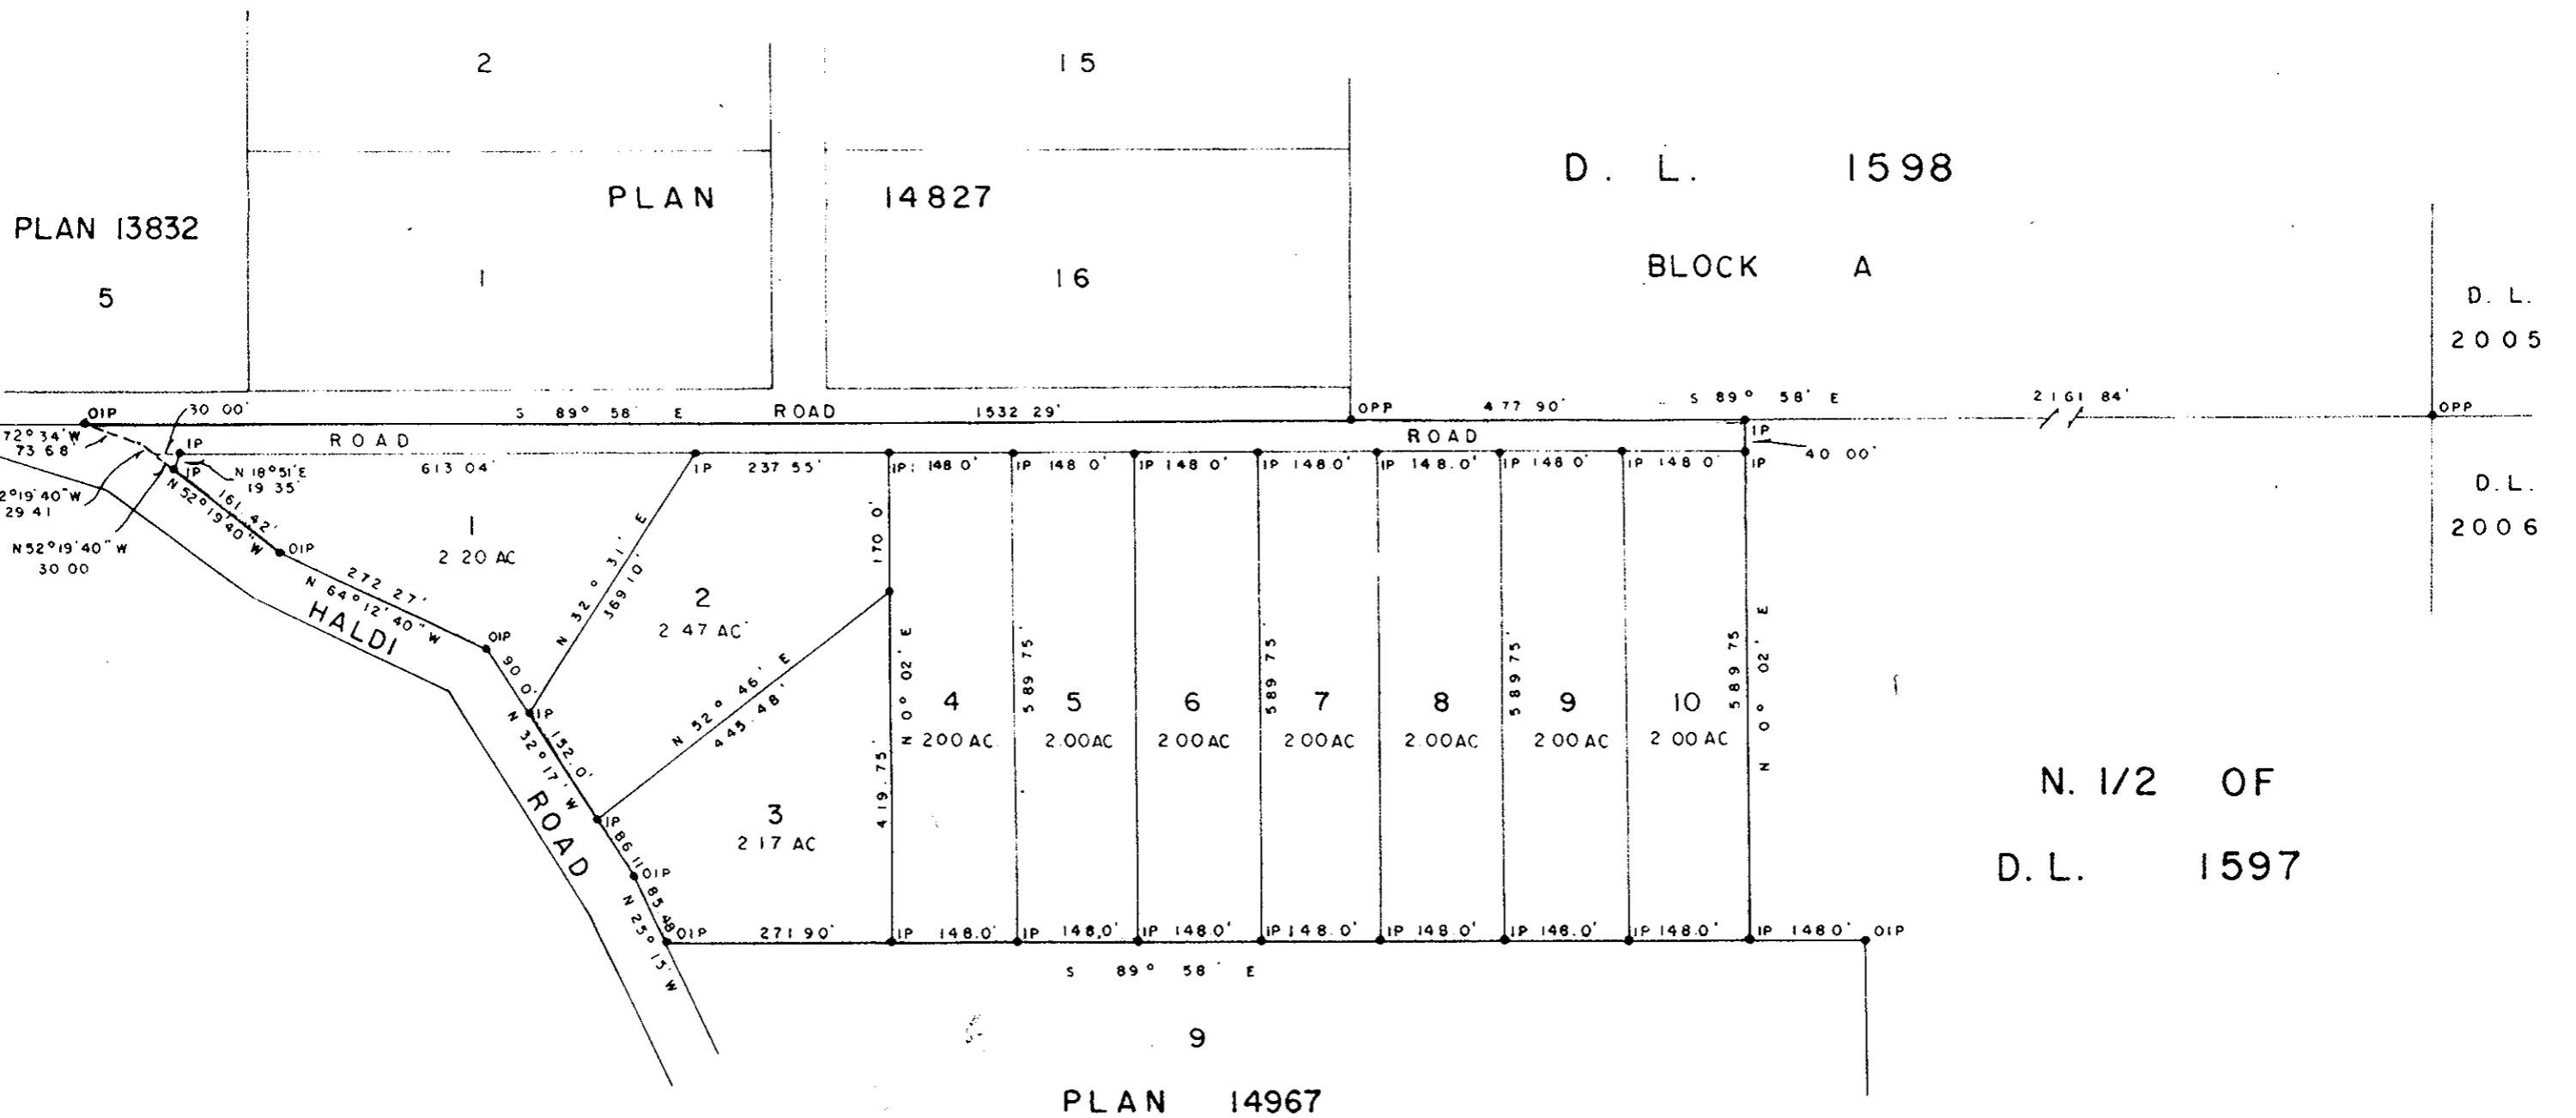

I, DONALD A. DUFFY, of the City of Prince George,
a British Columbia Land Surveyor make oath and say
that I was present at and did personally superintend
the survey represented by this plan and that the survey
and plan are correct. The said survey was completed
on the 27th day of JULY, 1966.

[Signature]
B. C. L. S.

Sworn before me this 29TH
day of JULY, 1966.

[Signature]
A Commissioner for taking Affidavits
within the Province of British Columbia.

Owner [Signature]
Witness [Signature]

REAPPROVED:
[Signature]
APPROVING OFFICER, DEPT. OF HWYS.
JANUARY 30TH, 1967.

Approved under the Land Registry Act
this 19TH day of September, 1966.

[Signature]
Approving Officer, Dept. of Highways.