



PLAN OF SUBDIVISION  
OF LOT 2, & PART OF LOT 1,  
(except Plan 14974)  
LOT 4047-Cariboo District  
Plan 11060

PLAN 16786


Deposited in the Land Registry Office  
at Prince George B.C. this 7<sup>th</sup> day  
of Feb 1967

Registrar

Bearings are astronomic derived  
from boundaries of Lot 2, Plan 11060.

SCALE: 100 ft = 1 inch

Old iron stakes shown • OIP  
Iron stakes shown • IP

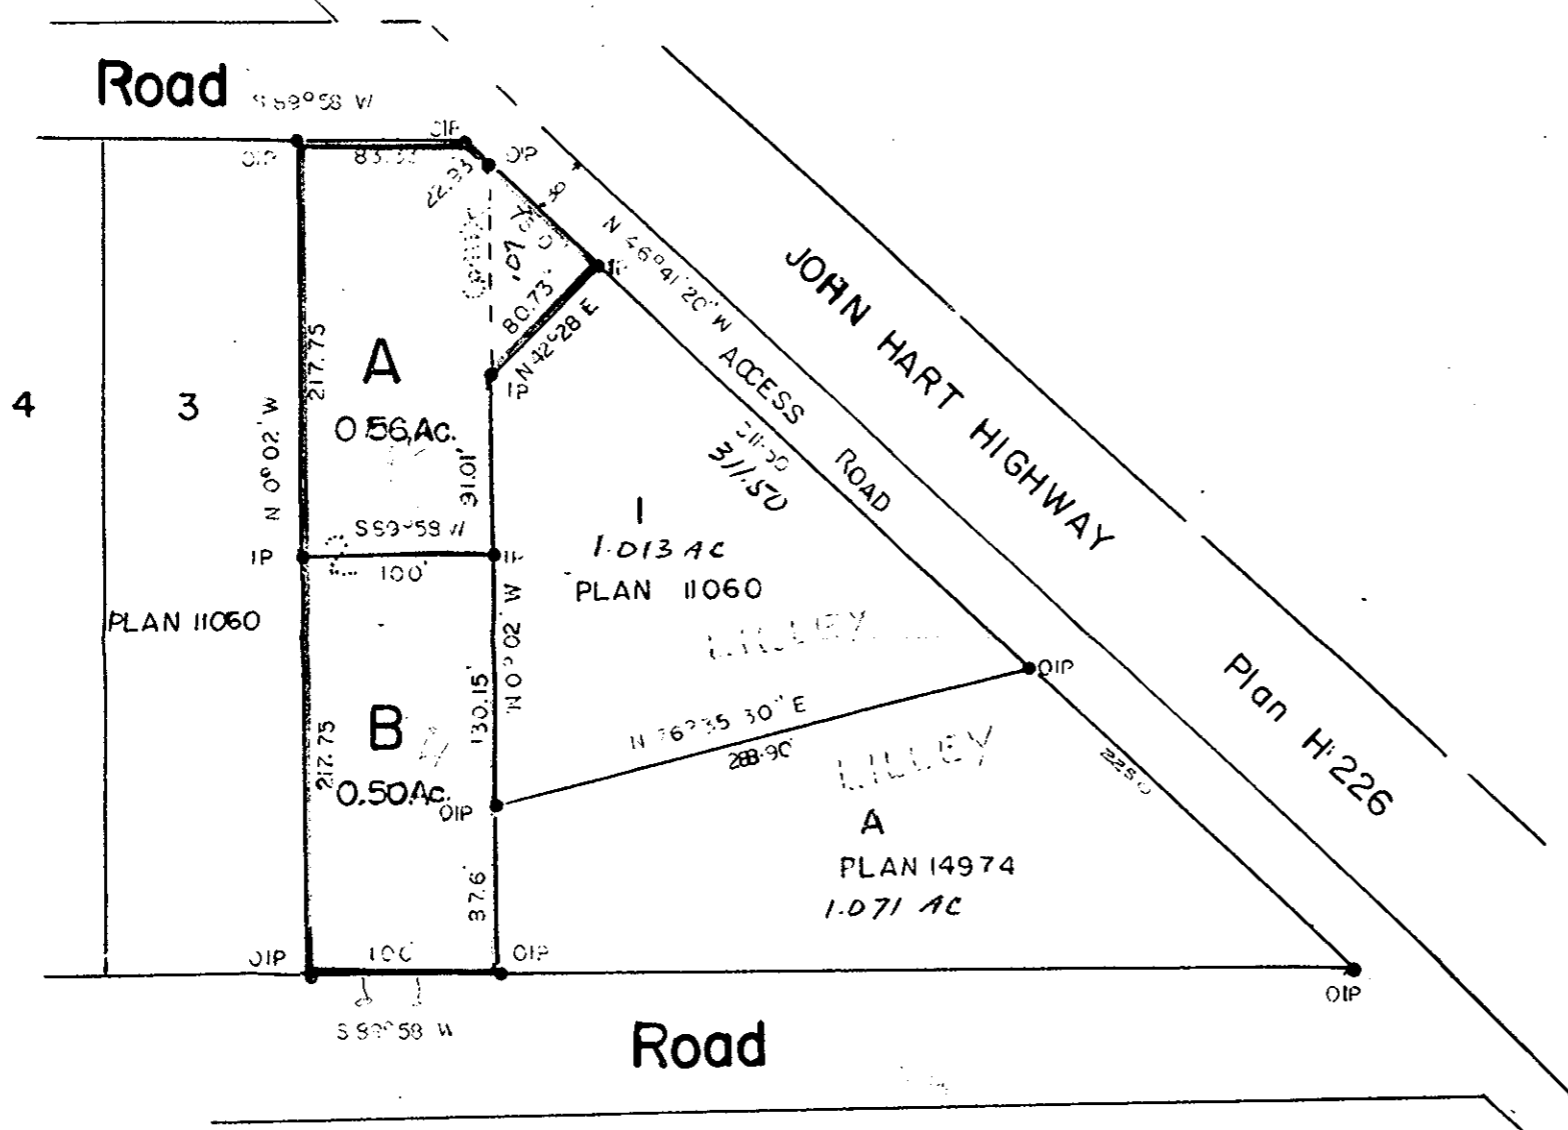

Plan 9543

Approved under the Land Registry Act  
this 18<sup>th</sup> day of January 1967.

*[Signature]*  
Approving Officer - Dept. of Highways

PRINCE GEORGE ROAD DISTRICT  
REGISTRY OFFICE  
*[Signature]*  
*[Signature]*

*[Signature]*  
OWNER  
as to Lot 2, Plan 11060

*[Signature]*  
WITNESS  
*[Signature]*  
OWNER  
as to Lot 1, Plan 11060

*[Signature]*  
WITNESS

I, J. A. F. Campbell of city of Prince George a British Columbia land surveyor  
make oath and say that I was present at and did personally superintend  
the survey represented by this plan and that the survey and plan are correct.  
The said survey was completed on the 22nd. day of June 1966

Sworn before me  
this 23rd day of June 1966

*[Signature]*  
A Commissioner for taking affidavits  
for Prov. of British Columbia