




PLAN.  
 Deposited in the Land Registry  
 Office at PRINCE GEORGE, B.C.  
 this 9th day of FEB. 1966

*J. H. Carlow*  
 Registrar

PLAN OF SUBDIVISION  
 of Lots 1, 2, 3, 4, 5, 12 and  
 Lane adjoining Lot 12  
 Block 14 - Lot 934  
 CARIBOO DISTRICT - Plan 701  
 SCALE: 30 ft = 1 inch

Bearings are astronomic derived  
 from Hamilton Avenue Plan M276

Old iron stakes shown • OIP  
 Iron stakes set shown • IP

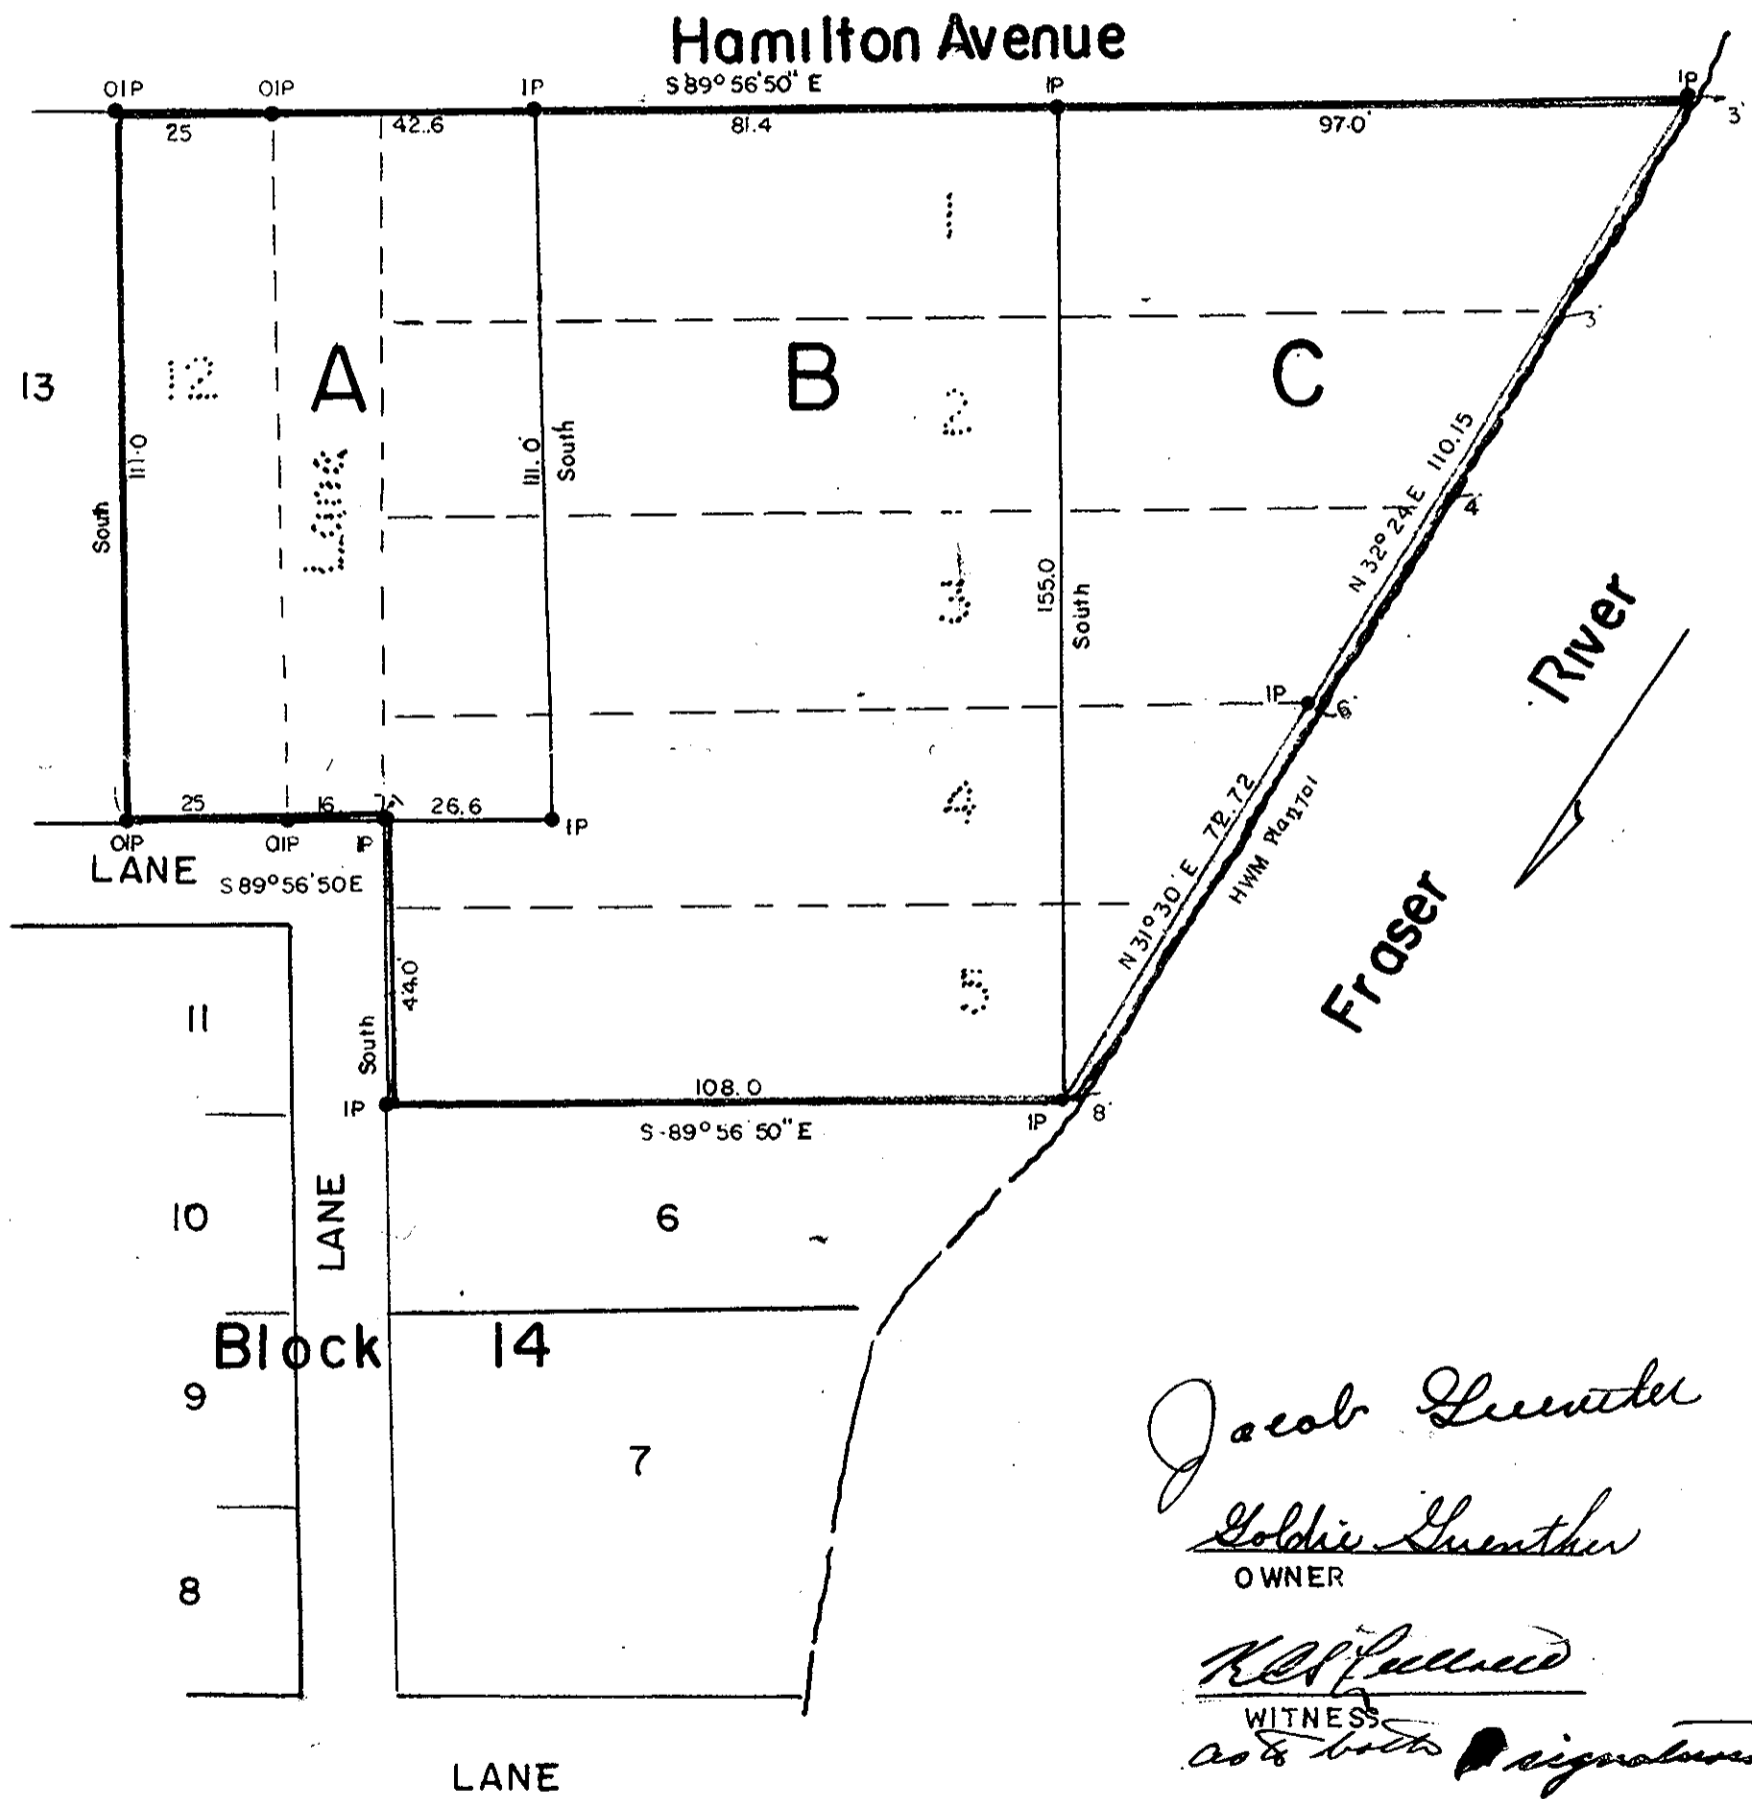

*Jacob Luenther*  
*Goldie Luenther*  
 OWNER  
*K. S. Fullwood*  
 WITNESS  
*as to both signatures*

Approved under the Land Registry Act  
 this 2nd day of AUGUST 1966

*[Signature]*  
 Approving Officer - Dept of Highways

REAPPROVED:

I, J. A. F. Campbell of city of Prince George a British Columbia land surveyor  
 make oath and say that I was present at and did personally superintend  
 the survey represented by this plan and that the plan and survey are  
 correct. The said survey was completed on 17th day of June 1966

Sworn before me  
 this 20th day of June 1966  
*J. A. Campbell*