


PLAN OF SUBDIVISION OF
 LOT 'A', PLAN 15578
 DISTRICT LOT 753
 CARIBOO DISTRICT - BRITISH COLUMBIA
 SCALE: 1" = 100'

PLAN No 16809
 Deposited in the Land Registry
 Office at Prince George, B.C. this
 22nd day of Feb 1967

P. H. Carlow
 Registrar

NOTE: Bearings are astronomic, derived from the west
 boundary of Lot A, Plan 15578, D. L. 753.

LEGEND: ● OIP denotes an old iron pin found.
 ● IP denotes an iron pin placed on this survey.

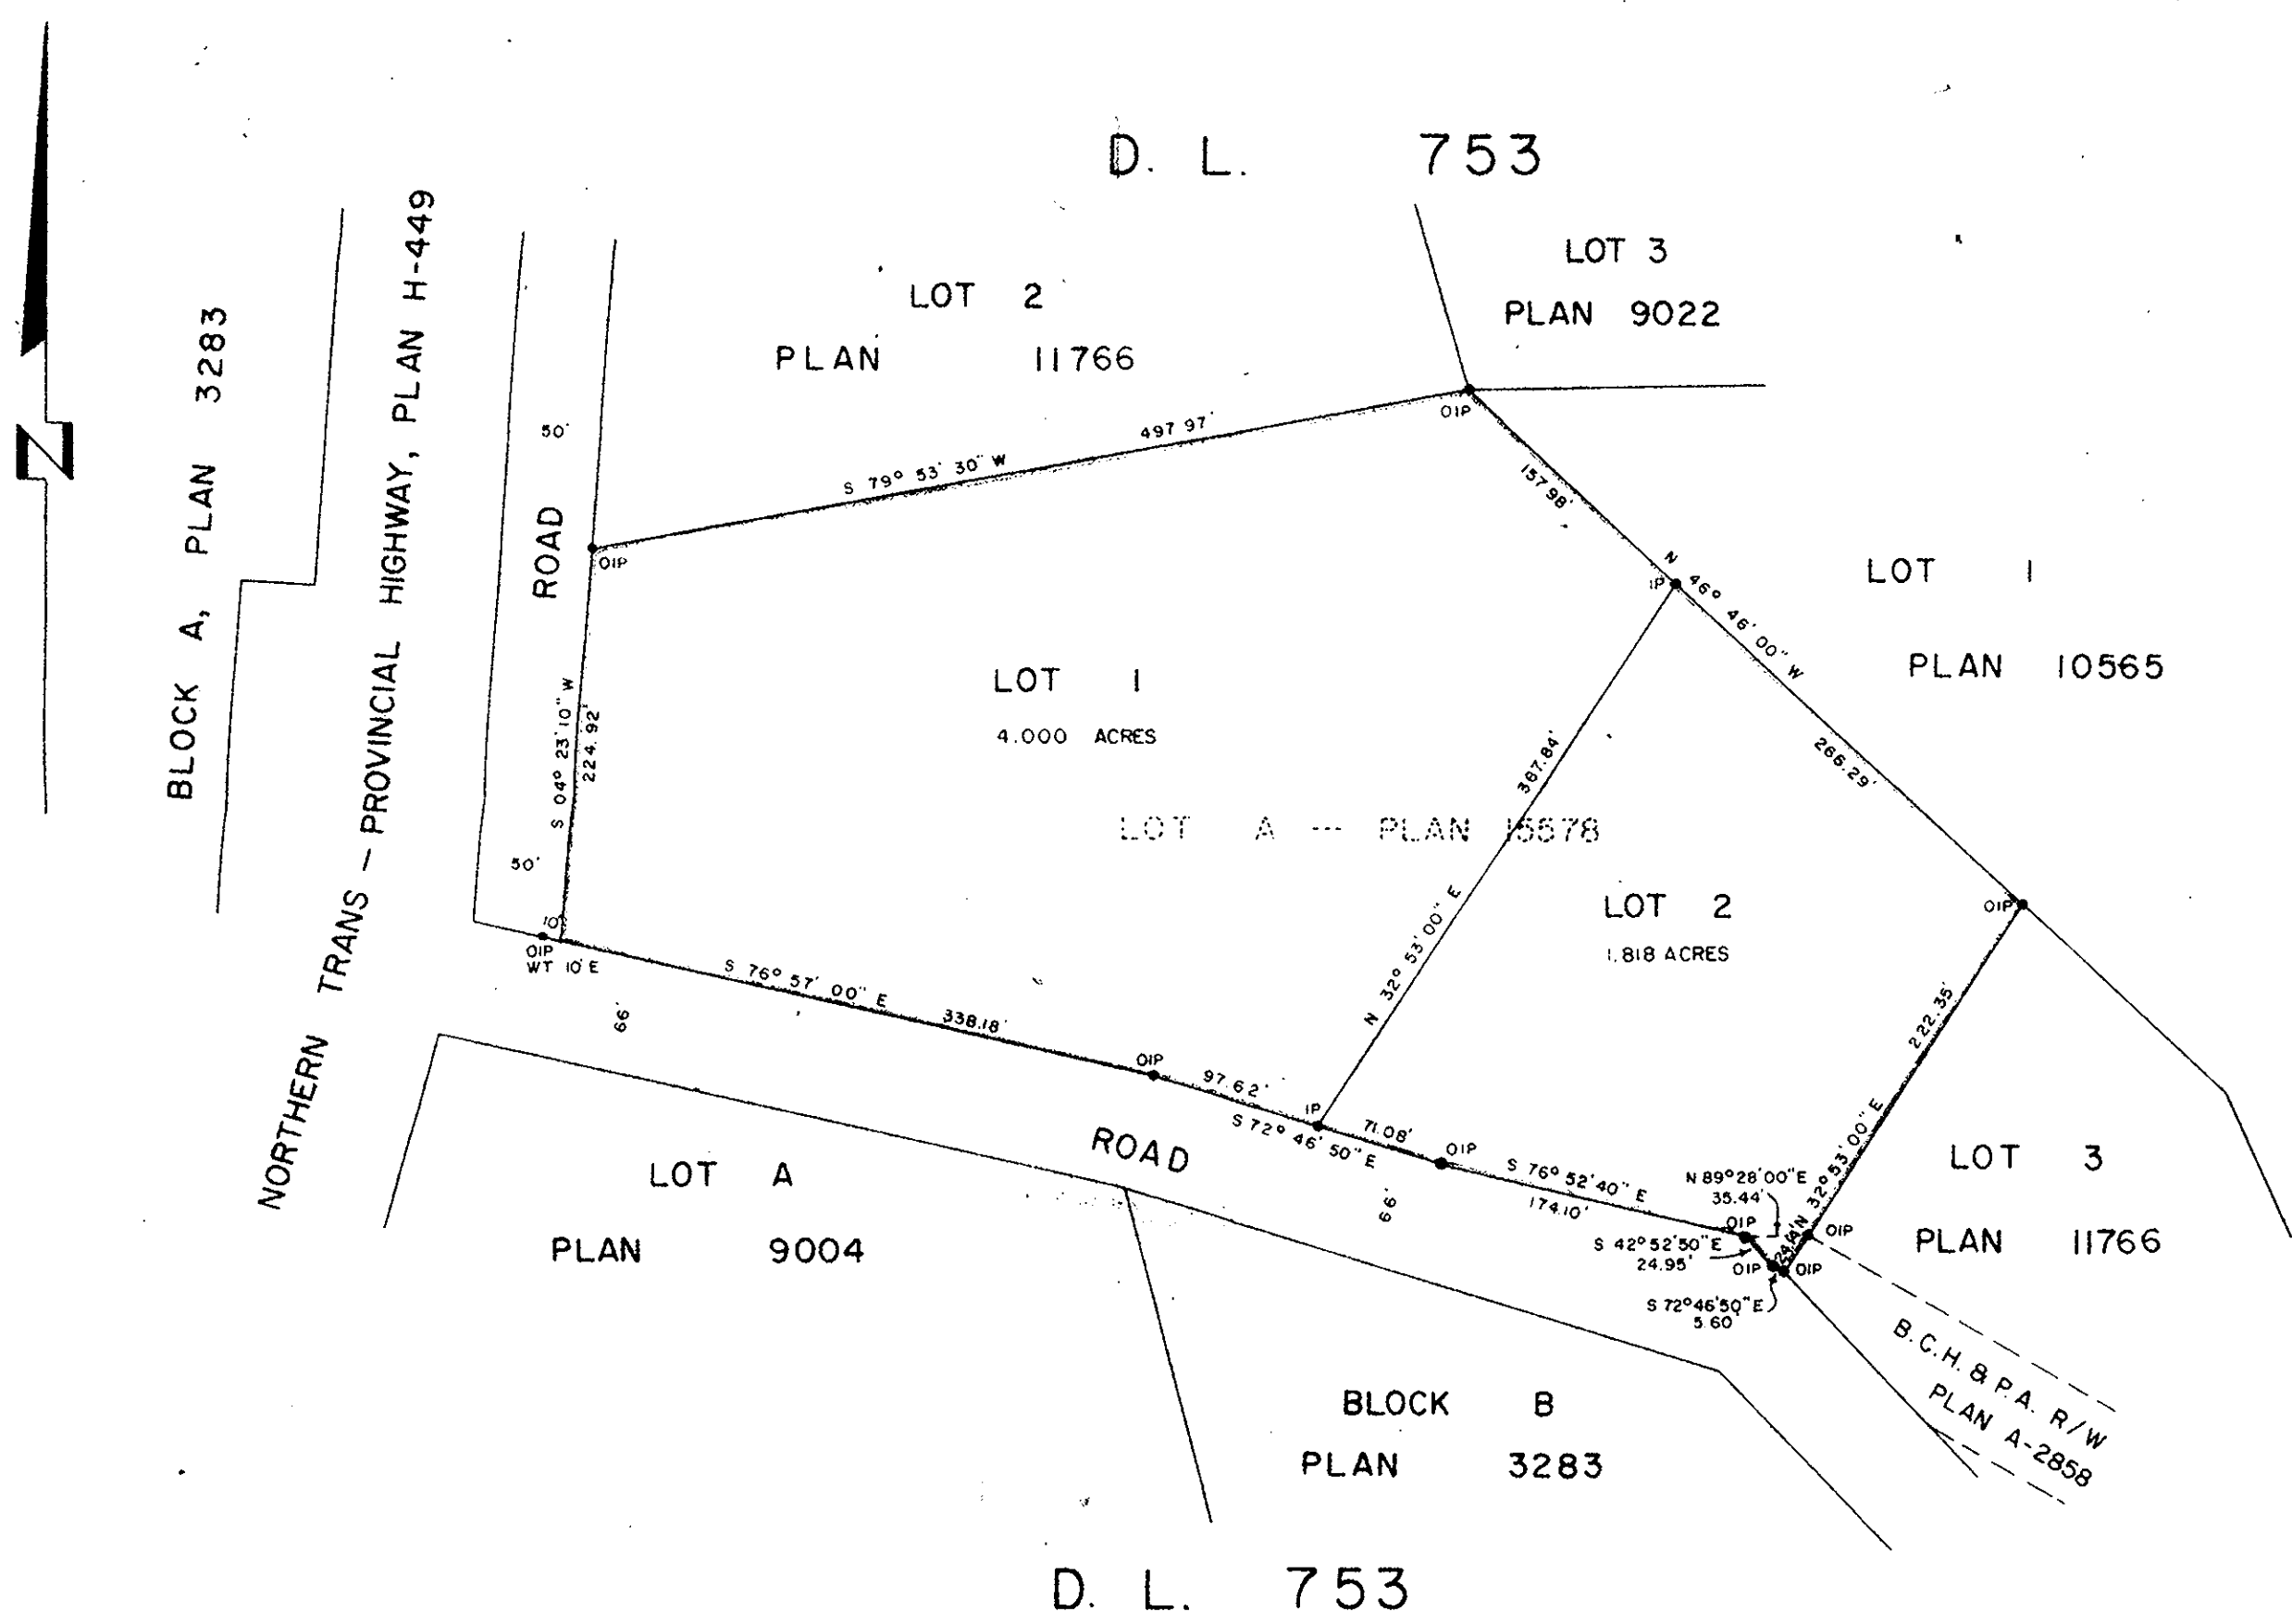

EAST FRASER LOGGING CO. LTD.

Eric Smith
 Prop.
 (Circular stamp: EAST FRASER LOGGING CO. LTD. PRINCE GEORGE, B.C.)

Approved under the Land Registry Act
 this 30th day of January 1967

[Signature]
 Approving Officer, Dept. of Highways

I, DONALD A. DUFFY, of the City of Prince George,
 a British Columbia Land Surveyor make oath and say
 that I was present at and did personally superintend
 the survey represented by this plan and that the survey
 and plan are correct. The said survey was completed
 on the 18th day of January 1967.

[Signature: Donald A. Duffy]
 B. C. L. S.

Sworn before me this 24th
 day of JANUARY 1967

[Signature]
 A Commissioner for taking Affidavits
 within the Province of British Columbia.

W. D. USHER & ASSOCIATES
 LAND SURVEYORS
 PRINCE GEORGE - B. C.
 AV 69 1845A