


PLAN OF SUBDIVISION OF
 LOT 52
 DISTRICT LOT 7634 &
 LOTS 53 & 54
 DISTRICT LOTS 4221 & 7634
 CARIBOO DISTRICT - PLAN 16573
 SCALE: 1" = 100'

PLAN No. **16820**
 Deposited in the Land Registry
 Office at Prince George, B.C. this
 10 day of MAR., 1967
 Registrar I. H. G. G. G.

NOTE: Bearings are astronomic, derived from the
 South Boundary of Lot 54, Plan 16573.

LEGEND: OIP denotes an old iron pin found.

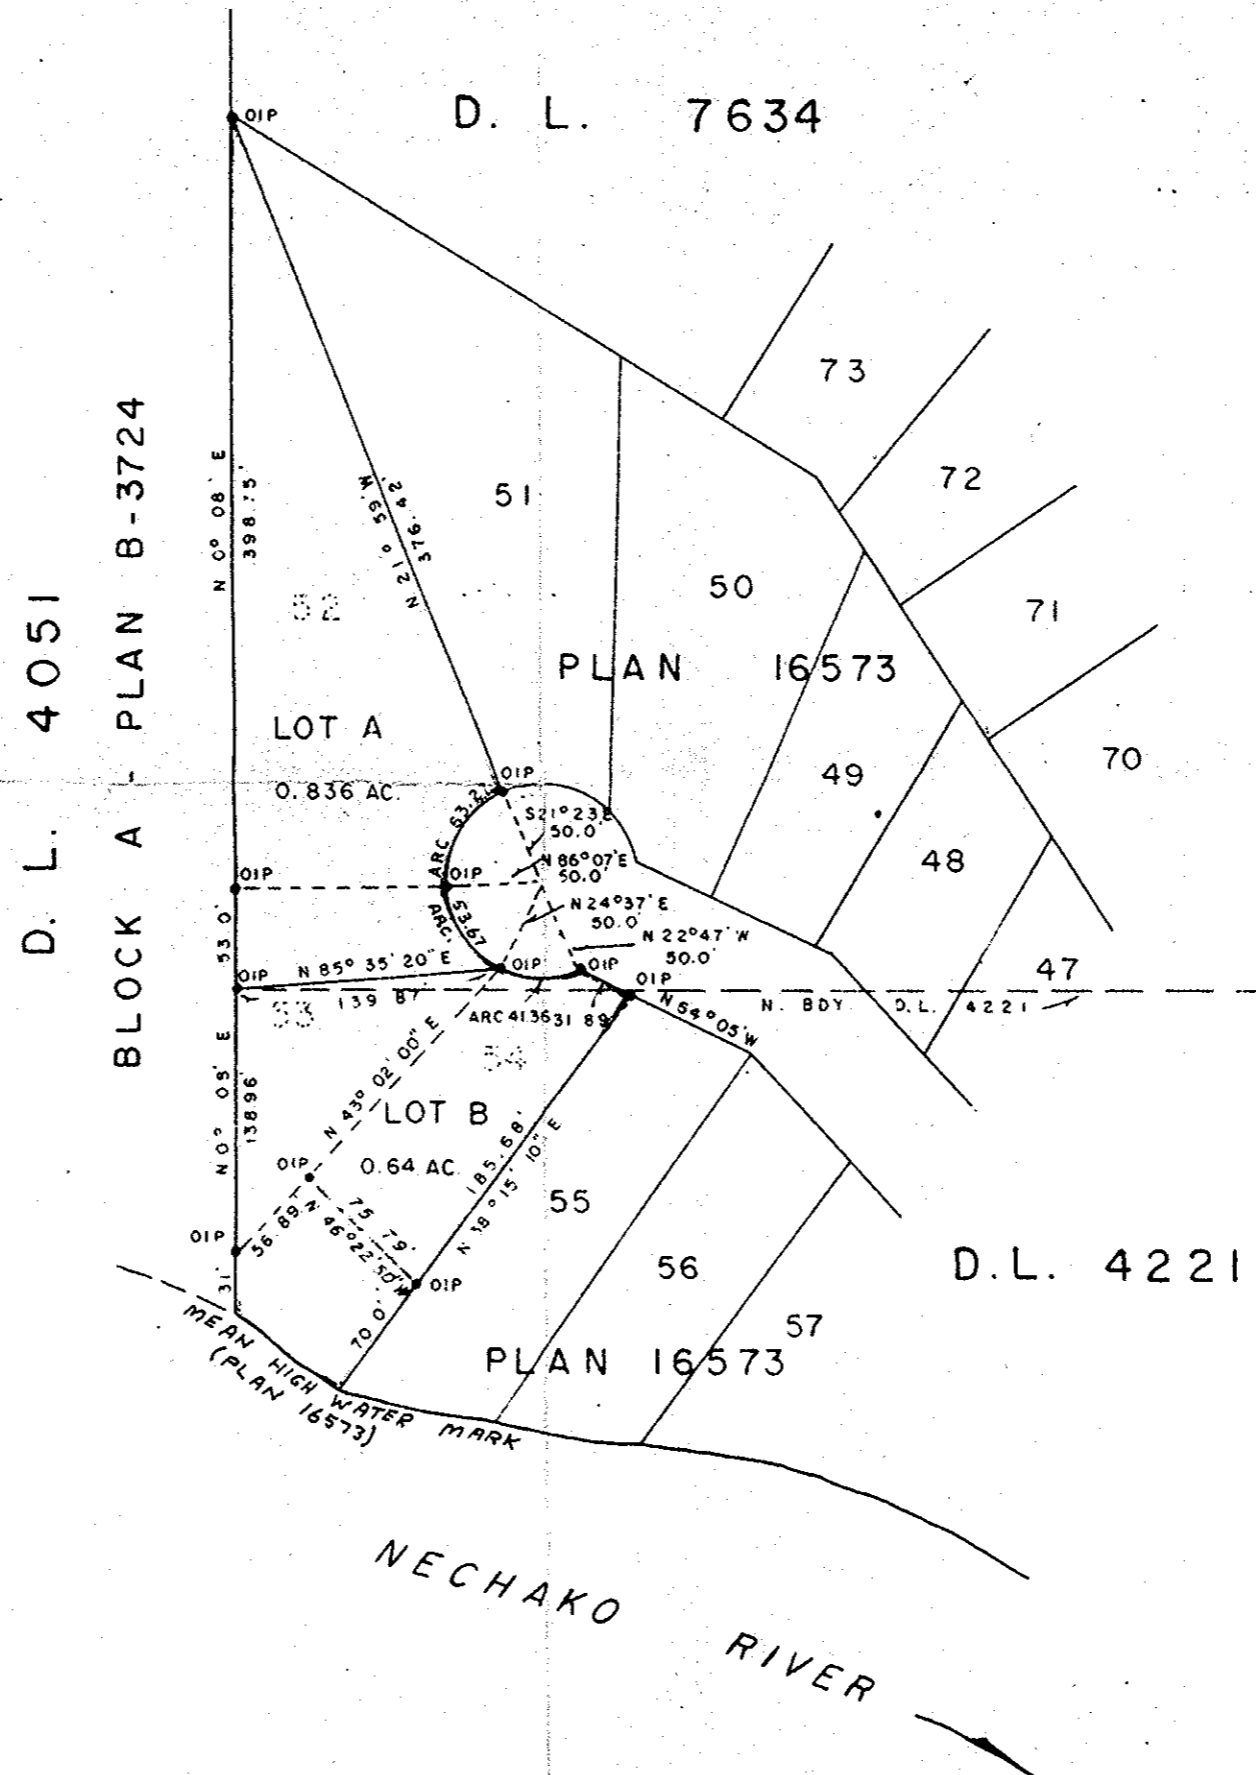

I, DONALD A. DUFFY, of the City of Prince George,
 a British Columbia Land Surveyor make oath and say
 that I was present at and did personally superintend
 the survey represented by this plan and that the survey
 and plan are correct. The said survey was completed
 on the 24th day of February, 1967.

Donald A. Duffy
 B.C.L.S.

Sworn before me this 9TH
 day of MARCH, 1967.

W. D. Usher & Associates
 A Commissioner for taking Affidavits
 within the Province of British Columbia.

NECHAKO VIEW DEVELOPMENTS LTD.

Percy E. Church

Approved under the Land Registry Act
 this 9th day of March, 1967

W. D. Usher & Associates
 Approving Officer, Dept. of Highways.

W. D. USHER & ASSOCIATES
 LAND SURVEYORS
 PRINCE GEORGE - B.C.
 2105