

# PLAN OF SUBDIVISION OF PART OF THE N.E. 1/4, DISTRICT LOT 2012 CARIBOO DISTRICT

## PLAN No. 16856

Deposited in the Land Registry Office  
at Prince George on the 4 day of April 1967

*[Signature]*  
Registrar

SCALE 1" = 100'

D.L.  
W. 1/2

2013  
E 1/2

PLAN


Road

9902

Lot 6

Lot 1

Lot 2

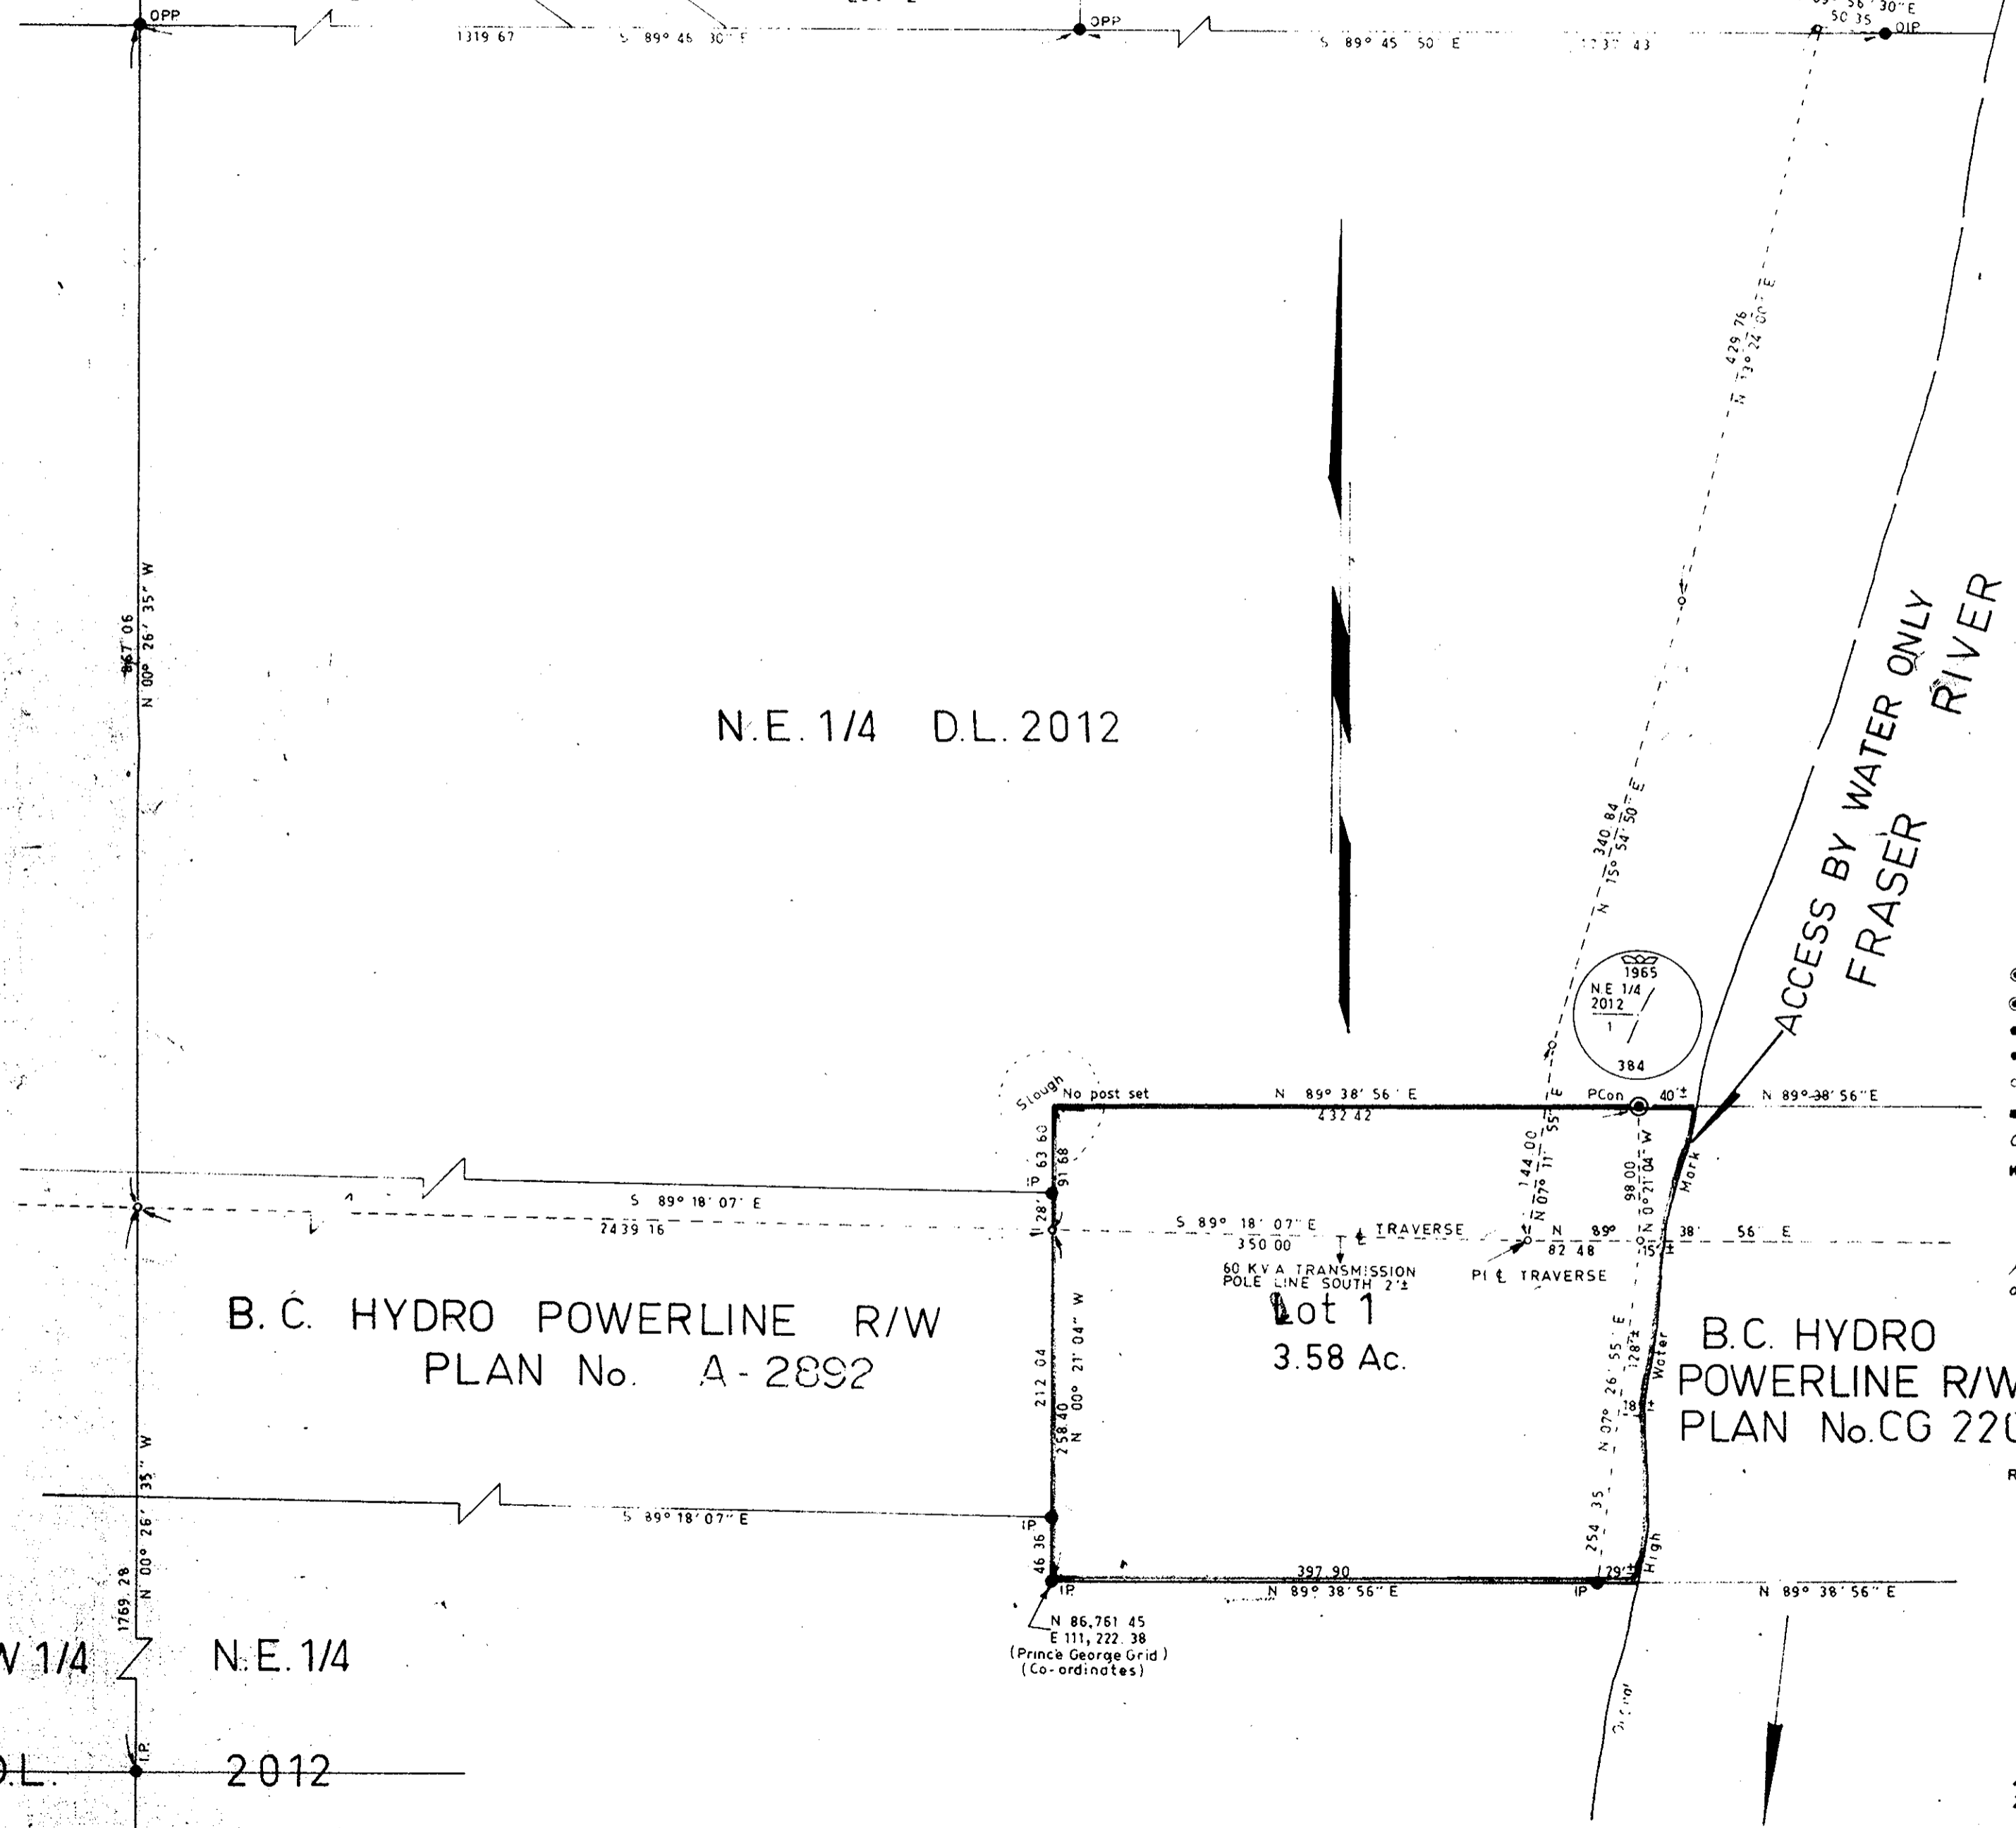

N.E. 1/4 D.L. 2012

B.C. HYDRO POWERLINE R/W  
PLAN No. A-2892

Lot 1  
3.58 Ac.

B.C. HYDRO  
POWERLINE R/W  
PLAN No. CG 2204

ACCESS BY WATER ONLY  
FRASER RIVER

N 86.751 45  
E 111.222 38  
(Prince George Grid)  
(Co-ordinates)

N.W. 1/4 N.E. 1/4

D.L. 2012

S.W. 1/4 S.E. 1/4

**REAPPROVED:**  
*[Signature]*  
APPROVING OFFICER, DEPT. OF HIGHWAYS  
MARCH 23<sup>rd</sup>, 1967

This plan need not comply with sub-section  
(b) of Section 55 of the Land Survey Act.  
Dated this 23<sup>rd</sup> day of March 1967  
*[Signature]*  
Asst. Deputy Attorney General

**LEGEND**  
Bearings are astronomic and are derived from  
OPP's on South bdy's of Lots 1 and 2  
Plan 9902 and shown as S. 89° 46' 30" E  
on Plan A-2892

- P Con Standard Concrete Post
- P Rock Standard Rock Post
- PP Standard Pipe Post
- IP Standard Iron Post
- P Wooden Post
- L P Lead Plug
- Denoting "Old"
- WT Denoting "Witness"

I, R.J. Goble of the City of Prince George  
British Columbia Land Surveyor, make oath and  
say that I was present at and did personally  
superintend the survey represented by this  
plan and that the survey and plan are correct.  
The said survey was completed on  
the 30<sup>th</sup> day of Sept 1965  
*[Signature]*  
B.C.L.S.

Approved under the Land Registry Act  
on the 3<sup>rd</sup> day of November 1965

*[Signature]*  
Approving Officer  
Department of Highways  
Prince George B.C.

*[Signature]*  
A Commissioner for taking affidavits  
within British Columbia.

Owner Roman Goble Esq. Esq. Esq.  
CORPORATION OF PRINCE GEORGE  
Per: *[Signature]*

Re-approved under the Land Registry Act  
this 18<sup>th</sup> day of May 1966

*[Signature]*  
Approving Officer  
Department of Highways

Witness  
*[Signature]*  
*[Signature]*  
B.C.L.S.

**REAPPROVED:**  
*[Signature]*  
APPROVING OFFICER, DEPT. OF HIGHWAYS  
DECEMBER 9<sup>th</sup>, 1966

McWilliam - Whyte - Sells - Goble  
B.C. Land Surveyors  
Kamloops - Prince George  
Checked: F S D X Ref No. 85003-C