

PLAN OF SUBDIVISION OF
 LOT 2 - PLAN 11254 &
 LOT 58 - PLAN 15556
 DISTRICT LOT 2433
 CARIBOO DISTRICT - BRITISH COLUMBIA


PLAN N^o 16885
 Deposited in the Land Registry
 Office at Prince George, B.C. this
 25th day of April, 1967

DEP. Registrar *R. Hooper*

SCALE: 1" = 100'

NOTE: Bearings are astronomic, derived from the
 South Boundary of Lot 58, Plan 15556.

LEGEND: ● OIP denotes an old iron pin found.
 ● IP denotes an iron pin placed on this survey.

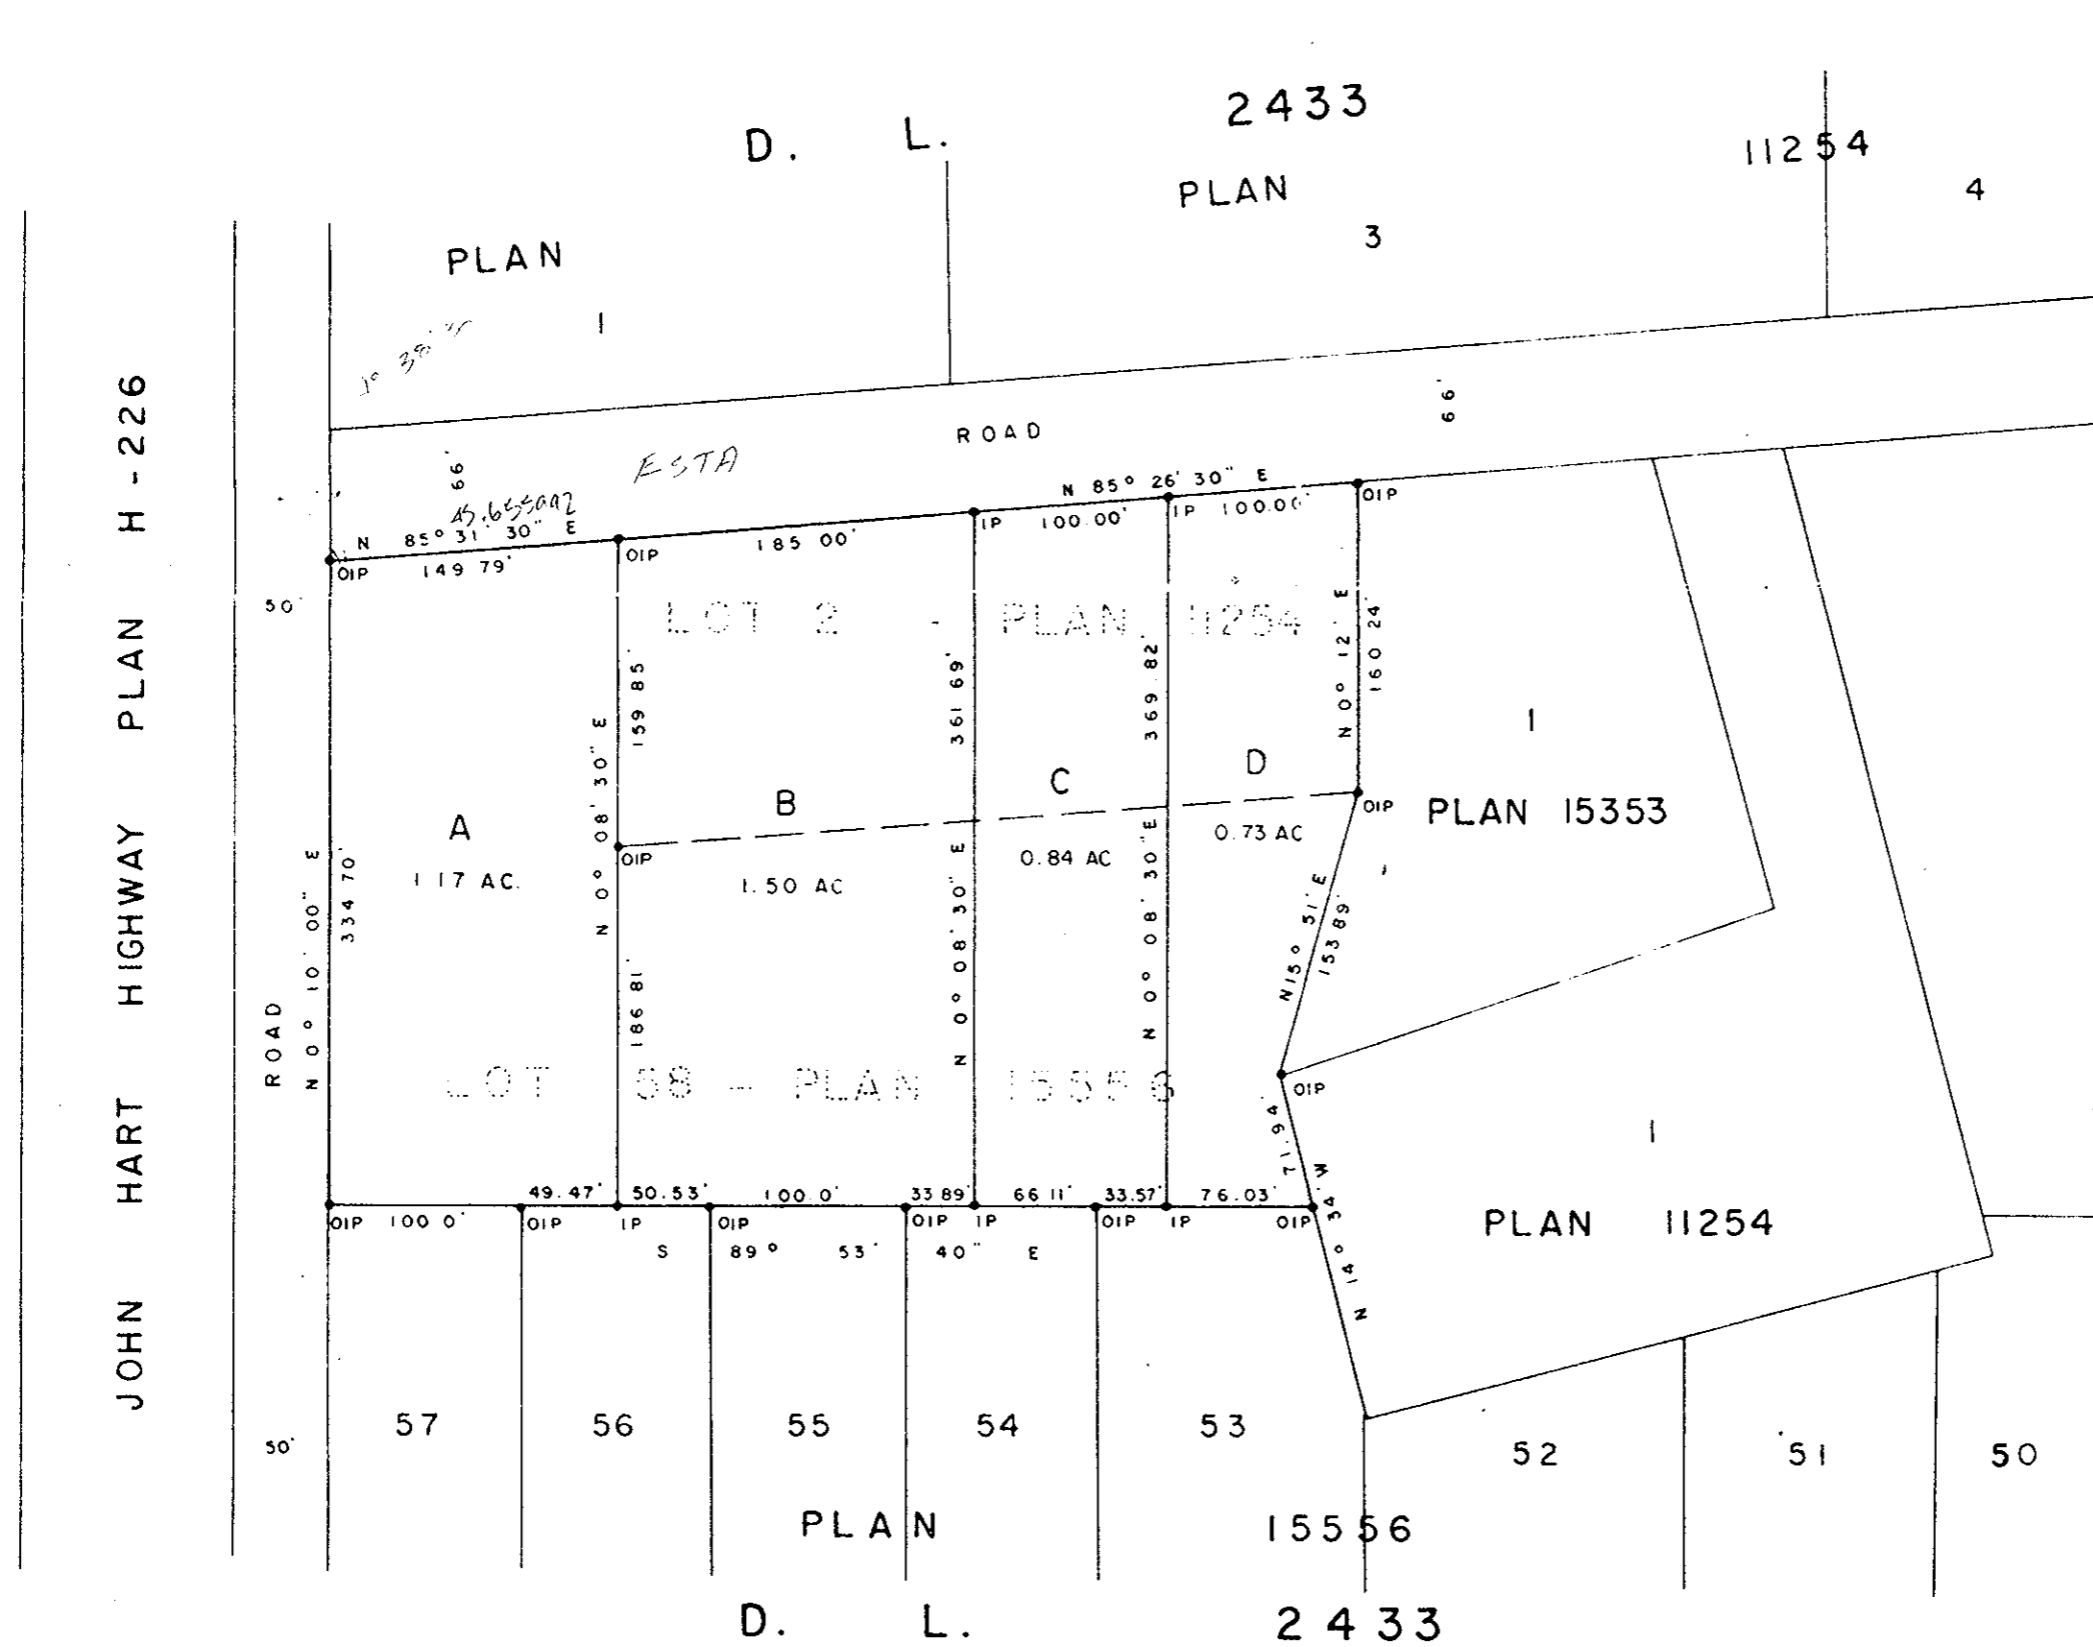

I, DONALD A. DUFFY, of the City of Prince George,
 a British Columbia Land Surveyor make oath and say
 that I was present at and did personally superintend
 the survey represented by this plan and that the survey
 and plan are correct. The said survey was completed
 on the 20th day of JULY, 1966.

Donald A. Duffy
 B. C. L. S.

Sworn before me this 16th
 day of December, 1966

J. Coleman
 A Commissioner for taking Affidavits
 within the Province of British Columbia.

Frank A. Denis
 Owner

J. Coleman
 Witness

Approved under the Land Registry Act
 this 10th day of March, 1967

W. D. Usher
 Approving Officer, Dept. of Highways.