


PLAN NO. 16949
 Deposited in the Land Registry Office at
 Prince George on the 16th day of June 1967

[Signature]
 Registrar

PLAN OF RIGHT OF WAY
 FOR DRAINAGE EASEMENT
 THROUGH LOTS A AND B, PLAN 16904
 IN DISTRICT LOT 1544,
 CARIBOO DISTRICT.
 SCALE: 1" = 100'

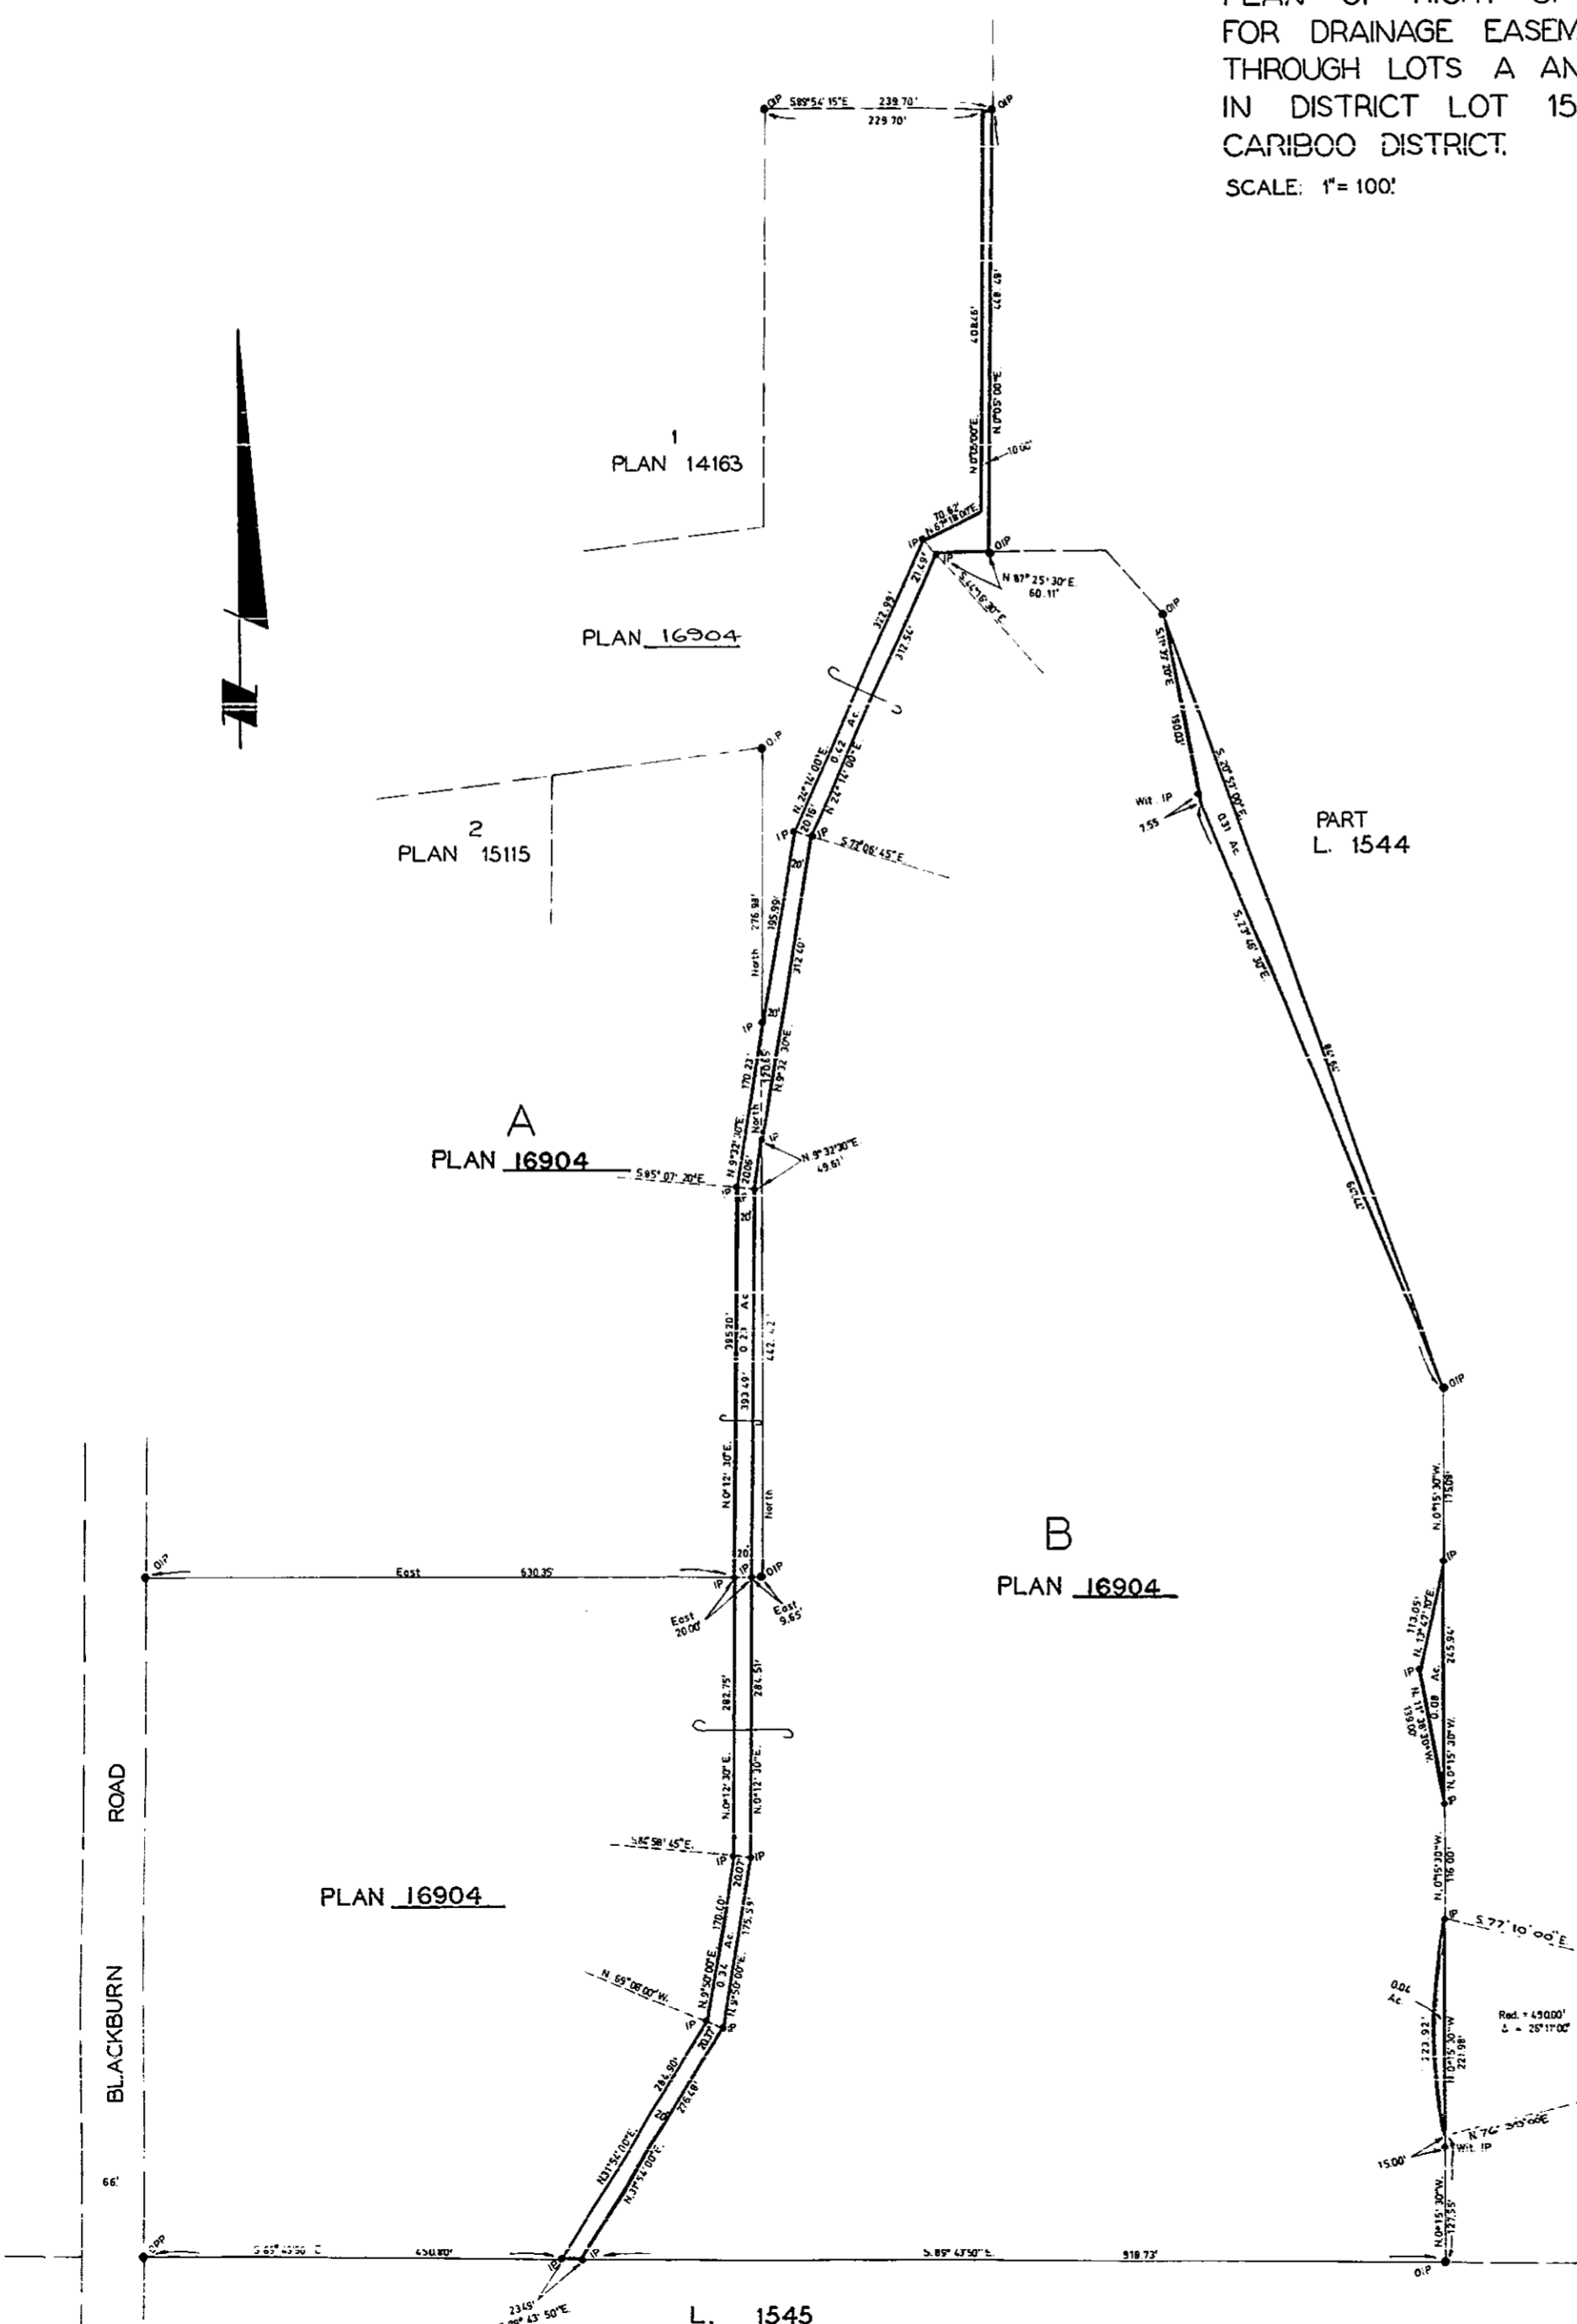

LEGEND
 Bearings are astronomic and are derived from
 OIP and OP on South boundary Lot B,
 Plan 16904.

- OIP ----- Iron pin found.
- IP ----- Iron pin set.
- OIP ----- Pipe post found.
- ----- Denoting "Old".
- WT ----- Denoting "Witness".

Approved under the Land Registry Act
 on the 16th day of May 1967

[Signature]
 Approving Officer
 Dept. of Highways

I, A Doniuck, of the City of Prince George,
 British Columbia Land Surveyor, make oath
 and say that I was present at and did
 personally supervise the survey represented
 by this plan and that the survey and
 plan are correct.

The said survey was completed on
 the 23rd day of May 1967.

Sworn before me at Prince George
 this 31st day of May 1967

[Signature]
 A Commissioner for taking affidavits
 within British Columbia