

PLAN N^o 16960
 Deposited in the Land-Registry
 Office at Prince George, B.C. this
27 day of June, 1967.


[Signature]
 Registrar

PLAN OF SUBDIVISION OF
 LOT 1 - PLAN 8251
 DISTRICT LOT 3050
 CARIBOO DISTRICT - BRITISH COLUMBIA

SCALE: 1" = 100'

NOTE: Bearings are astronomic, derived from the
 North Boundary of Lots 1 to 5, Plan 8251.

LEGEND: ○ OP denotes an old wooden post found.
 ● OIP denotes an old iron pin found.
 ● IP denotes an iron pin placed on this survey.

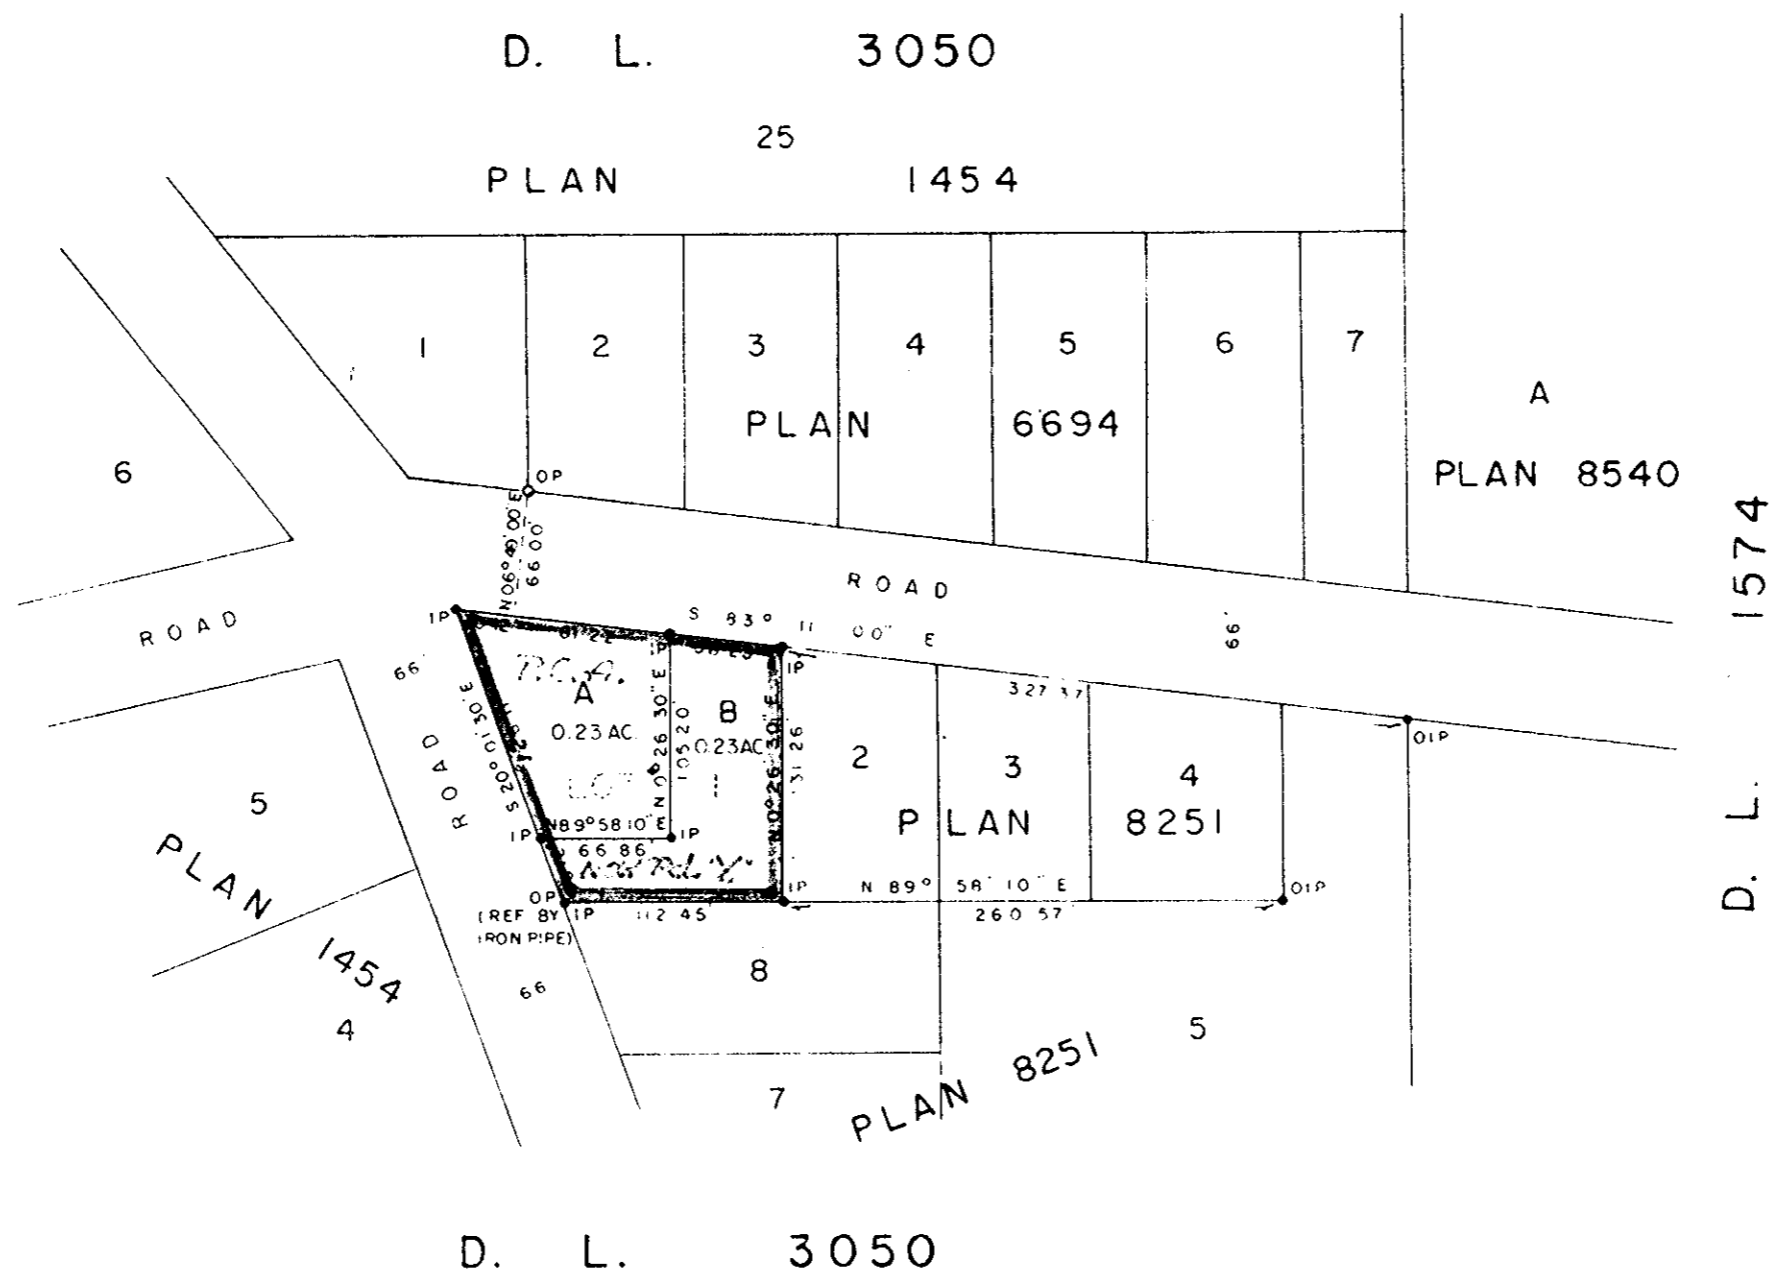

I, DONALD A. DUFFY, of the City of Prince George, a British Columbia Land Surveyor make oath and say that I was present at and did personally superintend the survey represented by this plan and that the survey and plan are correct. The said survey was completed on the 16th day of May, 1967.

[Signature]
 B. C. L. S.

Sworn before me this 17TH
 day of MAY, 1967.

[Signature]
 A Commissioner for taking Affidavits
 within the Province of British Columbia

[Signature]
 Owner

[Signature]
 Witness

Approved under the Land Registry Act
 this 6th day of JUNE, 1967

[Signature]
 Approving Officer, Dept. of Highways.