


PLAN OF SUBDIVISION OF PART  
OF BLOCK A, DISTRICT LOT 751,  
CARIBOO DISTRICT,  
SCALE: 1" = 200'

PLAN No 17024  
Deposited in the Land Registry Office at  
Prince George on the 18 day of Aug. 1967.



*[Signature]*  
Registrar.

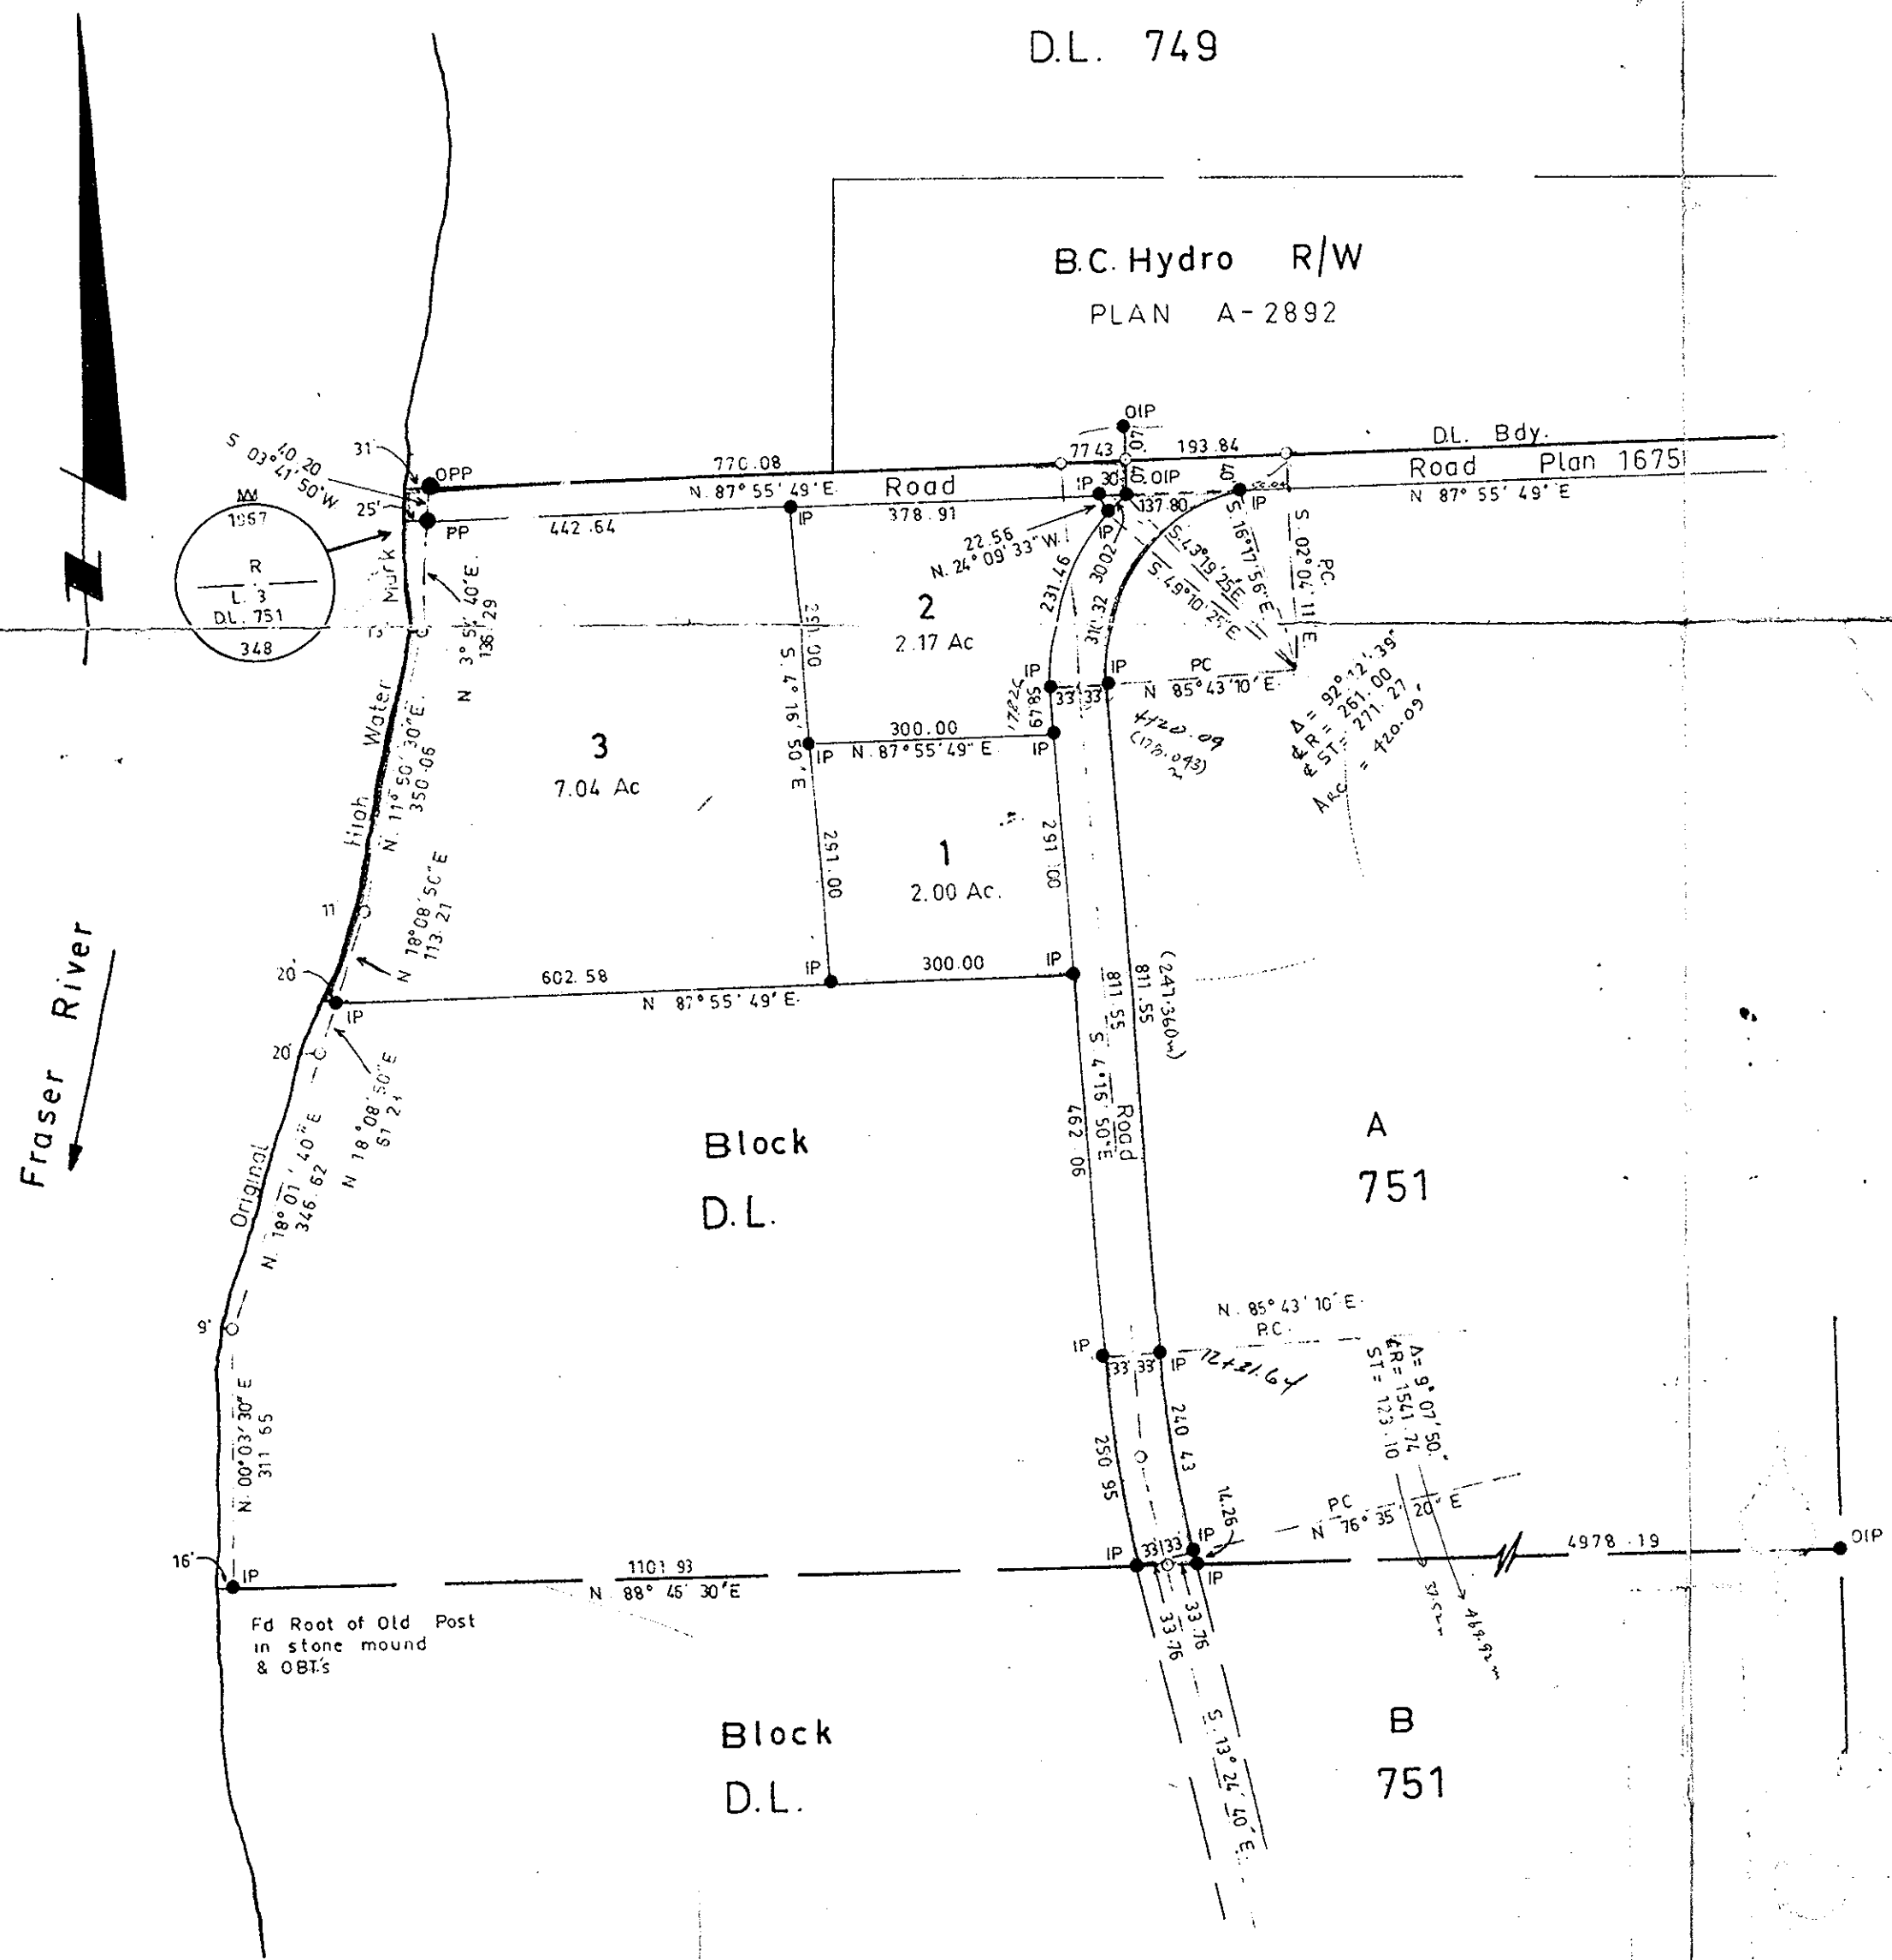

Bearings are astronomic and are derived from  
Plan 16751

- Pcon. .... Standard Concrete Post.
- P Rock .... Standard Rock Post.
- PP .... Standard Pipe Post.
- IP .... Standard Iron Post.
- P .... Wooden Post.
- LP .... Lead Plug.
- .... Denoting "Old"
- WT. .... Denoting "Witness"

I, V. Bartell ... of the City of Prince George ...  
British Columbia Land Surveyor, make oath and  
say that I was present at and did personally  
superintend the survey represented by this  
plan and that the survey and plan are correct.

The said survey was completed on  
the 15th day of June, 1967.

*[Signature]*  
V. BARTELL, B.C.L.S.

Sworn before me at Prince George ...  
this 17 day of JUNE, 1967.

Approved under the Land Registry Act  
on the 7th day of August, 1967

*[Signature]*  
Approving Officer  
Dept. of Highways

*[Signature]*  
A Commissioner for taking affidavits  
within British Columbia.

*[Signature]*  
Owner for F.W. Johnson, Pres.

Witness

*[Signature]*  
Eastern Development Ltd  
Per O'Shannon, Pres.

WILLIAMS DEVELOPMENT LTD.

PER *[Signature]* TREC.

McWilliam—Whyte—Goble & Associates		
B.C. LAND SURVEYORS		
KAMLOOPS		PRINCE GEORGE
Job No.	FB-P	FILE NO.
57129		