


PLAN OF SUBDIVISION OF
 LOT 1, PLAN 13410, AND PART
 OF REMAINDER OF BLOCK V,
 PLAN B3783, DISTRICT LOT 343,
 CARIBOO DISTRICT.

SCALE: 1" = 50'

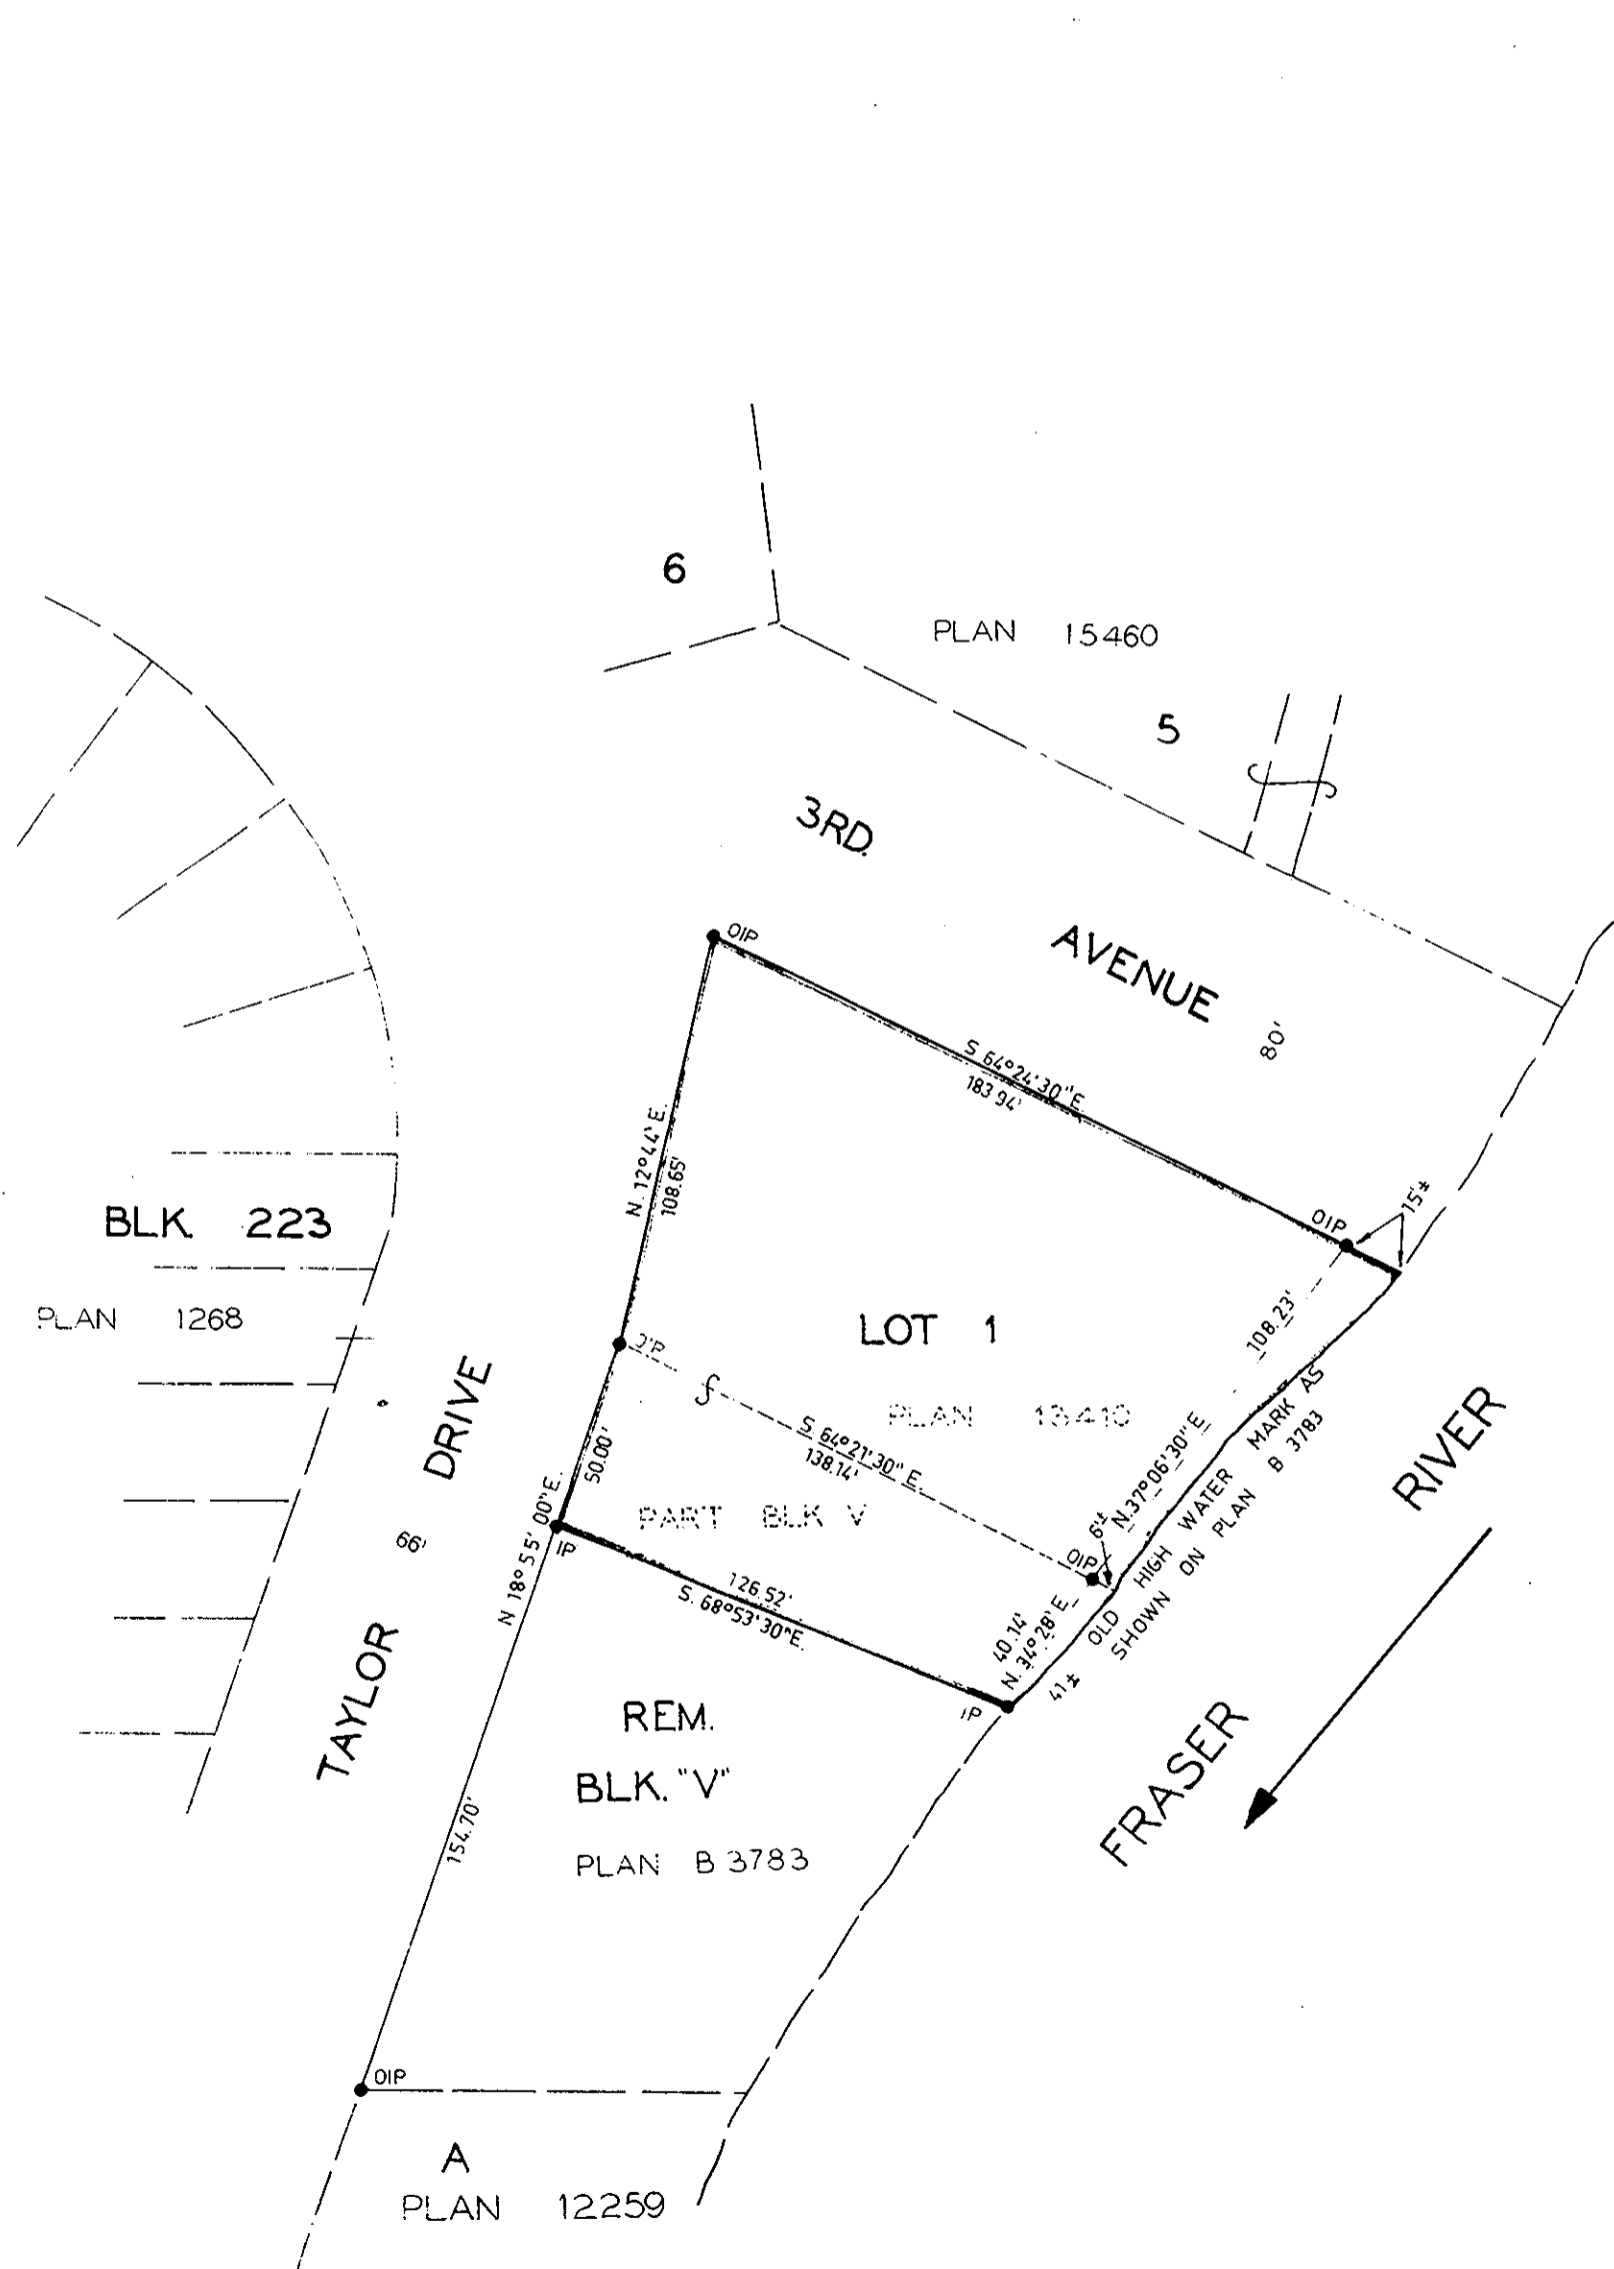

RECEIVED

OCT 4 1967

CITY ASSESSOR
 PRINCE GEORGE

PLAN No 17026

Deposited in the Land Registry Office AT
 Prince George on the 22 day of Aug. 1967.

J. H. Leland
 Registrar.

Bearings are astronomic and are derived from
 OIPs on westerly bdy of blk V, plan B 3783,
 shown as N 18°55'00"E

⊙ P Con Standard Concrete Post
 ⊙ P Rock Standard Rock Post
 ● PP Standard Pipe Post
 ● IP Standard Iron Post
 ⊙ P Wooden Post
 ■ L.P. Lead Plug
 ○ Denoting "Old"
 W.T. Denoting "Witness"

I, A. Daniluck of the City of Prince George
 British Columbia Land Surveyor, make oath and
 say that I was present at and did personally
 superintend the survey represented by this
 plan and that the survey and plan are correct.

The said survey was completed on
 the 3rd day of May 1967

A. Daniluck
 A. Daniluck, BCLS

Sworn before me at Prince George, B.C.
 this 5th day of May 1967.

Approved under the Land Registry Act
 on the 10th day of MAY 1967

C. E. Olot P. Eng.
 Approving Officer
 City of Prince George

Howard J. Lloyd
 Commissioner for taking affidavits
 within British Columbia
 Owner *Howard J. Lloyd*

REAPPROVED UNDER THE LAND REGISTRY ACT
 ON THE 1st DAY OF AUG. 1967

C. E. Olot P. Eng.
 APPROVING OFFICER, CITY OF PRINCE GEORGE

Witness *A. H. Hewitt*

McWilliam--Whyte--Goble & Associates		
B.C. LAND SURVEYORS		
KAMLOOPS --- PRINCE GEORGE		
Job No	FB-P	FILE No
67114		