


PLAN No 17038

Deposited in the Land Registry Office at Prince George, B.C. on the 30 day of Aug. 1967.

B. Hooper
DEP. Registrar

PLAN OF SUBDIVISION OF
PART LOT 2431, LYING EAST OF
JOHN HART-PEACE RIVER HIGHWAY, PLAN H-40.
CARIBOO DISTRICT.

SCALE: 1"=200'

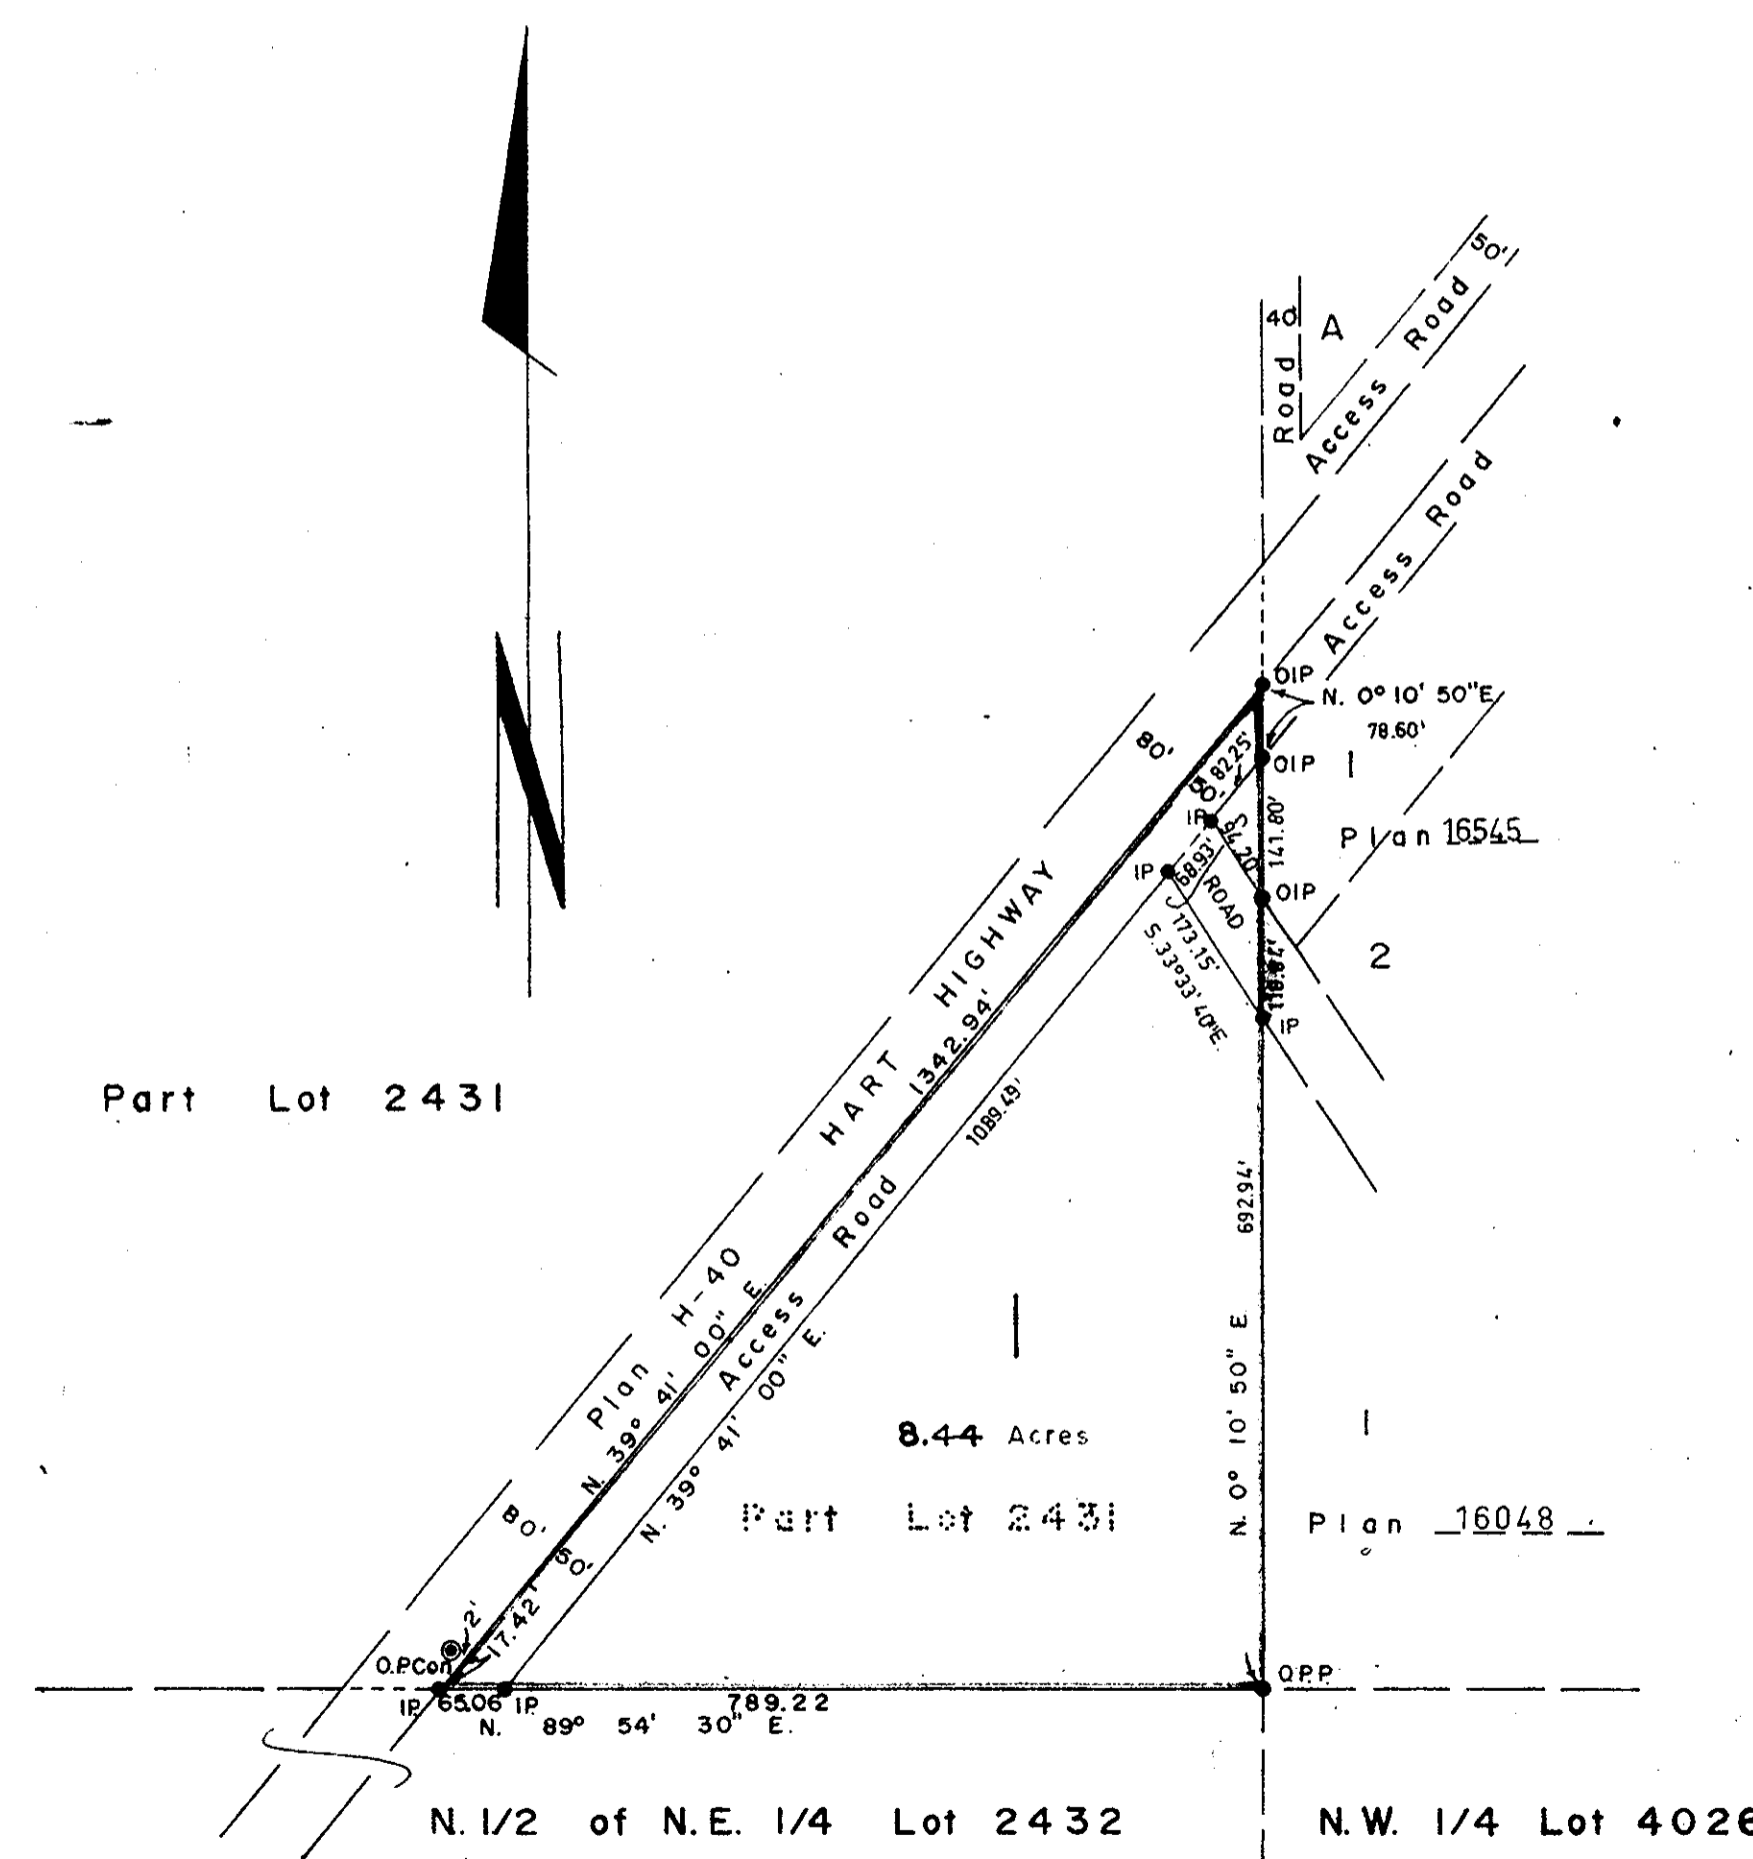

- LEGEND**
- Bearings are astronomic and are derived from Plan H-40.
- PCcn Standard Concrete Post.
 - PRock Standard Rock Post.
 - PP Standard Pipe Post.
 - I.P Standard Iron Post.
 - P Wooden Post.
 - L.P Lead Plug.
 - Denoting "Old"
 - WT Denoting "Witness"

I, A. Danilvsk, of the city of Prince George, British Columbia Land Surveyor, make oath and say that I was present at and did personally superintend the survey represented by this plan and that the survey and plan are correct.

A. Danilvsk

Sworn before me at PR. GEORGE, this 23 day of September, 1966.

H. P. ...
A Commissioner for taking of Oaths within British Columbia.

Owner *Josephine Hayes*

Witness *C. Clegg*

Approved under the Land Registry Act on the 16th day of June, 1967.
A. B. ...
Approving Officer
Dept. of Highways.

REAPPROVED:
A. B. ...
APPROVING OFFICER, DEPT. OF HWYS.
OCTOBER 11th, 1967.

McWilliam, Whyte, Goble & Associates
B.C. Land Surveyors
Kamloops Prince George
Checked *F. S. ...* 66214