


PLAN N<sup>o</sup> 17188  
Deposited in the Land Registry  
Office at Prince George, B.C. this  
23 day of Nov, 1968

*[Signature]*  
Registrar

PLAN OF SUBDIVISION OF  
LOT 2, PLAN 16809  
DISTRICT LOT 753  
CARIBOO DISTRICT-BRITISH COLUMBIA  
SCALE: 1" = 100'


NOTE: Bearings are astronomic, derived from  
the West boundary of Lot 2, Plan 16809

LEGEND: • OIP Denotes an old iron pin found  
• IP Denotes an iron pin placed on this survey

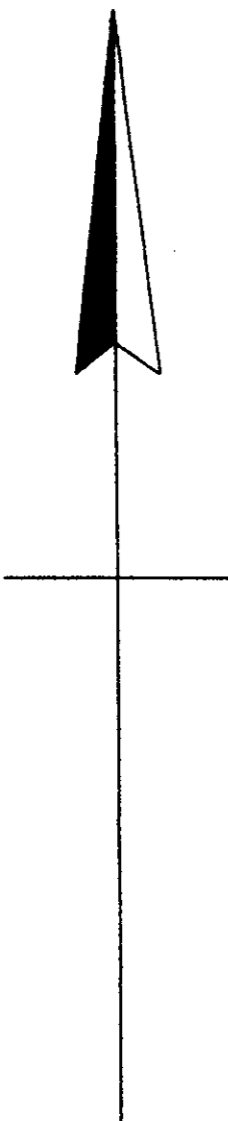

INDUSTRIAL DEVELOPMENT BANK

*[Signature]*  
DEPUTY SECRETARY  
*[Signature]*  
GENERAL SOLICITOR

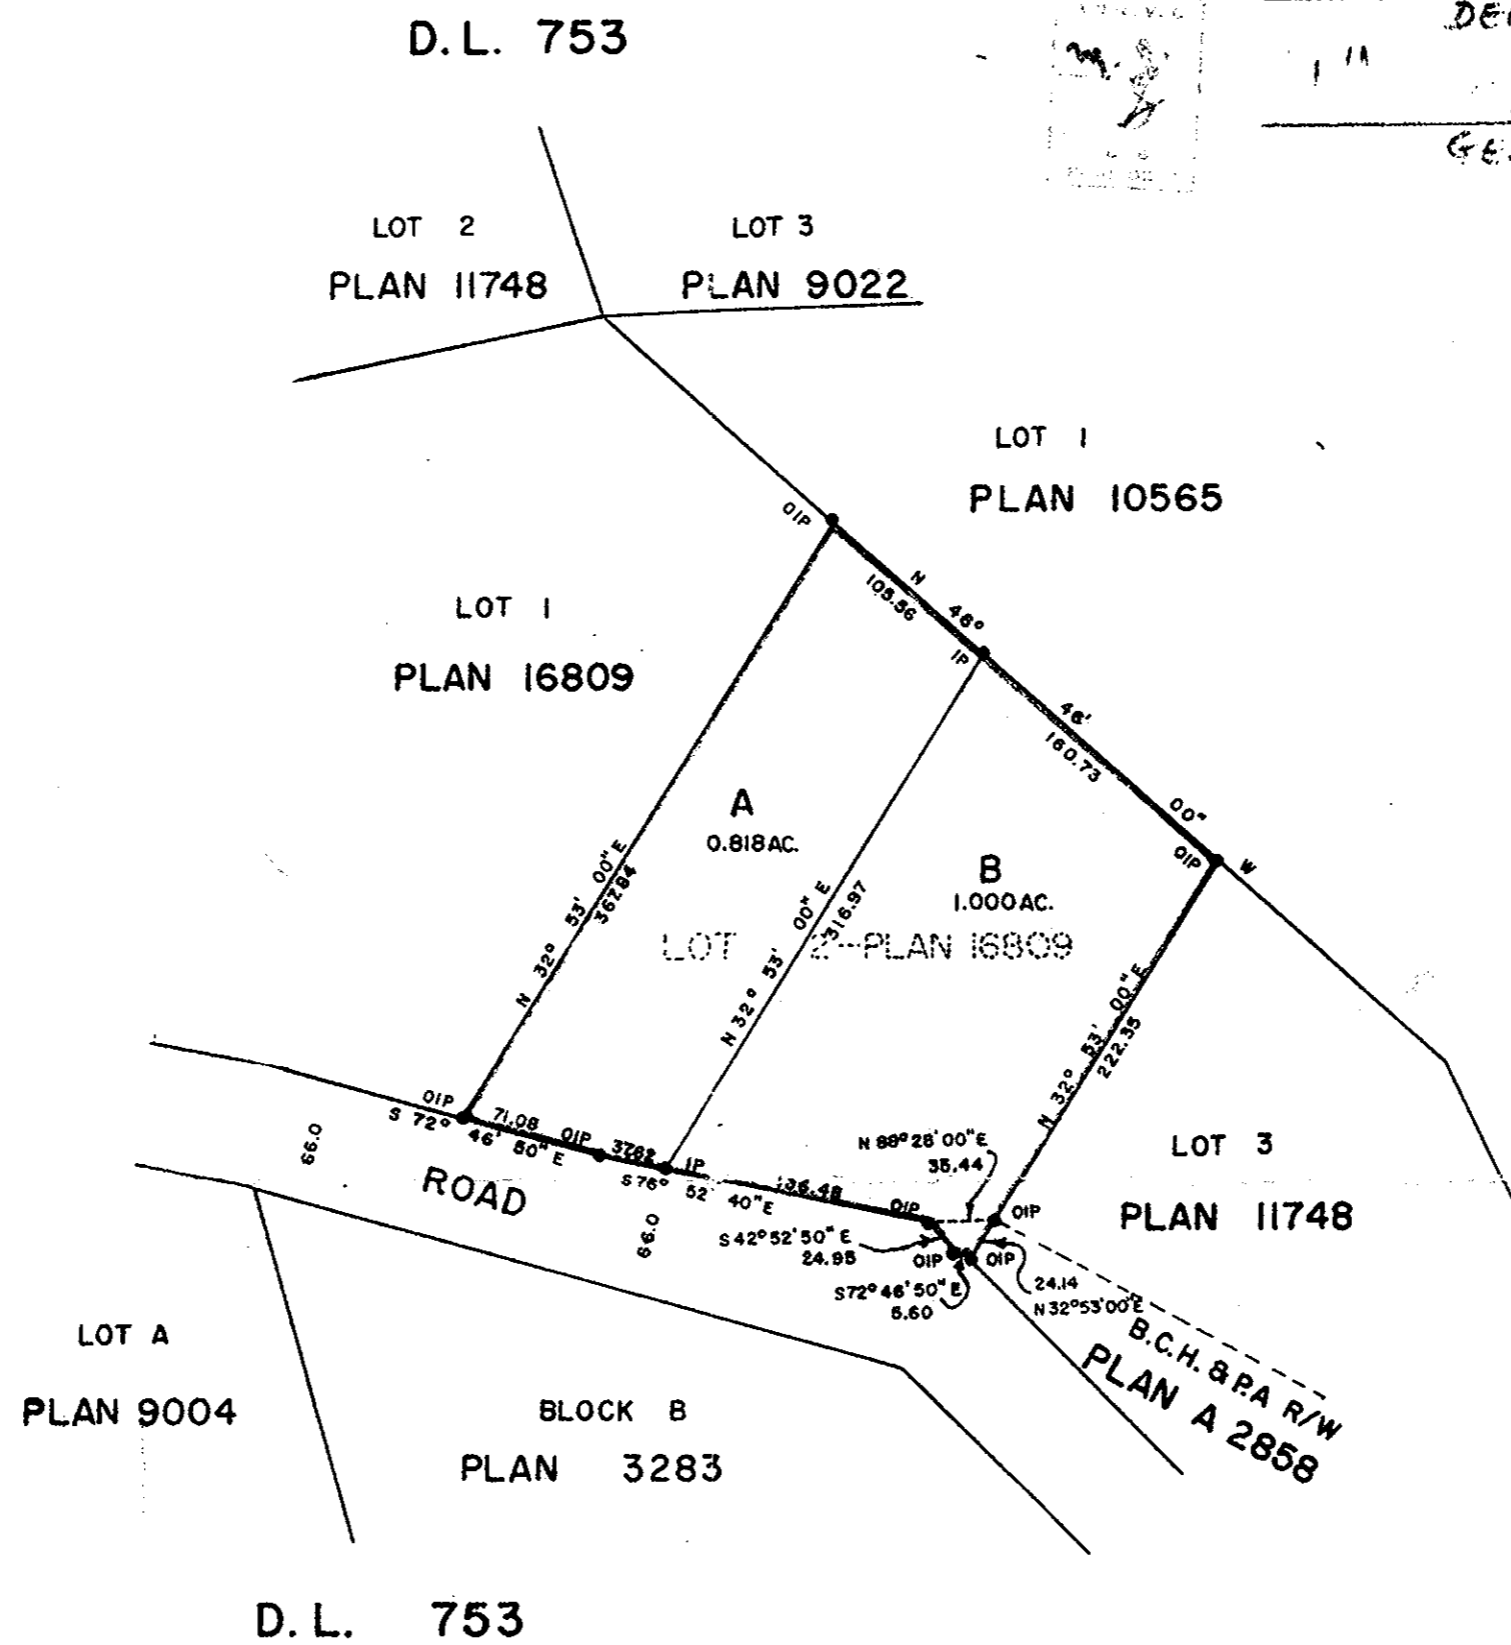

I, DONALD A. DUFFY, of the City of Prince George,  
a British Columbia Land Surveyor make oath and say  
that I was present at and did personally superintend  
the survey represented by this plan and that the survey  
and plan are correct. The said survey was completed  
on the 11th day of August, 1967.

*[Signature]*  
B. C. L. S.

Sworn before me this 5<sup>th</sup>  
day of Nov, 1967

*[Signature]*  
A Commissioner for taking Affidavits  
within the Province of British Columbia.

EAST FRASER LOGGING CO. LTD.

*[Signature]*

Approved under the Land Registry Act  
this 31<sup>st</sup> day of October, 1967

*[Signature]*  
Approving Officer, Dept. of Highways.