

PLAN OF RIGHT-OF-WAY THROUGH
 LOT 32, PLAN 11361
 DISTRICT LOT 9261
 CARIBOO DISTRICT - BRITISH COLUMBIA

PLAN No 17201
 Deposited in the Land Registry
 Office at Prince George, B.C. this
30 day of NOV., 1967.

[Signature]
 Registrar



SCALE: 1" = 50'

NOTE: Bearings are astronomic, derived from the
 West Boundary of Lot 32, Plan 11361,
 District Lot 9261.

LEGEND: OIP denotes an old iron pin found.
 IP denotes an iron pin placed on this survey.



BOOK OF REFERENCE	
PARCEL	AREA REQUIRED
LOT 32, PLAN 11361, D.L. 9261	0.05 ACRES

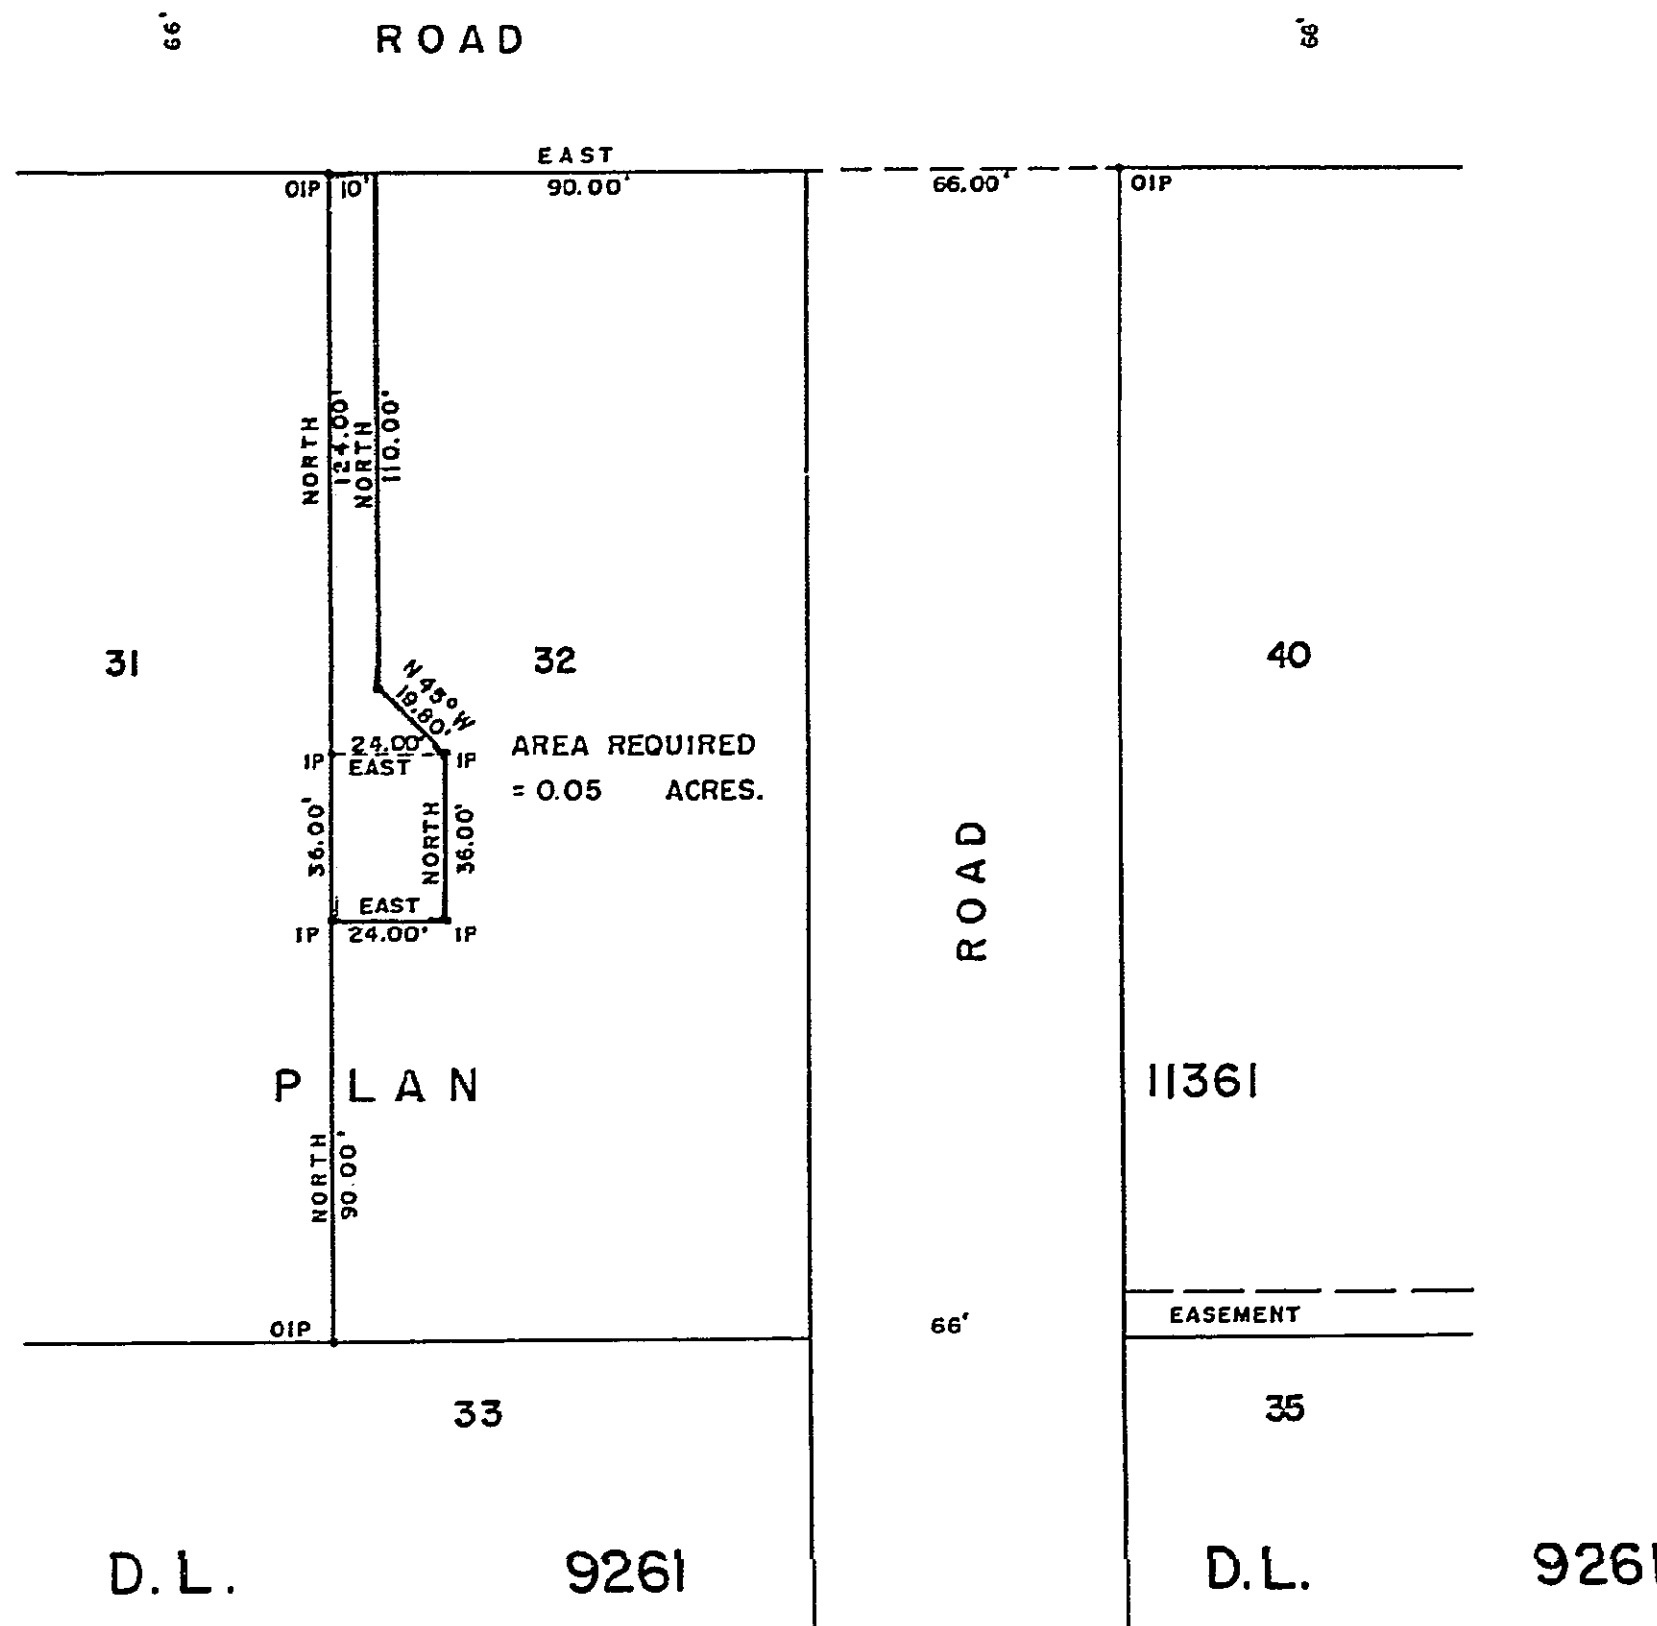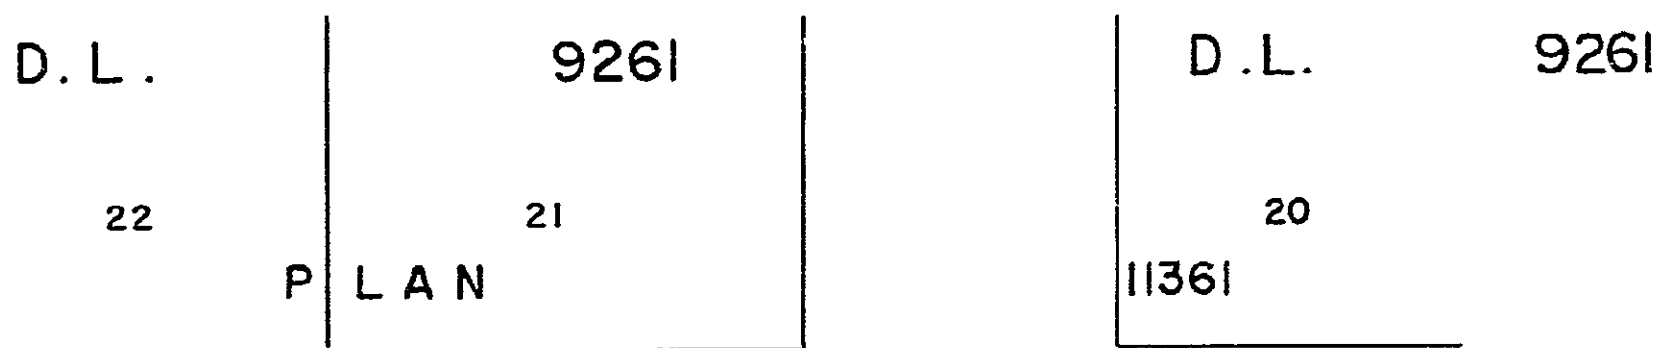

I, DONALD A. DUFFY, of the City of Prince George,
 a British Columbia Land Surveyor make oath and say
 that I was present at and did personally superintend
 the survey represented by this plan and that the survey
 and plan are correct. The said survey was completed
 on the 29th day of NOVEMBER, 1967.

[Signature]
 B. C. L. S.

Sworn before me this 29th
 day of NOV., 1967

[Signature]
 A Commissioner for taking Affidavits
 within the Province of British Columbia.