

Blair

RECEIVED

JAN 29 1968

CITY ASSESSOR
PRINCE GEORGE

PLAN N^o 17206

Deposited in the Land Registry
Office at Prince George, B.C. this
5th day of DECEMBER, 1967.

Registrar *[Signature]*



PLAN OF SUBDIVISION OF
LOTS 22, 23, 24, 25 & 26, BLOCK 115, PLAN 12 68,
DISTRICT LOT 343,
CARIBOO DISTRICT — BRITISH COLUMBIA

SCALE: 1" = 100'

NOTE: Bearings are astronomic, derived from the
old concrete monuments on Edmonton Street

LEGEND: • IP Denotes an iron pin placed on this survey
• OIP Denotes an old iron pin found
• OPCON Denotes an old concrete monument found

NOTE: All distances shown on curve are arc distances

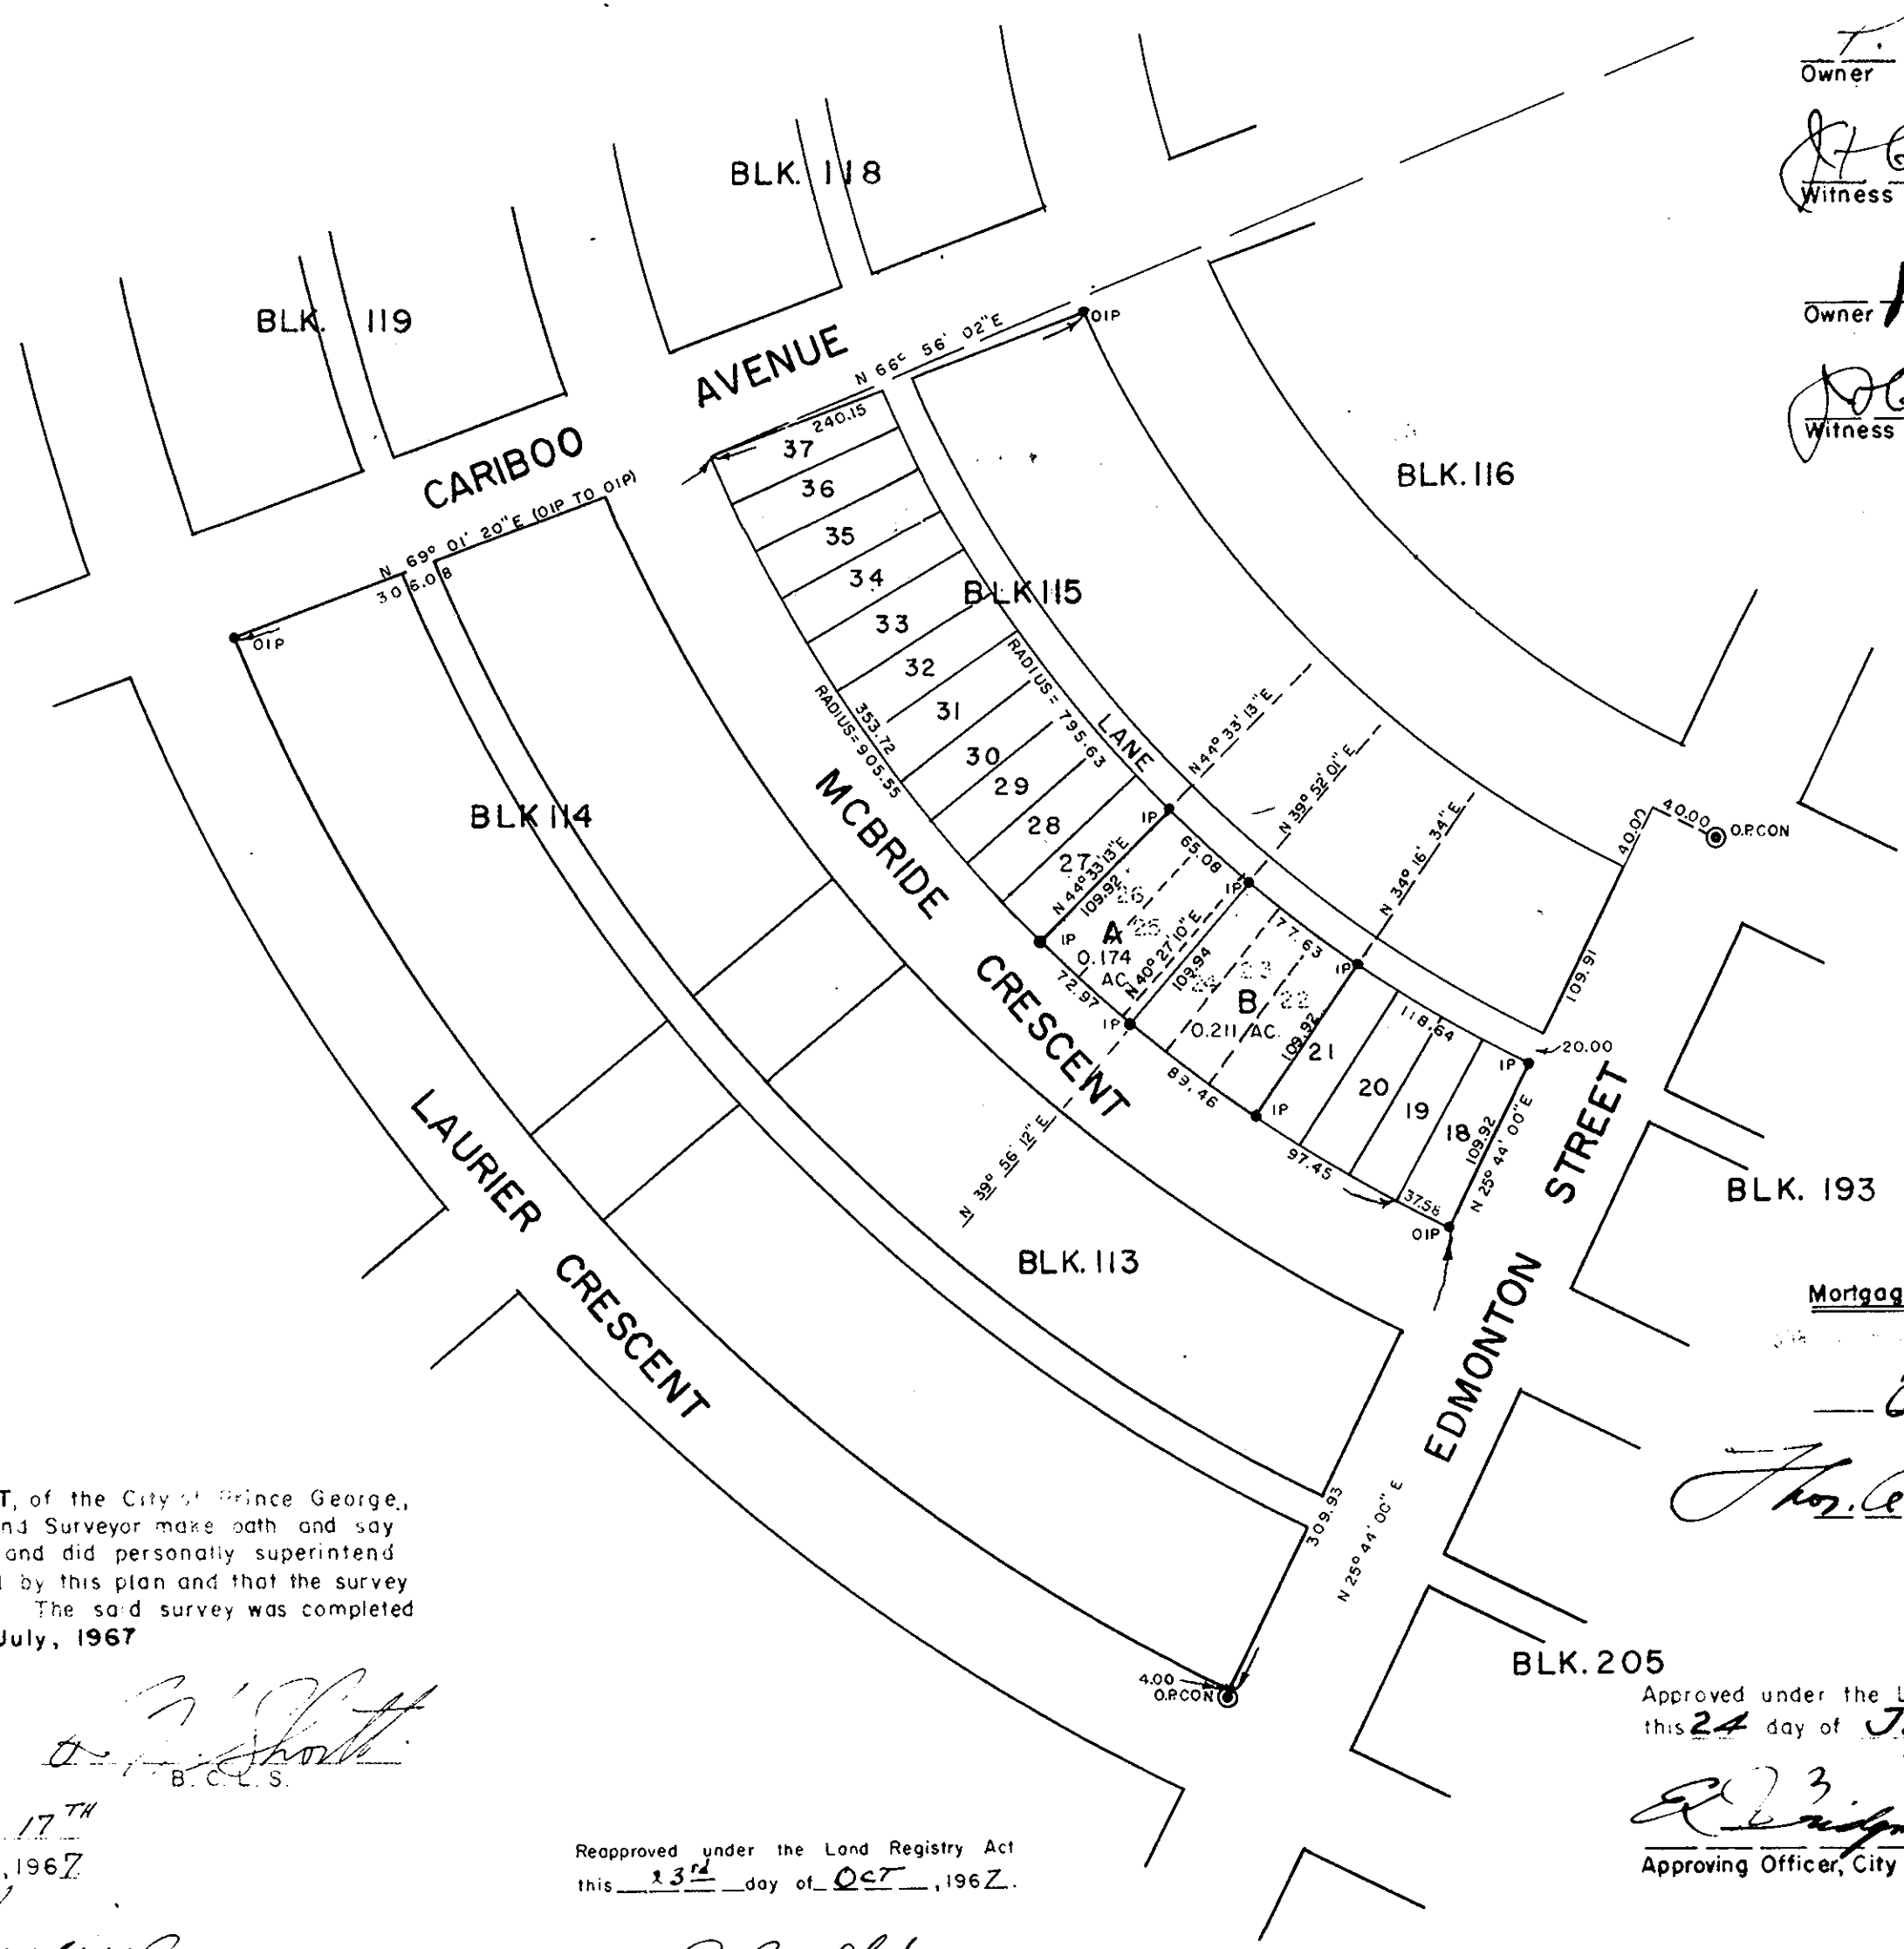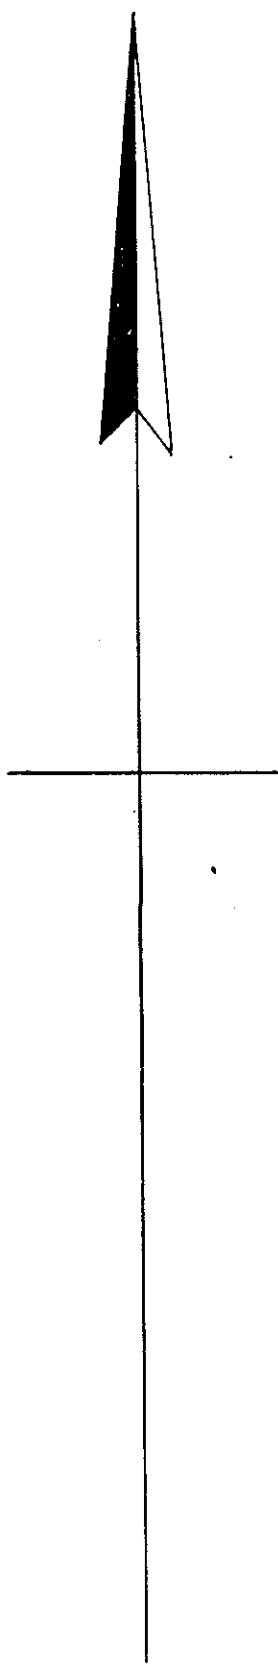

Owner *[Signature]*

Owner *[Signature]*

Witness *[Signature]*

Owner *[Signature]*

Witness *[Signature]*

Mortgagee *[Signature]*

[Signature]

BLK. 205
Approved under the Land Registry Act
this 24 day of July 1967

[Signature]
Approving Officer, City of Prince George

I, RUSSELL N. SHORTT, of the City of Prince George,
a British Columbia Land Surveyor make oath and say
that I was present at and did personally superintend
the survey represented by this plan and that the survey
and plan are correct. The said survey was completed
on the 17th day of July, 1967

[Signature]
B. C. L. S.

Sworn before me this 17th
day of July, 1967

[Signature]
A Commissioner for taking Affidavits
within the Province of British Columbia.

Reapproved under the Land Registry Act
this 13th day of Oct, 1967.

[Signature]
Approving Officer, City of Prince George.