

RECEIVED

JAN 23 1968

CITY ASSESSOR
PRINCE GEORGE PLAN No 17214



Deposited in the Land Registry
Office at Prince George, B.C. this
8 day of DECEMBER, 1967.

[Signature]
Registrar

PLAN OF SUBDIVISION OF
LOTS 4 TO 9 INCLUSIVE,
BLOCK II, PLAN 649
DISTRICT LOT 777
CARIBOO DISTRICT - BRITISH COLUMBIA
SCALE: 1" = 100'

NOTE: Bearings are astronomic, derived from
the South boundary of Strathcona Avenue.

- LEGEND:
- OIP Denotes an old iron pin found
 - IP Denotes an iron pin placed on this survey
 - IPF Denotes an old iron pin found.

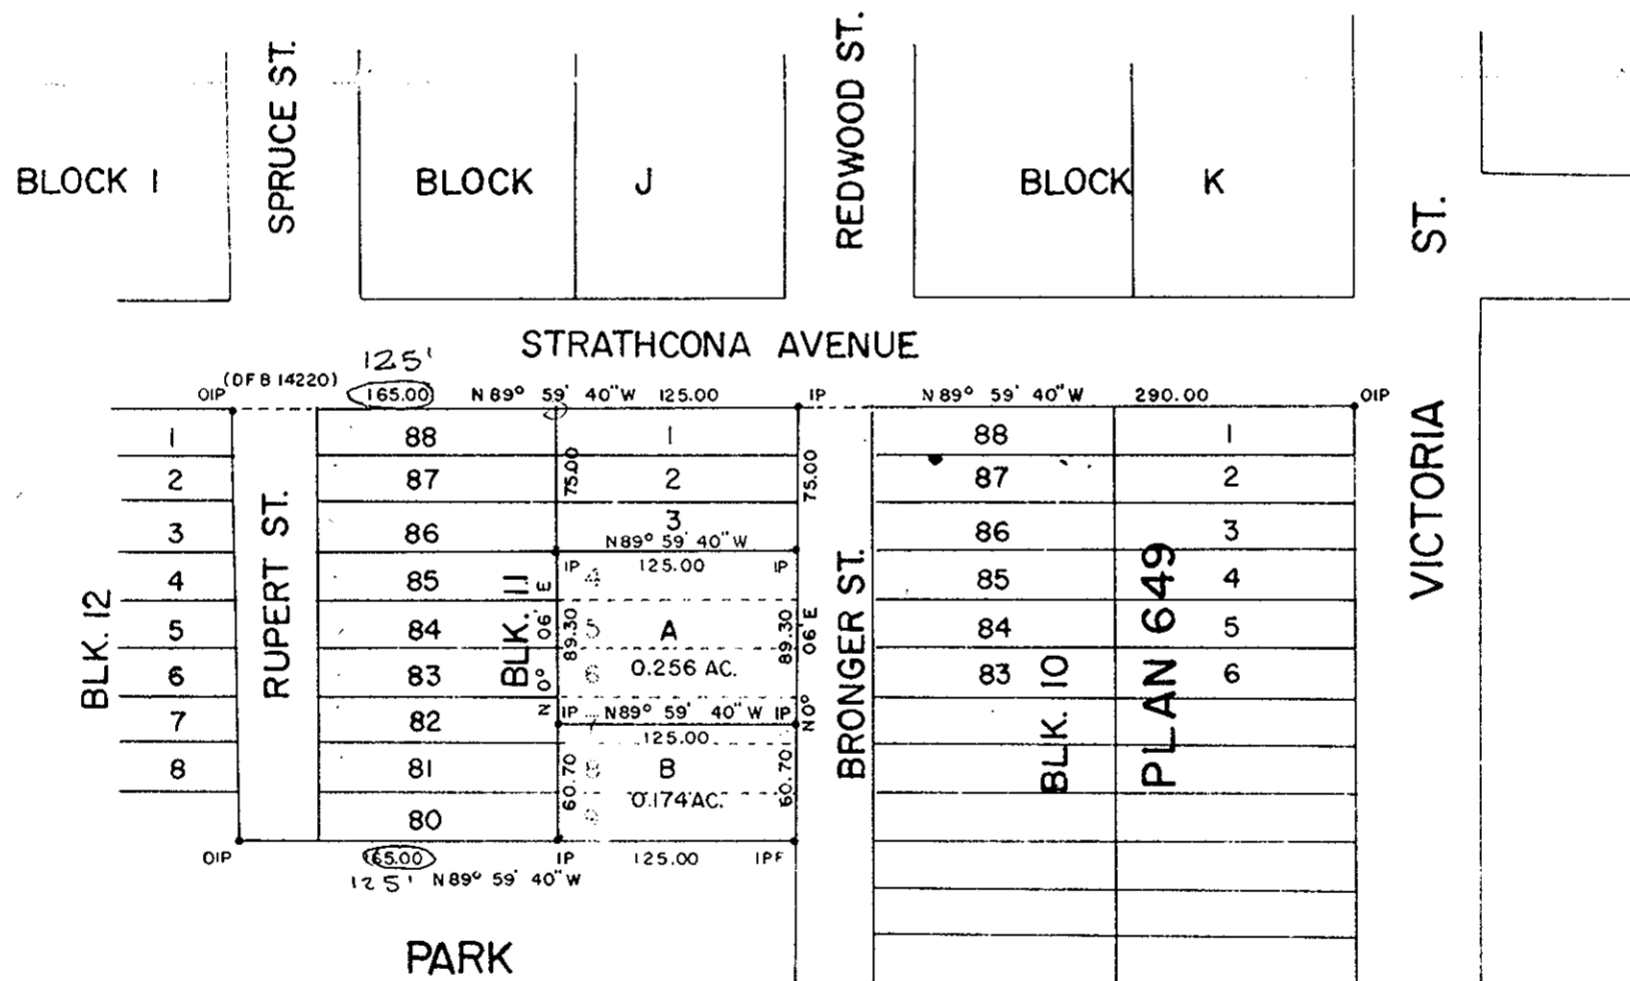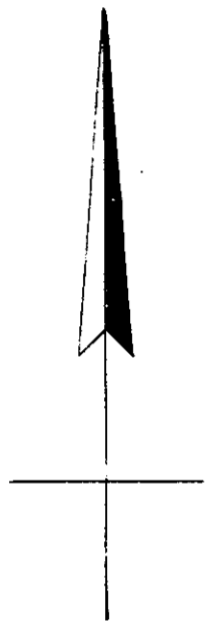

75
84
225

The corporate seal of Credit Foncier
Franco-Canadien, the mortgage
as to lots 4, 5 and 6 was herewith
affixed in the presence of.

I, DONALD A. DUFFY, of the City of Prince George,
a British Columbia Land Surveyor make oath and say
that I was present at and did personally superintend
the survey represented by this plan and that the survey
and plan are correct. The said survey was completed
on the 3rd day of October, 1967.

[Signature of Donald A. Duffy]
B.C.L.S.

Sworn before me this 10th
day of OCTOBER, 1967.

A Commissioner for taking Affidavits
within the Province of British Columbia

[Signature of St. Remussen]
Owner

[Signature of Adrienne b. Davidson]
Witness

[Signature of St. Remussen]
Owner

[Signature of Adrienne b. Davidson]
Witness

[Signature of F. Desorey]
Asst. General Manager

[Signature of F. Desorey]
Authorized Signing Officer

Approved under the Land Registry Act
this 17th day of OCTOBER, 1967

[Signature of C. E. Olot]
Approving Officer, City of Prince George.