

PLAN OF SUBDIVISION OF PART OF
 LOT 17, PLAN 9543
 DISTRICT LOT 4047
 CARIBOO DISTRICT - BRITISH COLUMBIA

PLAN N^o 17282
 Deposited in the Land Registry
 Office at Prince George, B.C. this
 19 day of Jan, 1968.


Registrar *J. H. [Signature]*

SCALE: 1" = 100'

NOTE: Bearings are astronomic, derived from the
 North Boundary of Lot A, Plan 16925

LEGEND: ● OIP denotes an old iron pin found.
 ● IP denotes an iron pin placed on this survey.

N

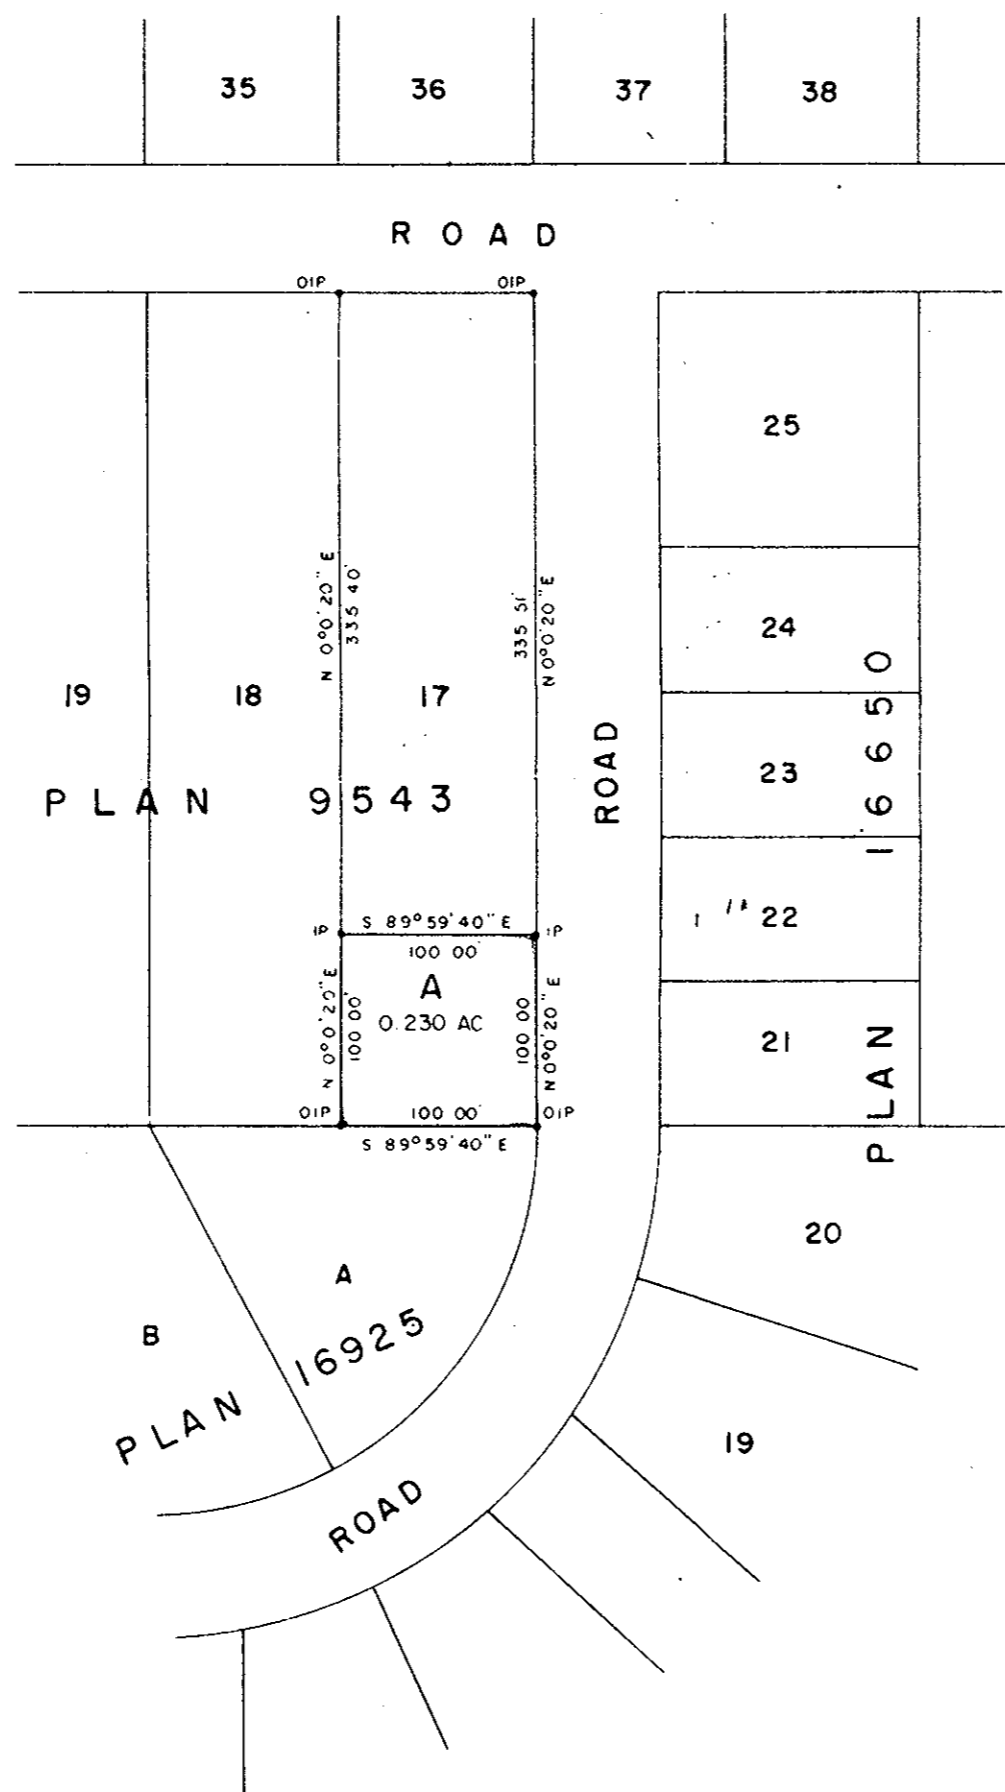

I, DONALD A. DUFFY, of the City of Prince George,
 a British Columbia Land Surveyor make oath and say
 that I was present at and did personally superintend
 the survey, represented by this plan and that the survey
 and plan are correct. The said survey was completed
 on the 25th day of October, 1966.

[Signature]
 B.C.L.S.

Sworn before me this 21st
 day of DECEMBER, 1967

[Signature]
 A Commissioner for taking Affidavits
 within the Province of British Columbia

[Signature]
 Owner

[Signature]
 Witness

Approved under the Land Registry Act
 this 15th day of December, 1967

[Signature]
 Approving Officer, Dept. of Highways