

RECEIVED

JUN 17 1968

CITY ASSESSOR  
PRINCE GEORGE


PLAN No 17462

Deposited in the Land Registry Office at  
Prince George on the 13th day of MAY 1968

*[Signature]*  
Registrar

PLAN OF SUBDIVISION OF LOTS 7 TO  
17 INCLUSIVE, AND RESIDUE OF LOT 18,  
BLOCK 202, PLAN 1268, AND CLOSED LANE,  
PLAN 17348, BLOCK 202,  
DISTRICT LOT 343,  
CARIBOO DISTRICT.

SCALE: 1" = 50'

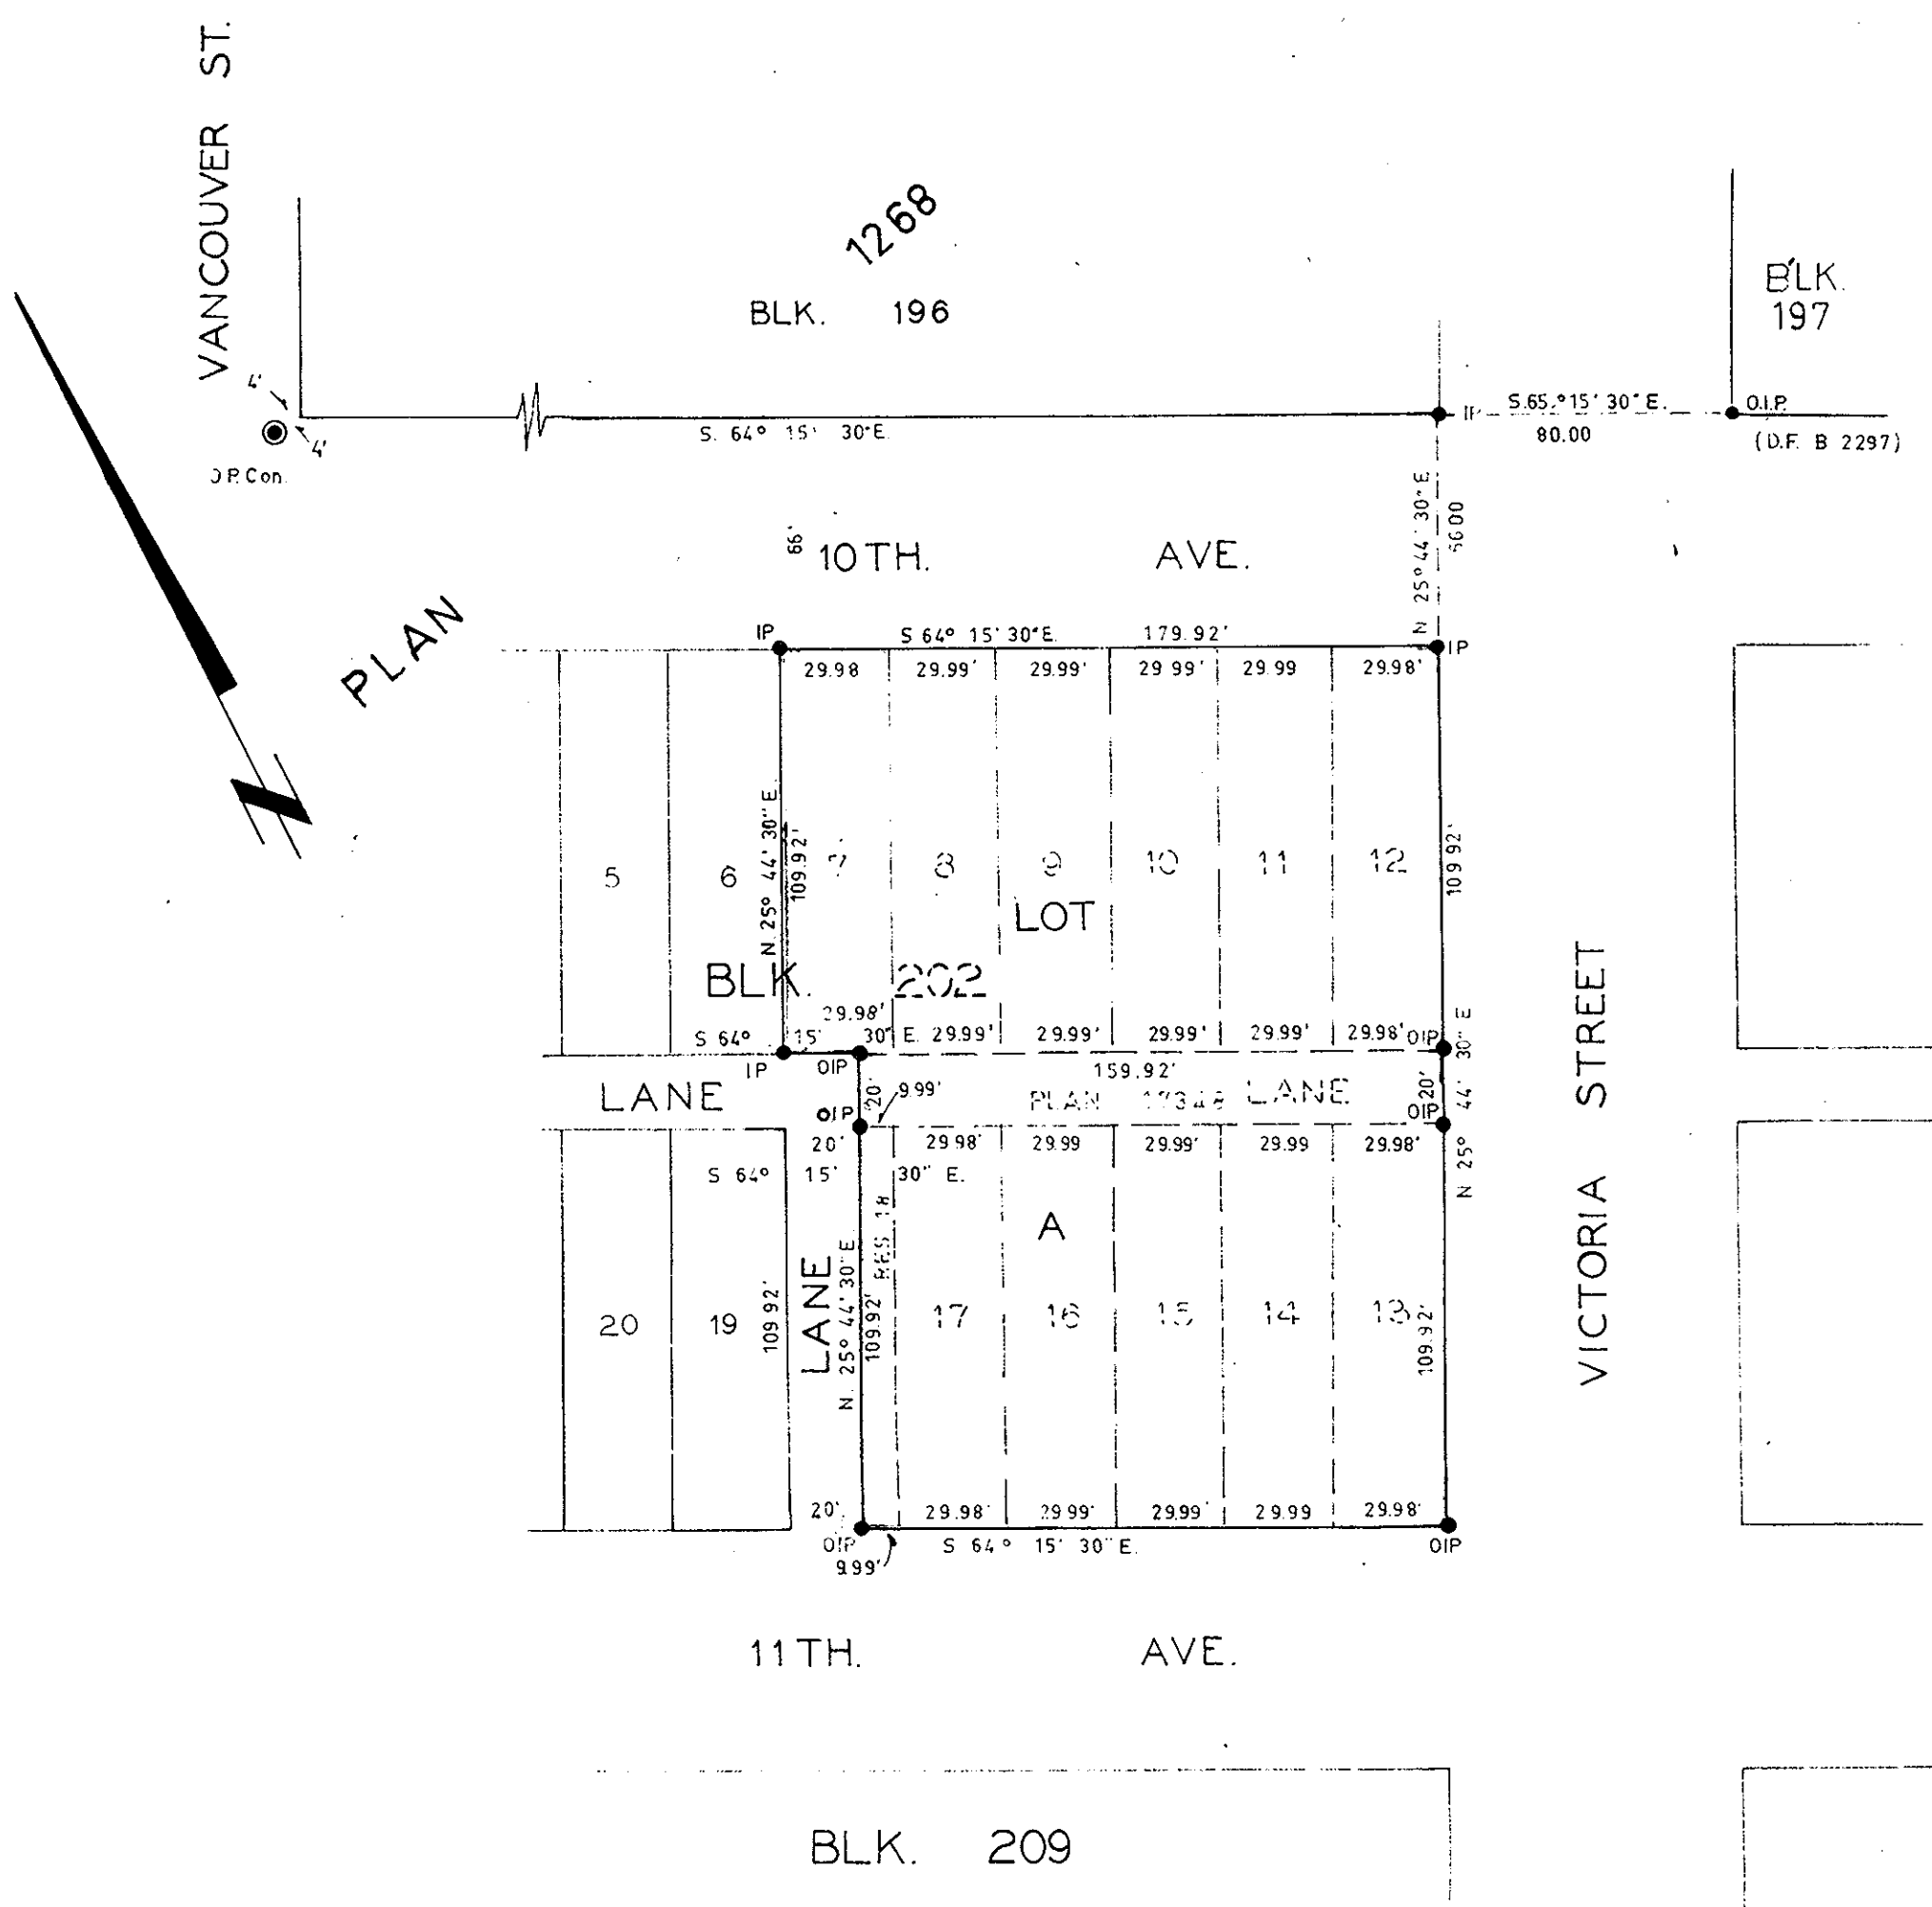

Bearings are astronomic and are derived from  
O.I.P.s on North bdy. 11th. Ave shown  
as S 64° 15' 30" E.

- ⊙ P.con. .... Standard Concrete Post.
- ⊙ P.Rock ..... Standard Rock Post.
- P.P. .... Standard Pipe Post.
- I.P. .... Standard Iron Post.
- P. .... Wooden Post.
- L.P. .... Lead Plug.
- ..... Denoting "Old"
- WT. .... Denoting "Witness"

I, A. Daniluck, of the City of Prince George...  
British Columbia Land Surveyor, make oath and  
say that I was present at and did personally  
superintend the survey represented by this  
plan and that the survey and plan are correct.  
The said survey was completed on  
the 15th day of March, 1968.

*[Signature]*  
A. Daniluck, B.C.L.S.

Sworn before me at Prince George,  
this 18 day of March, 1968.

Approved under the Land Registry Act  
on the 9th day of APRIL, 1968.

*[Signature]*  
Approving Officer  
City of Prince George

*[Signature]*  
A commissioner for taking affidavits  
for British Columbia.

Owner: IMPERIAL OIL LIMITED

Witness: *[Signature]* GENERAL MANAGER  
*[Signature]* ASSISTANT SECRETARY

McWilliam—Whyte—Goble & Associates		
B.C. LAND SURVEYORS		
KAMLOOPS — PRINCE GEORGE		
Job No.	F.B.-P.	FILE No.
		67100-30B