
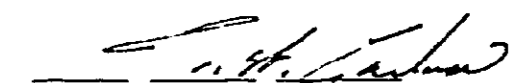


EXPLANATORY PLAN TO ACCOMPANY  
 BY-LAW 2050  
 CITY OF PRINCE GEORGE  
 CLOSING LANE ADJACENT TO LOTS 1-5 INCLUSIVE,  
 BLOCK 230, PLAN 1268, DISTRICT LOT 343,  
 CARIBOO DISTRICT.  
 SCALE: 1" = 50'


PLAN NO. **17499**

Deposited in the Land Registry Office at  
 Prince George this ~~29th~~ day  
 of MAY 1998.

  
 Registrar.

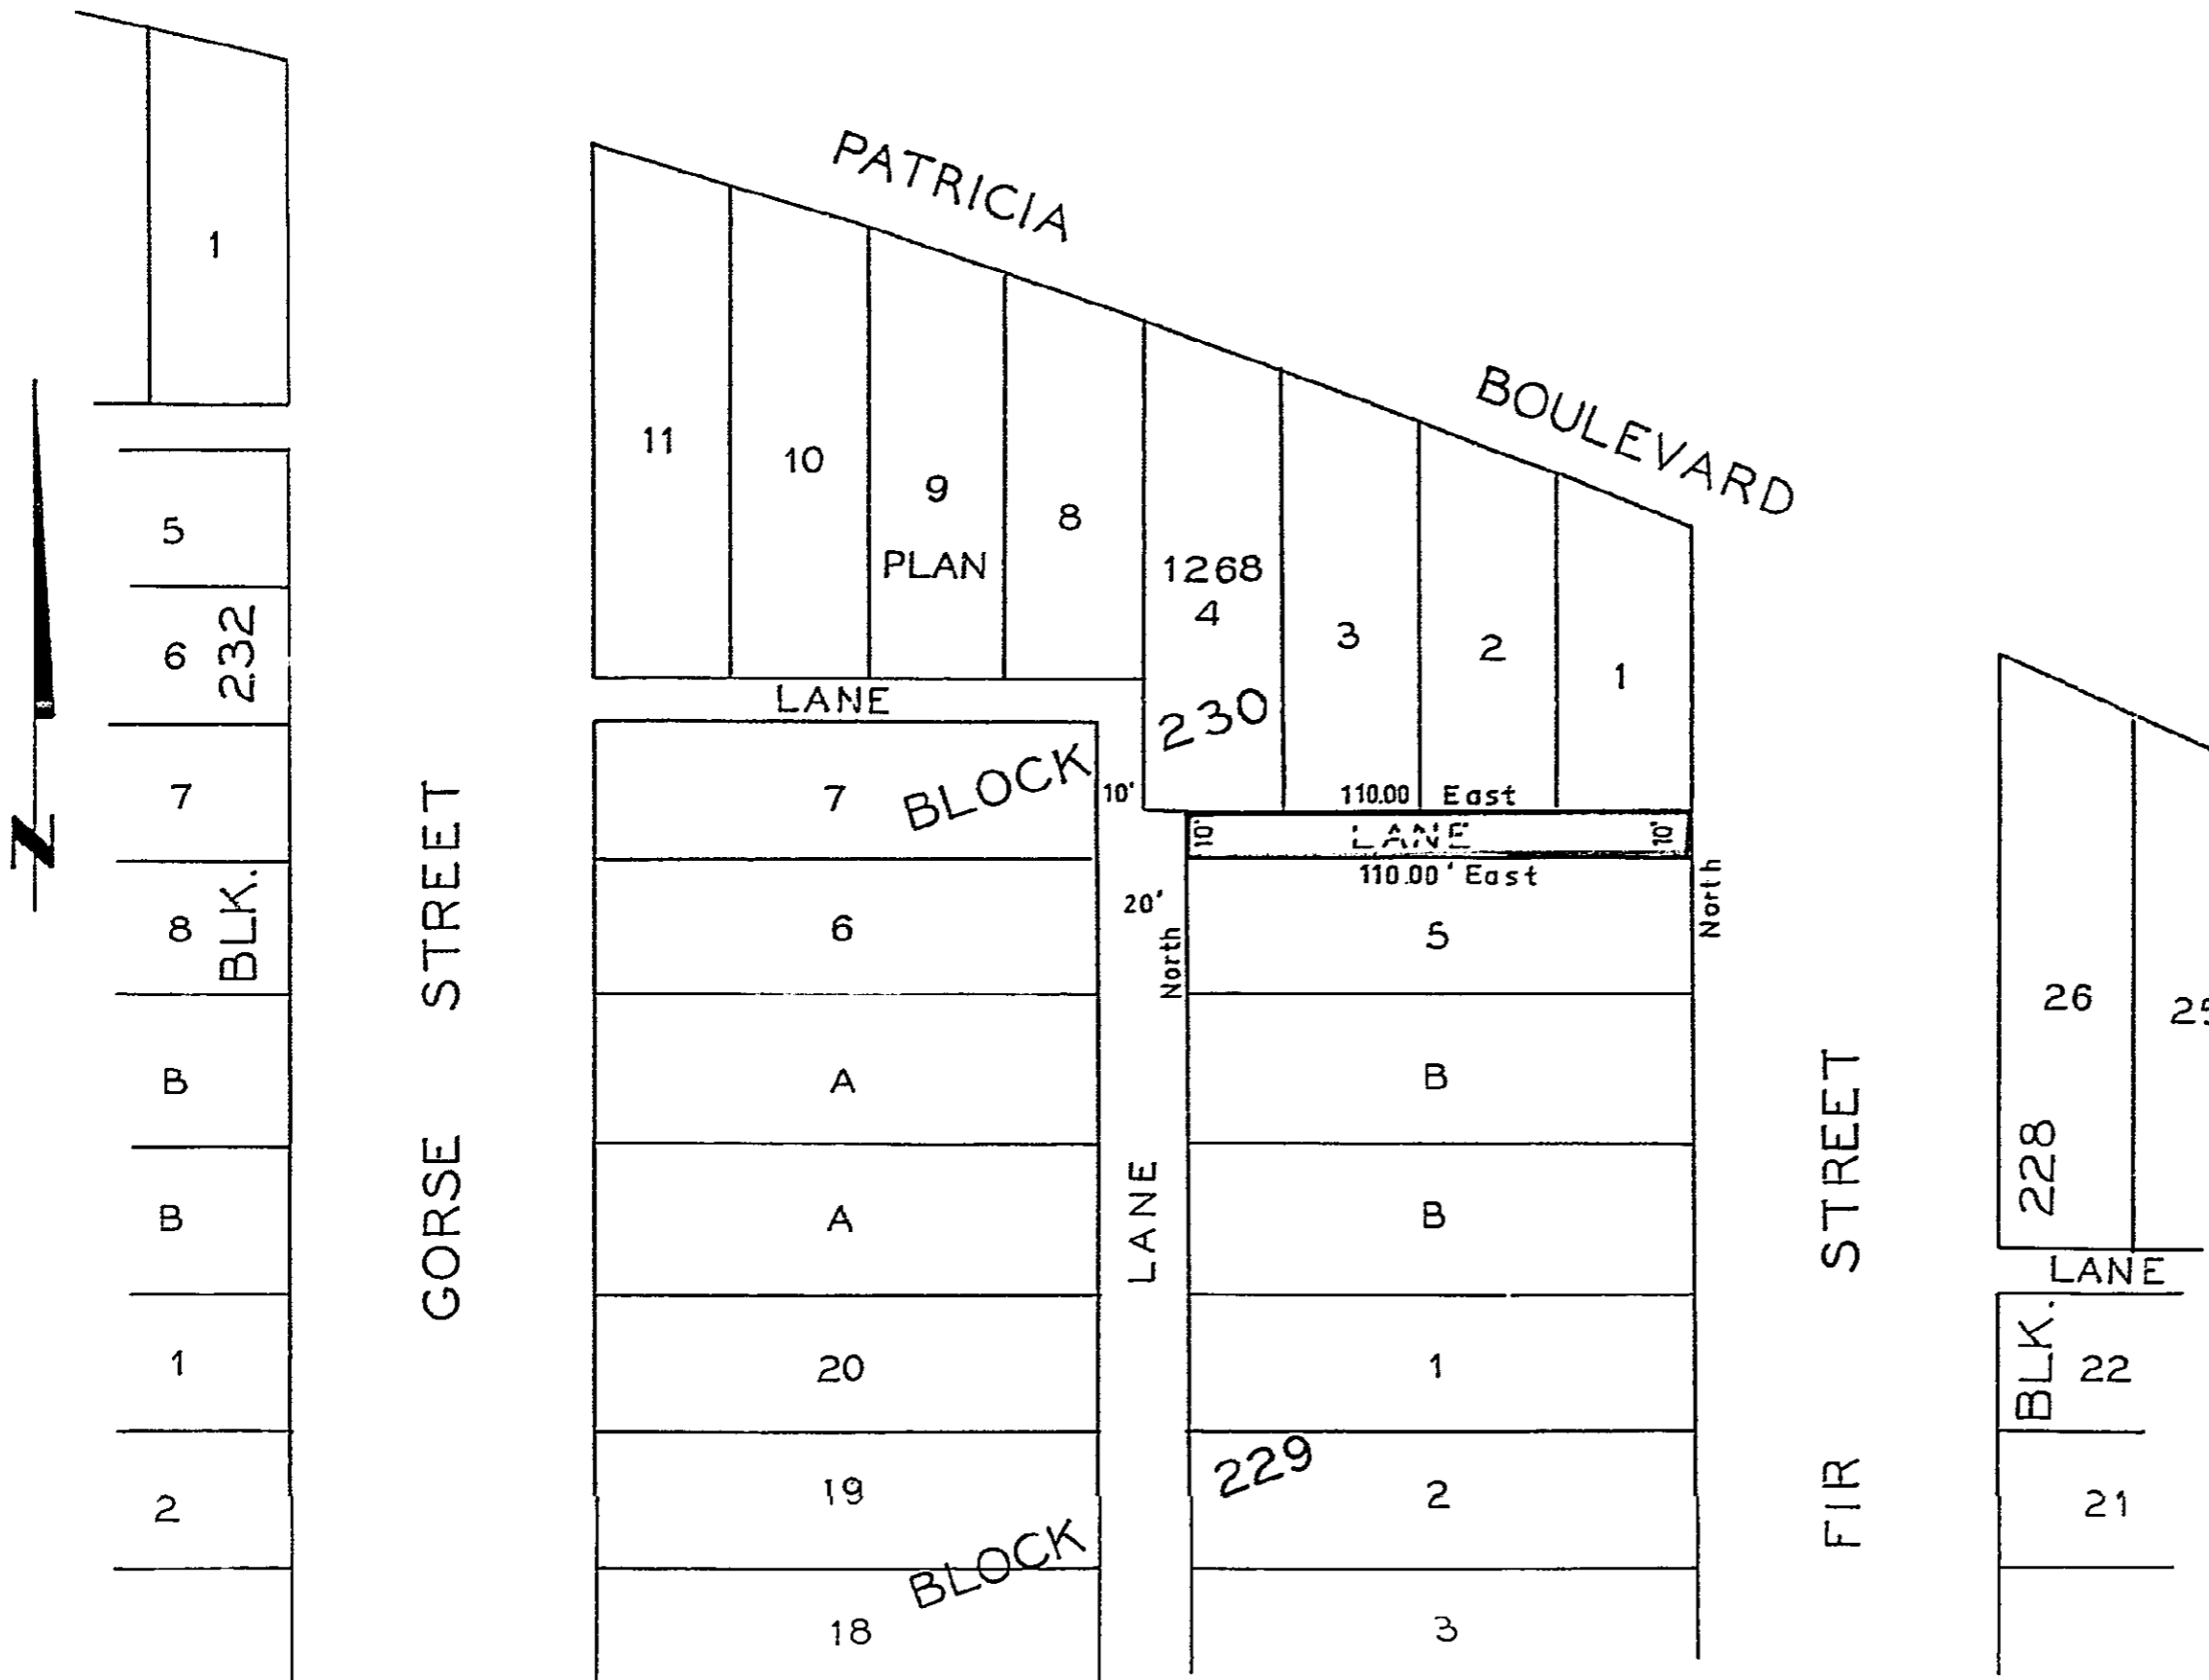

Certified correct this 29th day  
of April 1998

  
 R. J. Goble, B.C.L.S.

McWilliam, Whyte, Goble & Associates  
 B.C. Land Surveyors  
 Prince George Kamloops

REF. NO. 68100-10