

PLOTTED. ~~17504~~ (KR)

PLAN OF SUBDIVISION OF PART OF  
DISTRICT LOT 819  
EXCEPT N. 1/2 OF N.W. 1/4 OF  
DISTRICT LOT 819 AND EXCEPT BLOCK A  
AND EXCEPT PLAN CG 2054  
CARIBOO DISTRICT - BRITISH COLUMBIA

PLAN No. 17504


Deposited in the Land Registry  
Office at Prince George B.C. this  
30th day of May, 1968.

SCALE: 1" = 200'

*[Signature]*  
Registrar

NOTE: Bearings are astronomic, derived from the North  
Boundary of Highway R/W, Plan 17194.

LEGEND: ● OPCON denotes an old concrete monument found.  
● OPP denotes an old pipe post found.  
● OIP denotes an old iron pin found.  
● IP denotes an iron pin placed on this survey.

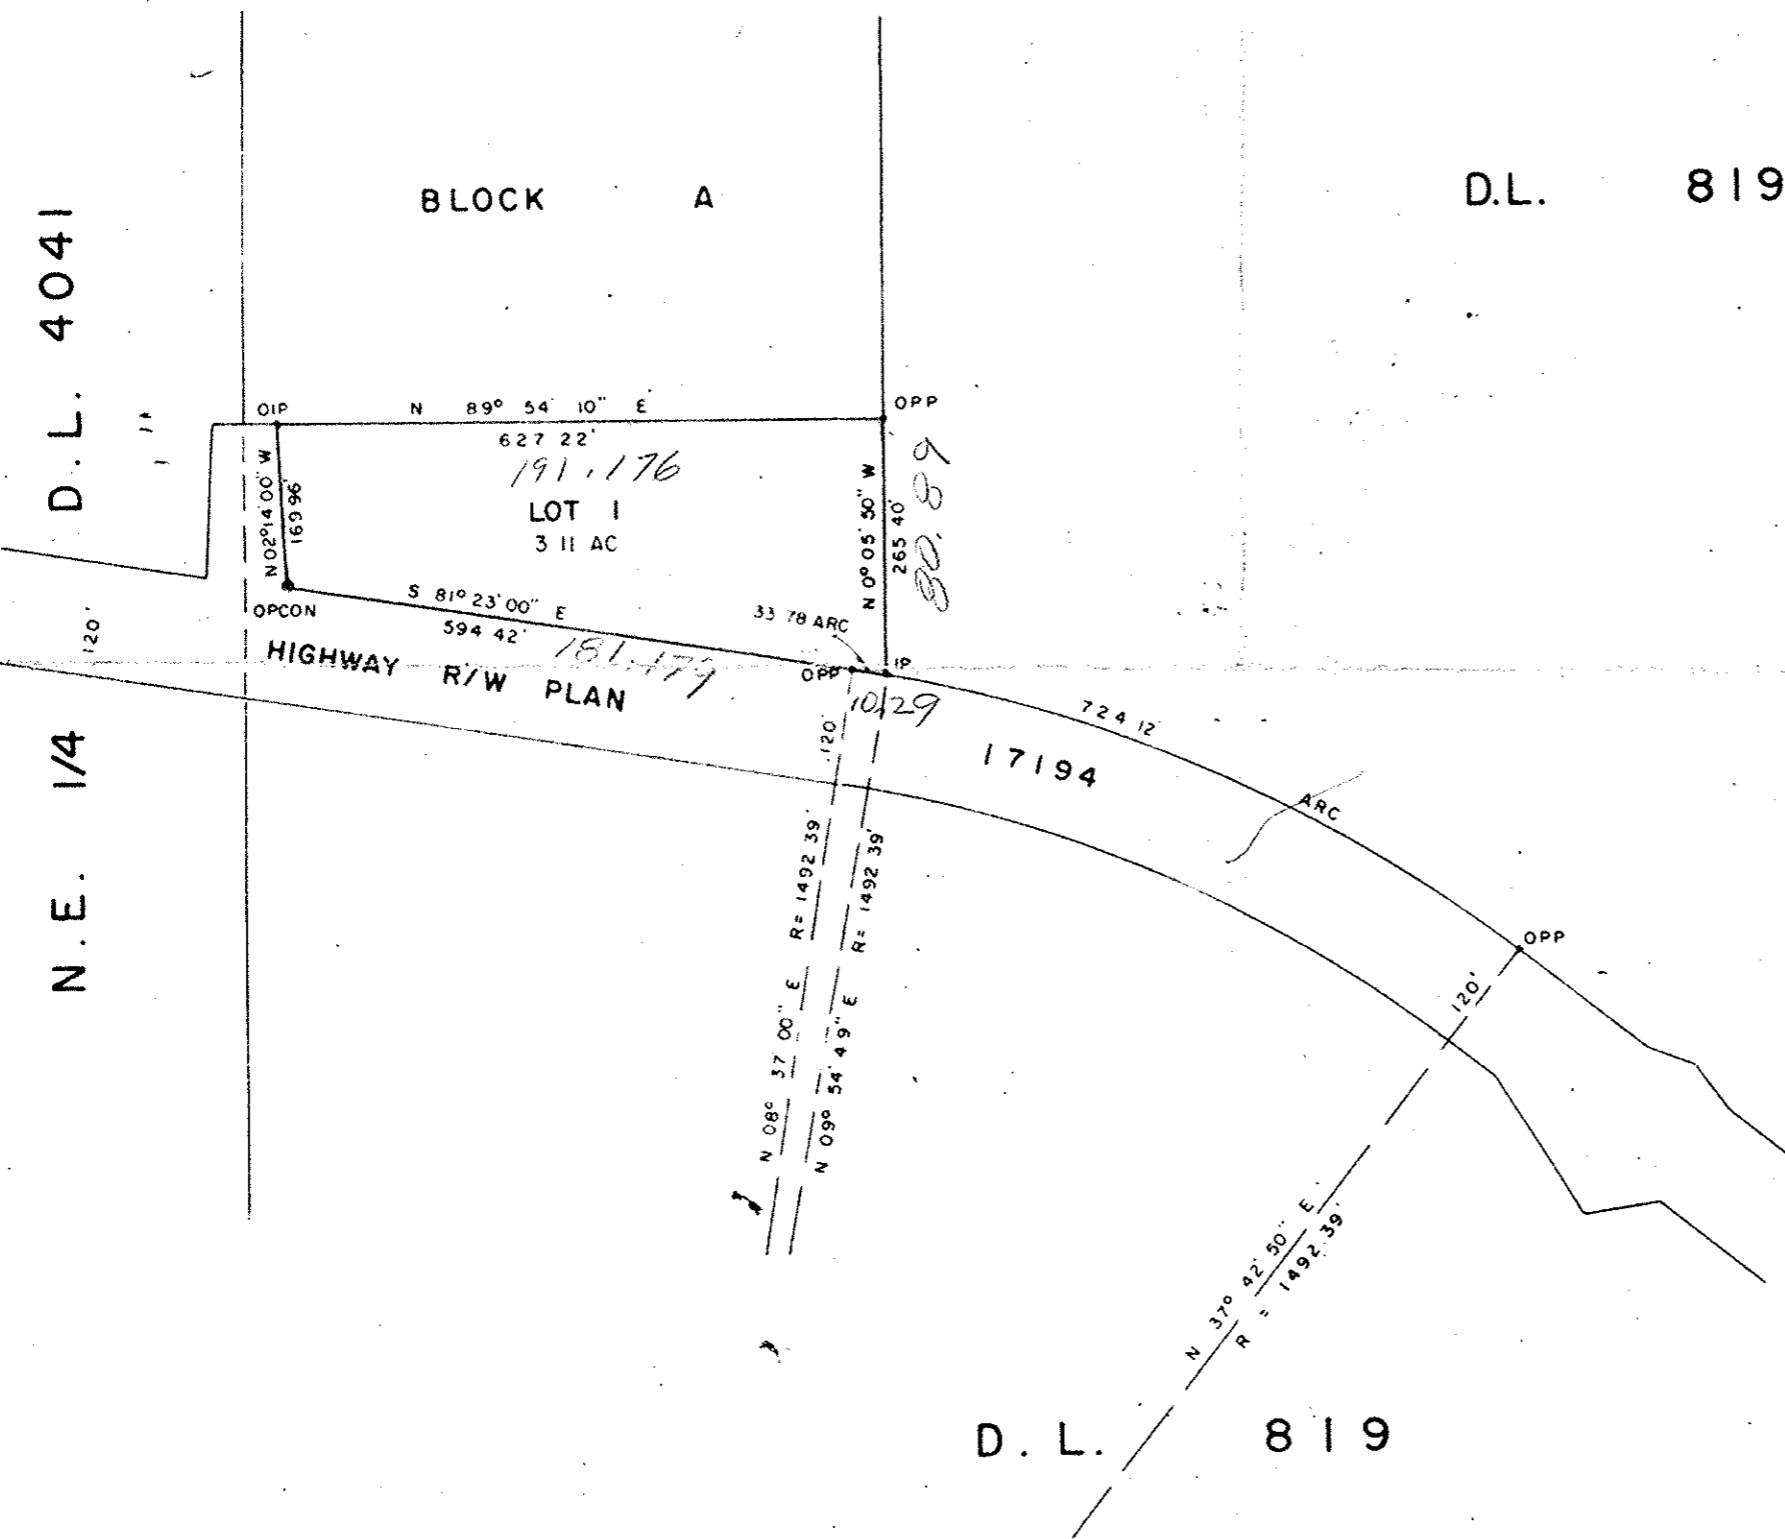

I, DONALD A. DUFFY of the City of Prince George,  
a British Columbia Land Surveyor make oath and  
say that I was present at and did personally superintend  
the survey represented by this plan and that the survey  
and plan are correct. The said survey was completed  
on the 1st day of December, 1967.

*[Signature]*  
BCLS.

Sworn before me this 11th  
day of Dec., 1967.

*[Signature]*  
A. Commissioner for taking Affidavits  
in British Columbia.

*[Signature]*  
Owner

*[Signature]*  
Witness

Approved under the Land Registry Act  
this 13th day of May, 1968.

*[Signature]*  
Approving Officer, Dept. of Highways.