

PLAN N<sup>o</sup> 17544  
 Deposited in the Land Registry  
 Office at Prince George, B.C.  
 26<sup>th</sup> day of JUNE, 1968

*[Signature]*  
 Registrar

PLAN OF SUBDIVISION OF PART OF

**N.E. 1/4- DISTRICT LOT 4046**


EXCEPT PLANS 9572, 11234, AND 13460

CARIBOO DISTRICT - BRITISH COLUMBIA

SCALE: 1" = 100'

NOTE: Bearings are astronomic, derived from the  
 South Boundary of Lot 14, Plan 13460.

LEGEND: • OIP Denotes an old iron pin found  
 • IP Denotes an iron pin placed on this survey

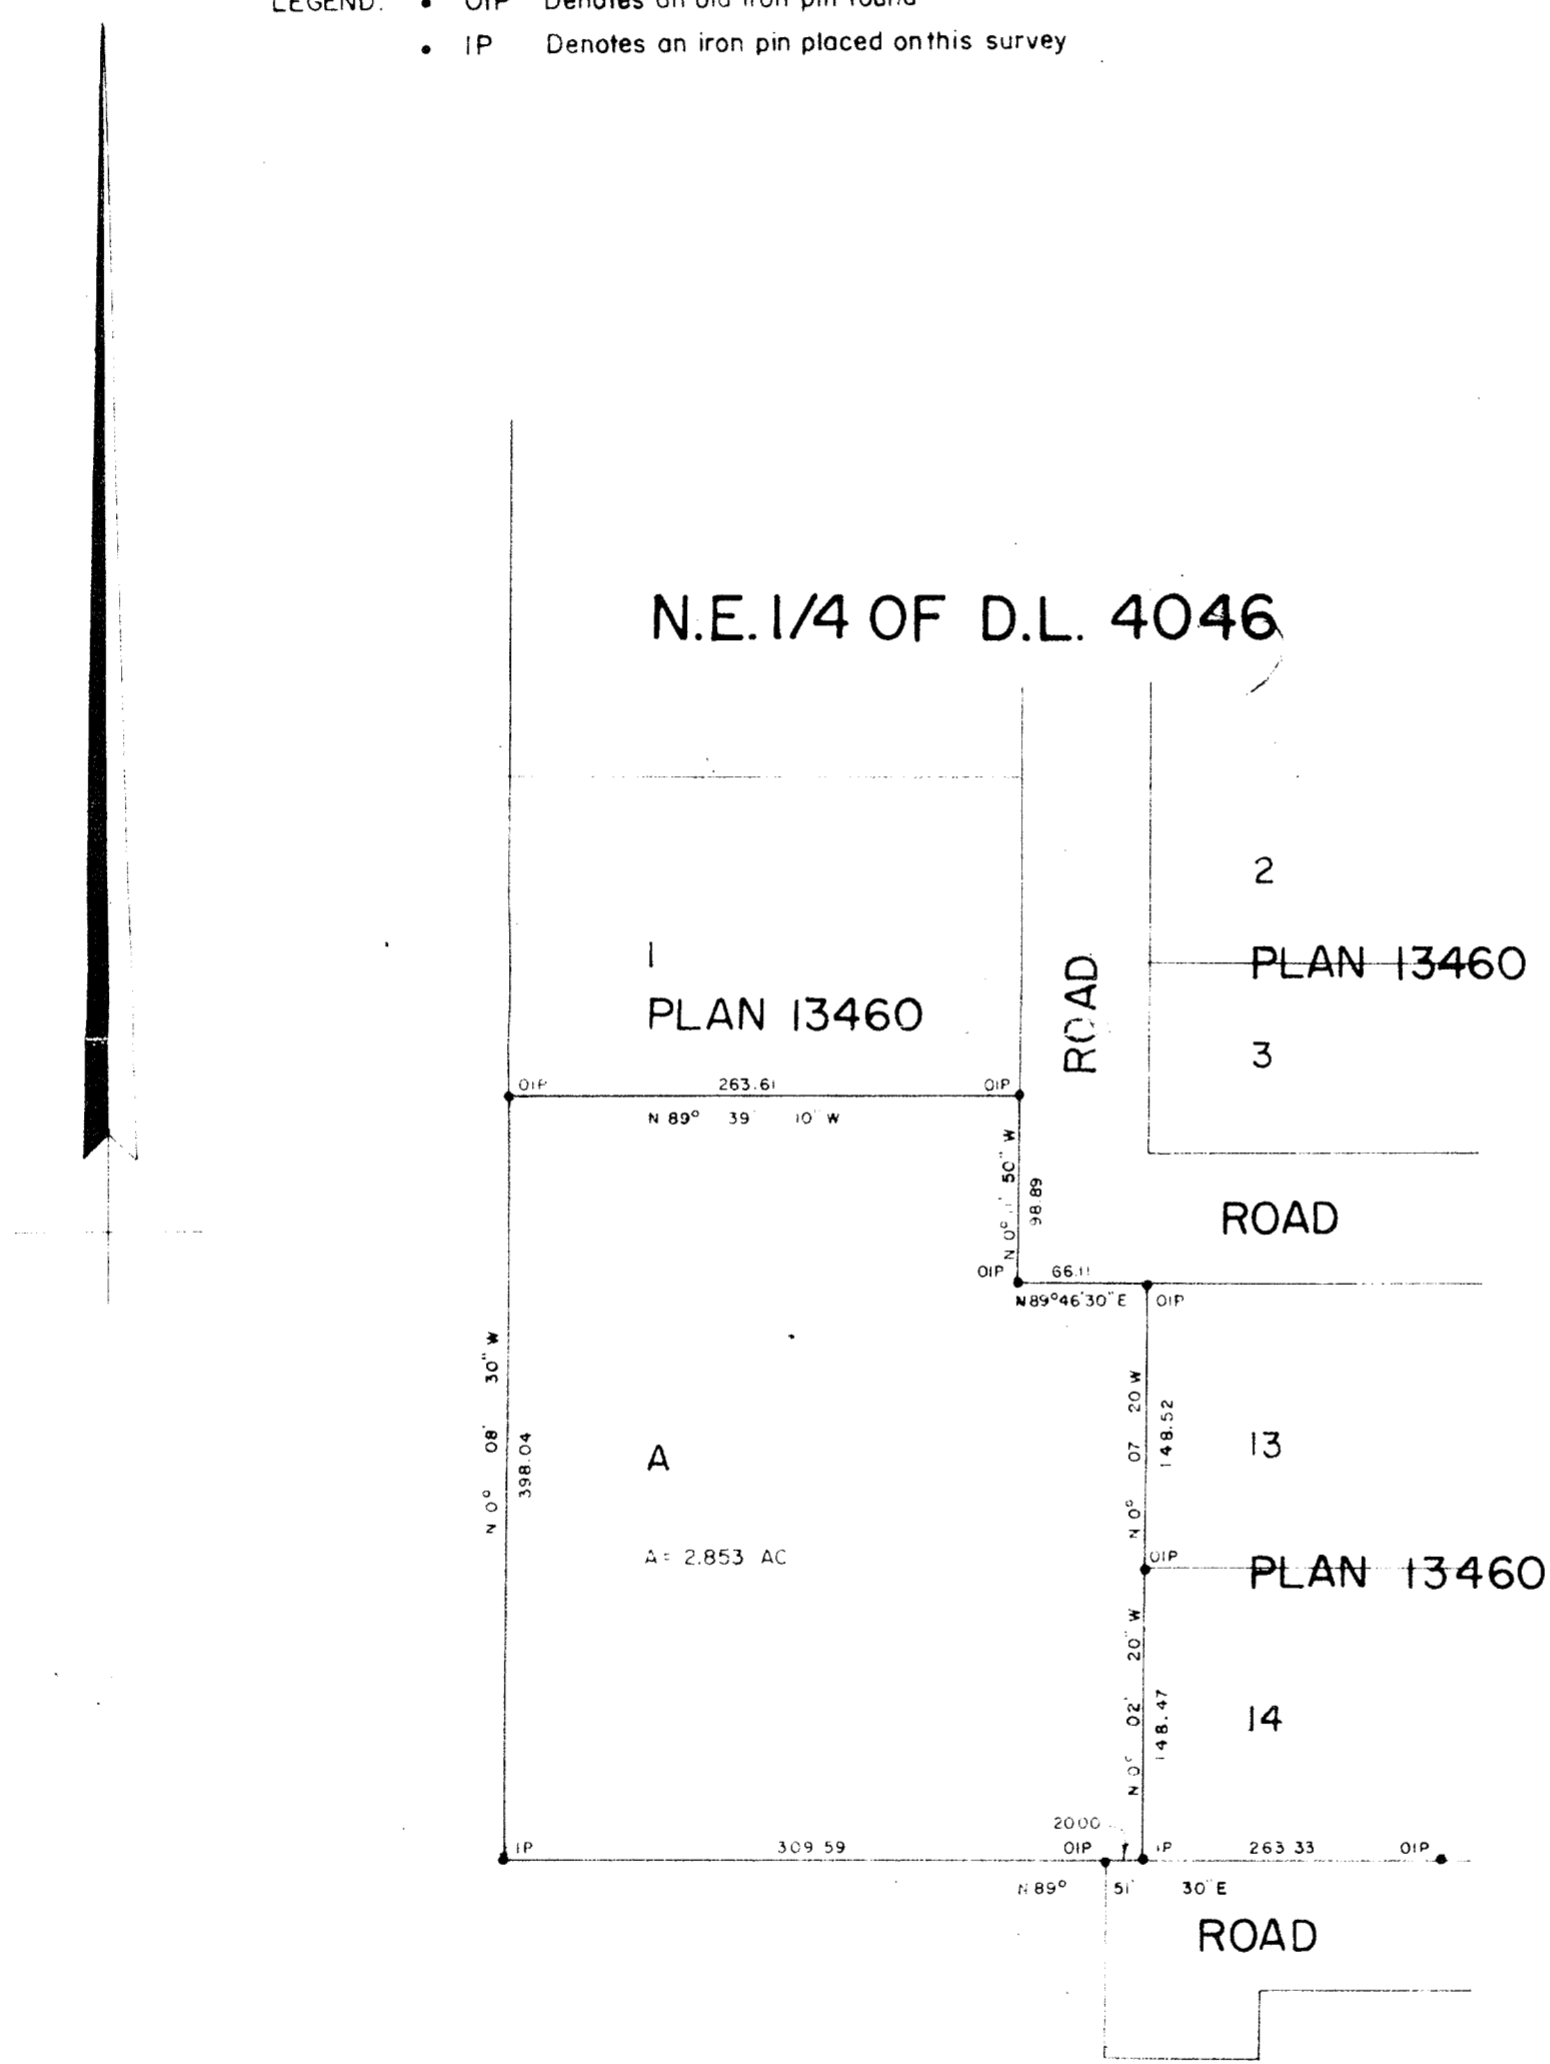

I, DONALD A. DUFFY, of the City of Prince George, a British Columbia Land Surveyor make oath and say that I was present at and did personally superintend the survey represented by this plan and that the survey and plan are correct. The said survey was completed on the 26th day of March, 1968.

*[Signature]*  
 B.C.L.S.

Sworn before me this 30<sup>th</sup> day of April, 1968.

*[Signature]*  
 A Commissioner for taking Affidavits within the Province of British Columbia

*[Signature]*  
 Kenneth R. Wilson  
 Owner

*[Signature]*  
 Witness

Approved under the Land Registry Act this 26<sup>th</sup> day of June, 1968

*[Signature]*  
 Approving Officer, Dept. of Highways.