

PLAN No 17563
 Deposited in the Land Registry
 Office at Prince George, B.C. this
8 day of July, 1968.

[Signature]
 Registrar

PLAN OF EASEMENTS THROUGH
 LOTS A, B, & C, PLAN 17543
DISTRICT LOT 936
 CARIBOO DISTRICT-BRITISH COLUMBIA


SCALE: 1" = 50'

NOTE: Bearings are astronomic, derived from
 the South boundary of Lot A, Plan 17543

LEGEND: • OIP Denotes an old iron pin found
 • IP Denotes an iron pin placed on this survey



D.L. 936

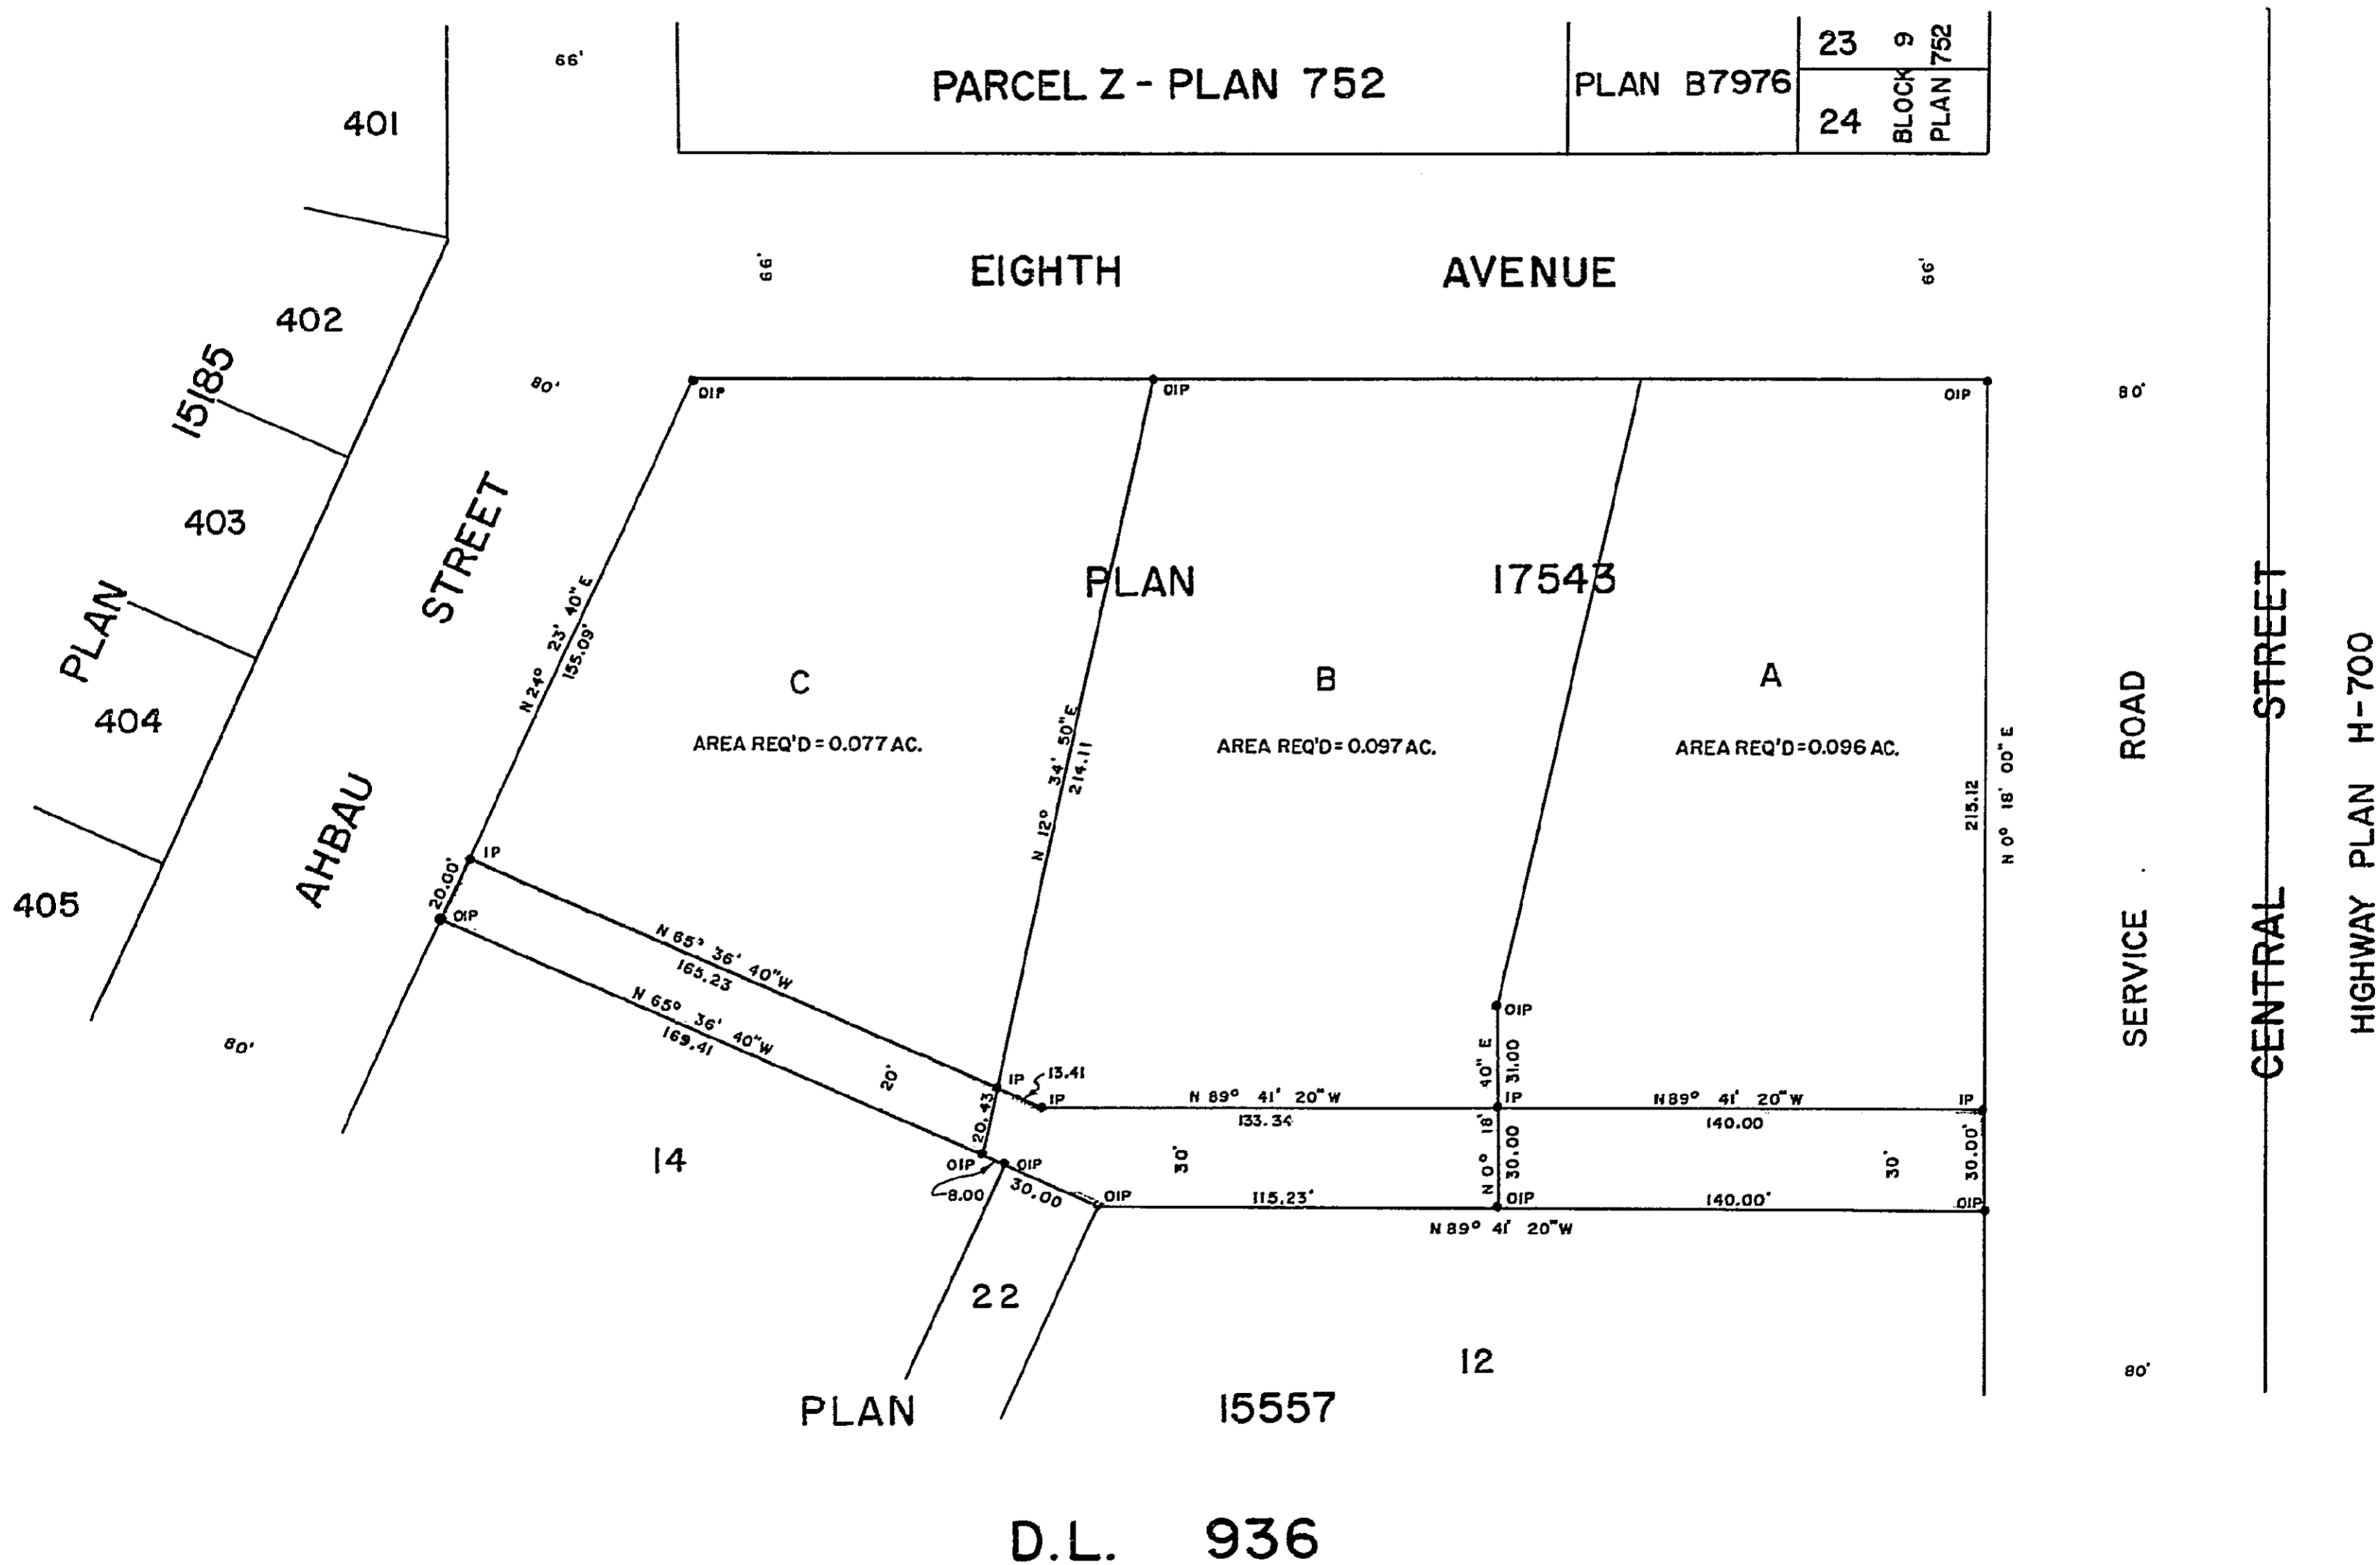

D.L. 936

I, RUSSELL N. SHORTT, of the City of Prince George, a British Columbia Land Surveyor make oath and say that I was present at and did personally superintend the survey represented by this plan and that the survey and plan are correct. The said survey was completed on the 27th day of JUNE, 1968.

[Signature]
 B. C. L. S.

Sworn before me this 2nd
 day of JULY, 1968.

[Signature]
 A Commissioner for taking Affidavits
 within the Province of British Columbia.