

17601

PLAN N^o _____
Deposited in the Land Registry
Office at Prince George, B.C. this
6 day of AUG., 1968.

PLAN OF SUBDIVISION OF PART OF
DISTRICT LOT 4047
TRANS 9543, 13990, 16588 & 16650
DISTRICT - BRITISH COLUMBIA


T.W. CARLOW
Registrar



NOTE: Bearings are astronomic, derived from the south
boundaries of Lots 2, 3, & 4, Plan 16650.

LEGEND: • OIP denotes an old iron pin found.
• IP denotes an iron pin placed on this survey.
WT denotes witness.

E. 1/2 OF S.E. 1/4 D. L. 4048

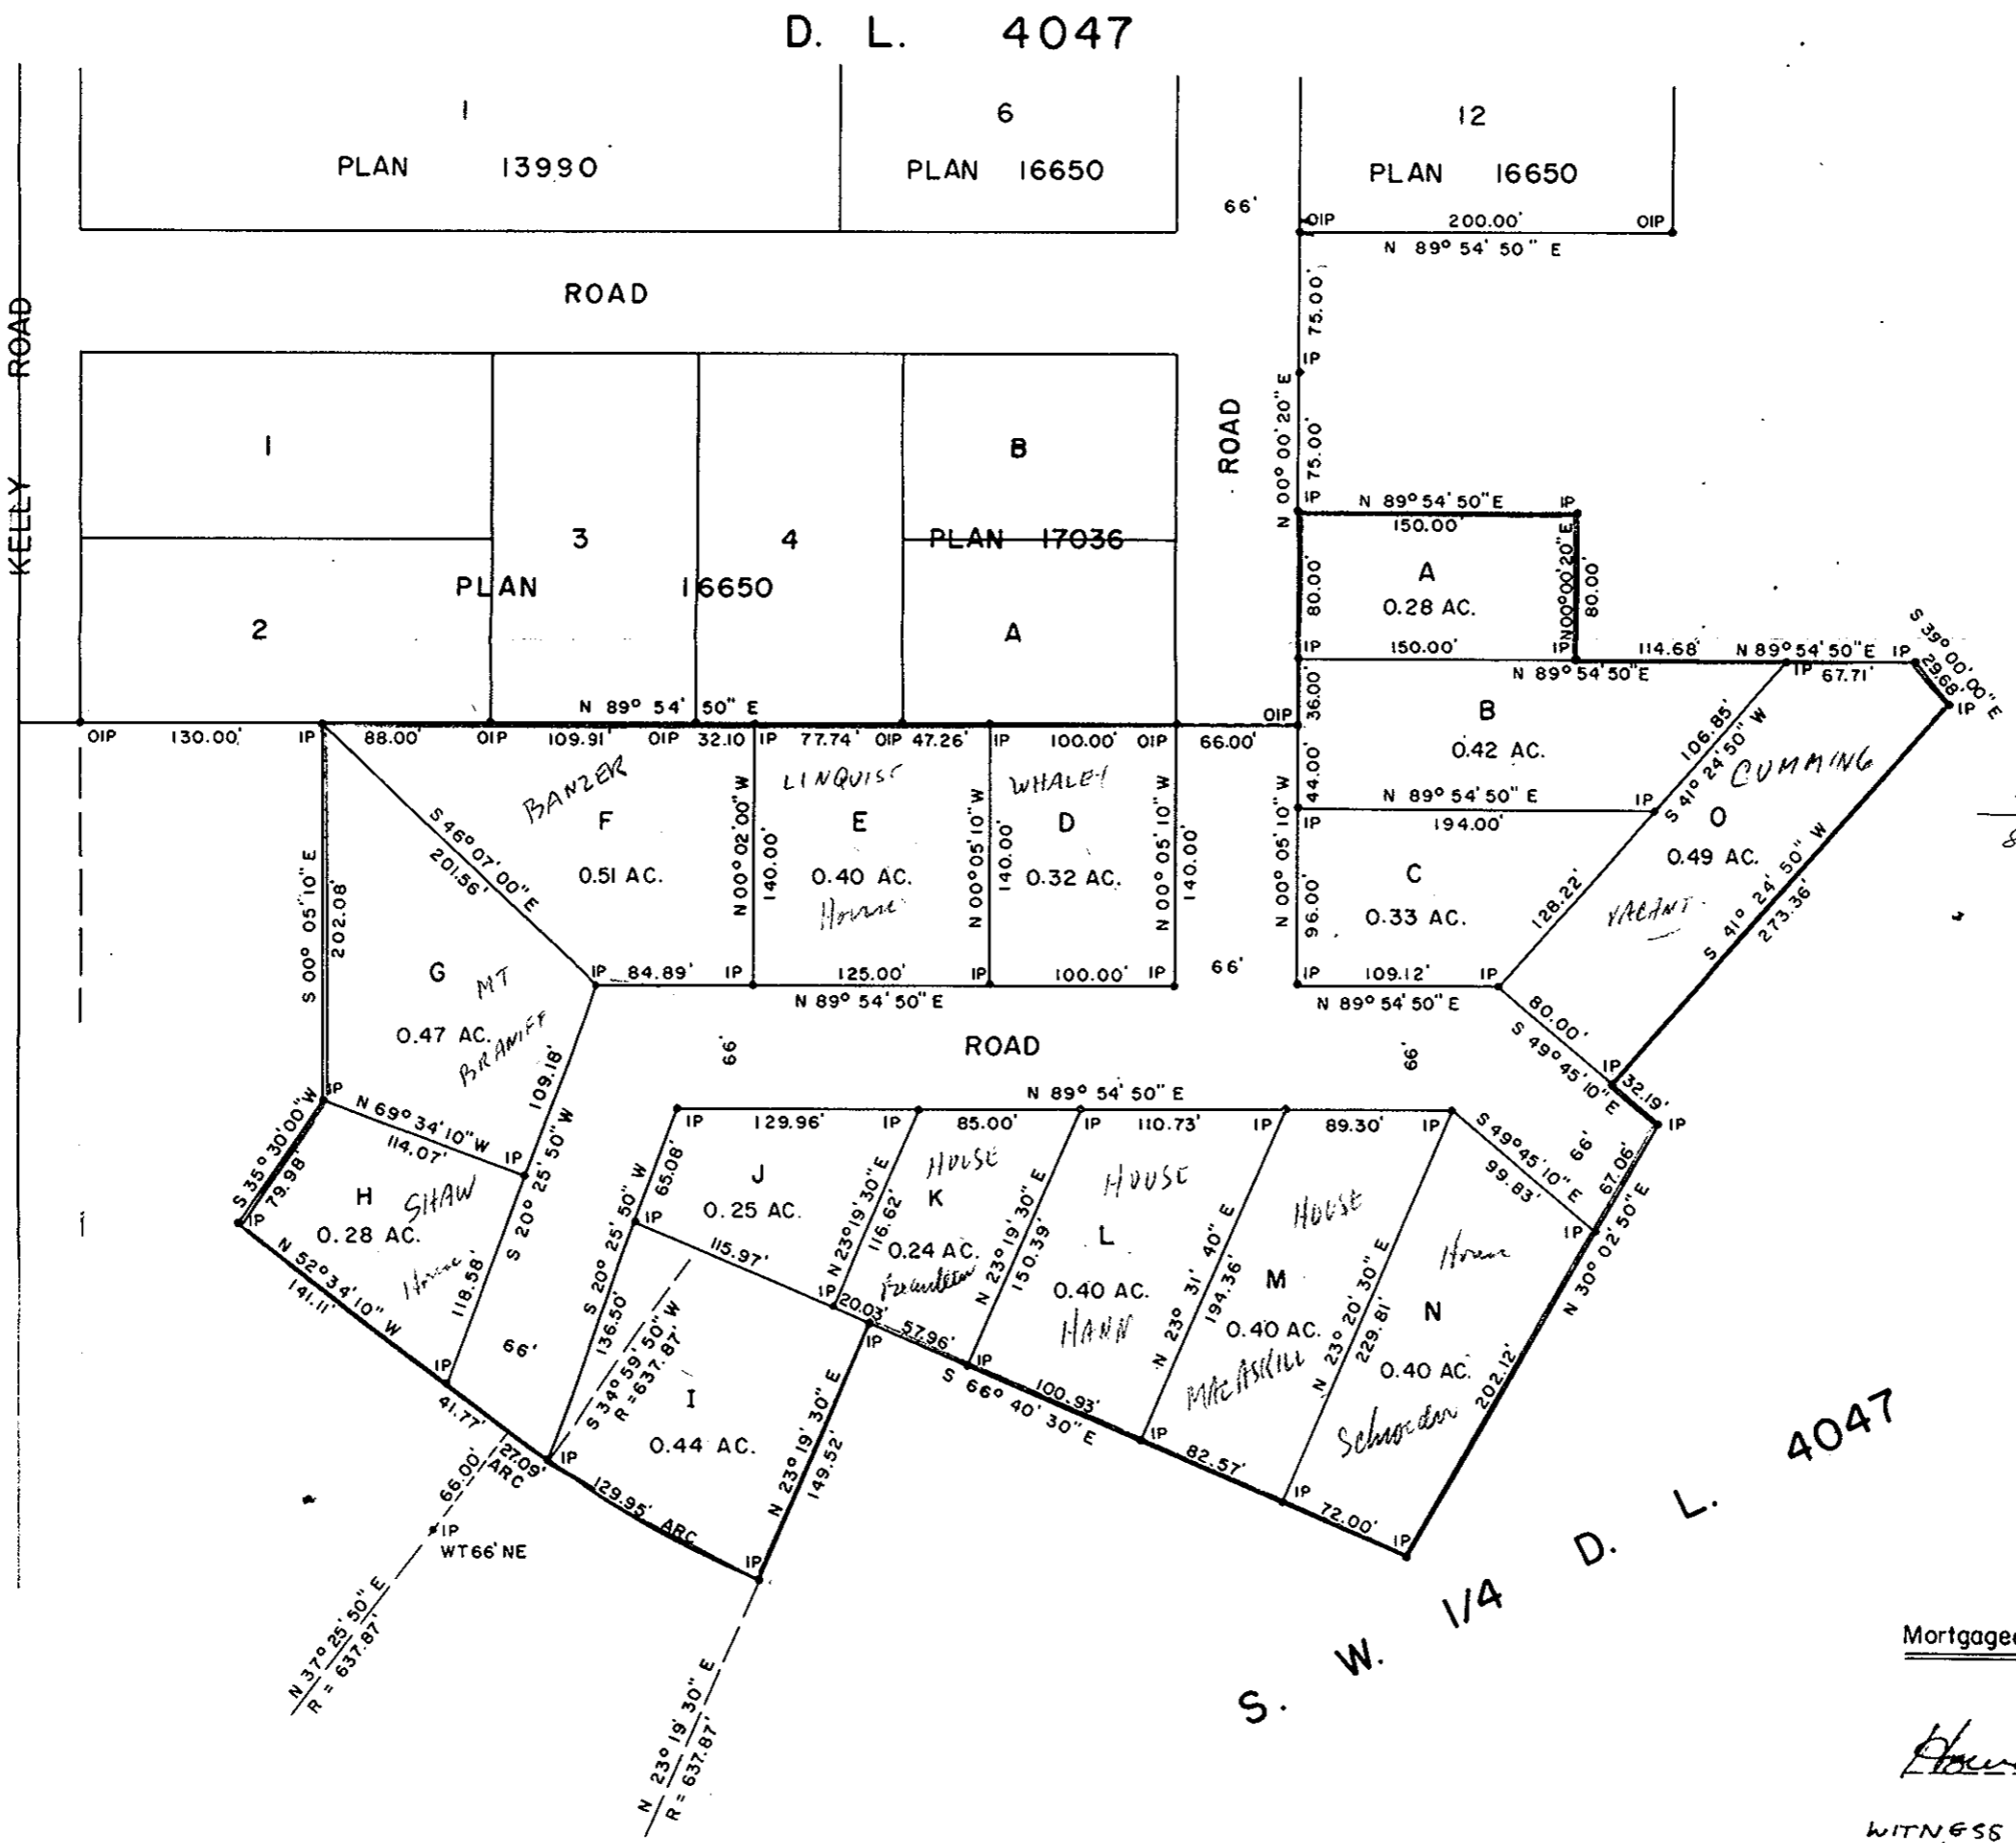

44
36
80

I, DONALD A. DUFFY, of the City of Prince George, a British Columbia Land Surveyor make oath and say that I was present at and did personally superintend the survey represented by this plan and that the survey and plan are correct. The said survey was completed on the 29th day of April, 1968.

[Signature]
B. C. L. S.

Sworn before me this 57th day of August, 1968.

[Signature]
A Commissioner for taking Affidavits within the Province of British Columbia.

NORCAN DEVELOPMENTS LTD.

A. E. Sadler
PRESIDENT

Mortgagee:

Howard Arnold McEwen

WITNESS
[Signature]

Approved under the Land Registry Act this 31st day of July, 1968.

[Signature]
Approving Officer, Dept. of Highways.