

IN THE MATTER OF BRITISH COLUMBIA AND POWER
 AUTHORITY ACT, 1964, S.B.C. 1964, CHAPTER 7

PLAN No. 17604
 Deposited in the Land Registry Office at Prince
 George, B.C. this 7 day of Aug, 1968

AND

[Signature]
 Registrar


IN THE MATTER OF THE EXPROPRIATION OF AN INTEREST
 OR LIMITED INTEREST IN THE LAND IN THE PROVINCE
 OF BRITISH COLUMBIA

PLAN OF :-

3.53 ACRE PORTION OF LOT 1, DISTRICT LOT 2061,
 CARIBOO DISTRICT, PLAN 9405, IN THE PROVINCE OF
 BRITISH COLUMBIA, WHICH IS SHOWN OUTLINED IN RED
 ON A PLAN DEPOSITED IN THE PRINCE GEORGE LAND
 REGISTRY OFFICE AND NUMBERED A-2870.

WHICH IS THE LAND IN WHICH BRITISH COLUMBIA HYDRO
 AND POWER AUTHORITY HAS TAKEN AN INTEREST OR
 LIMITED INTEREST BEING THE RIGHT OF WAY DESCRIBED
 IN THE DESCRIPTION TO WHICH THIS PLAN IS ANNEXED.

Scale: 1 inch = 200 feet

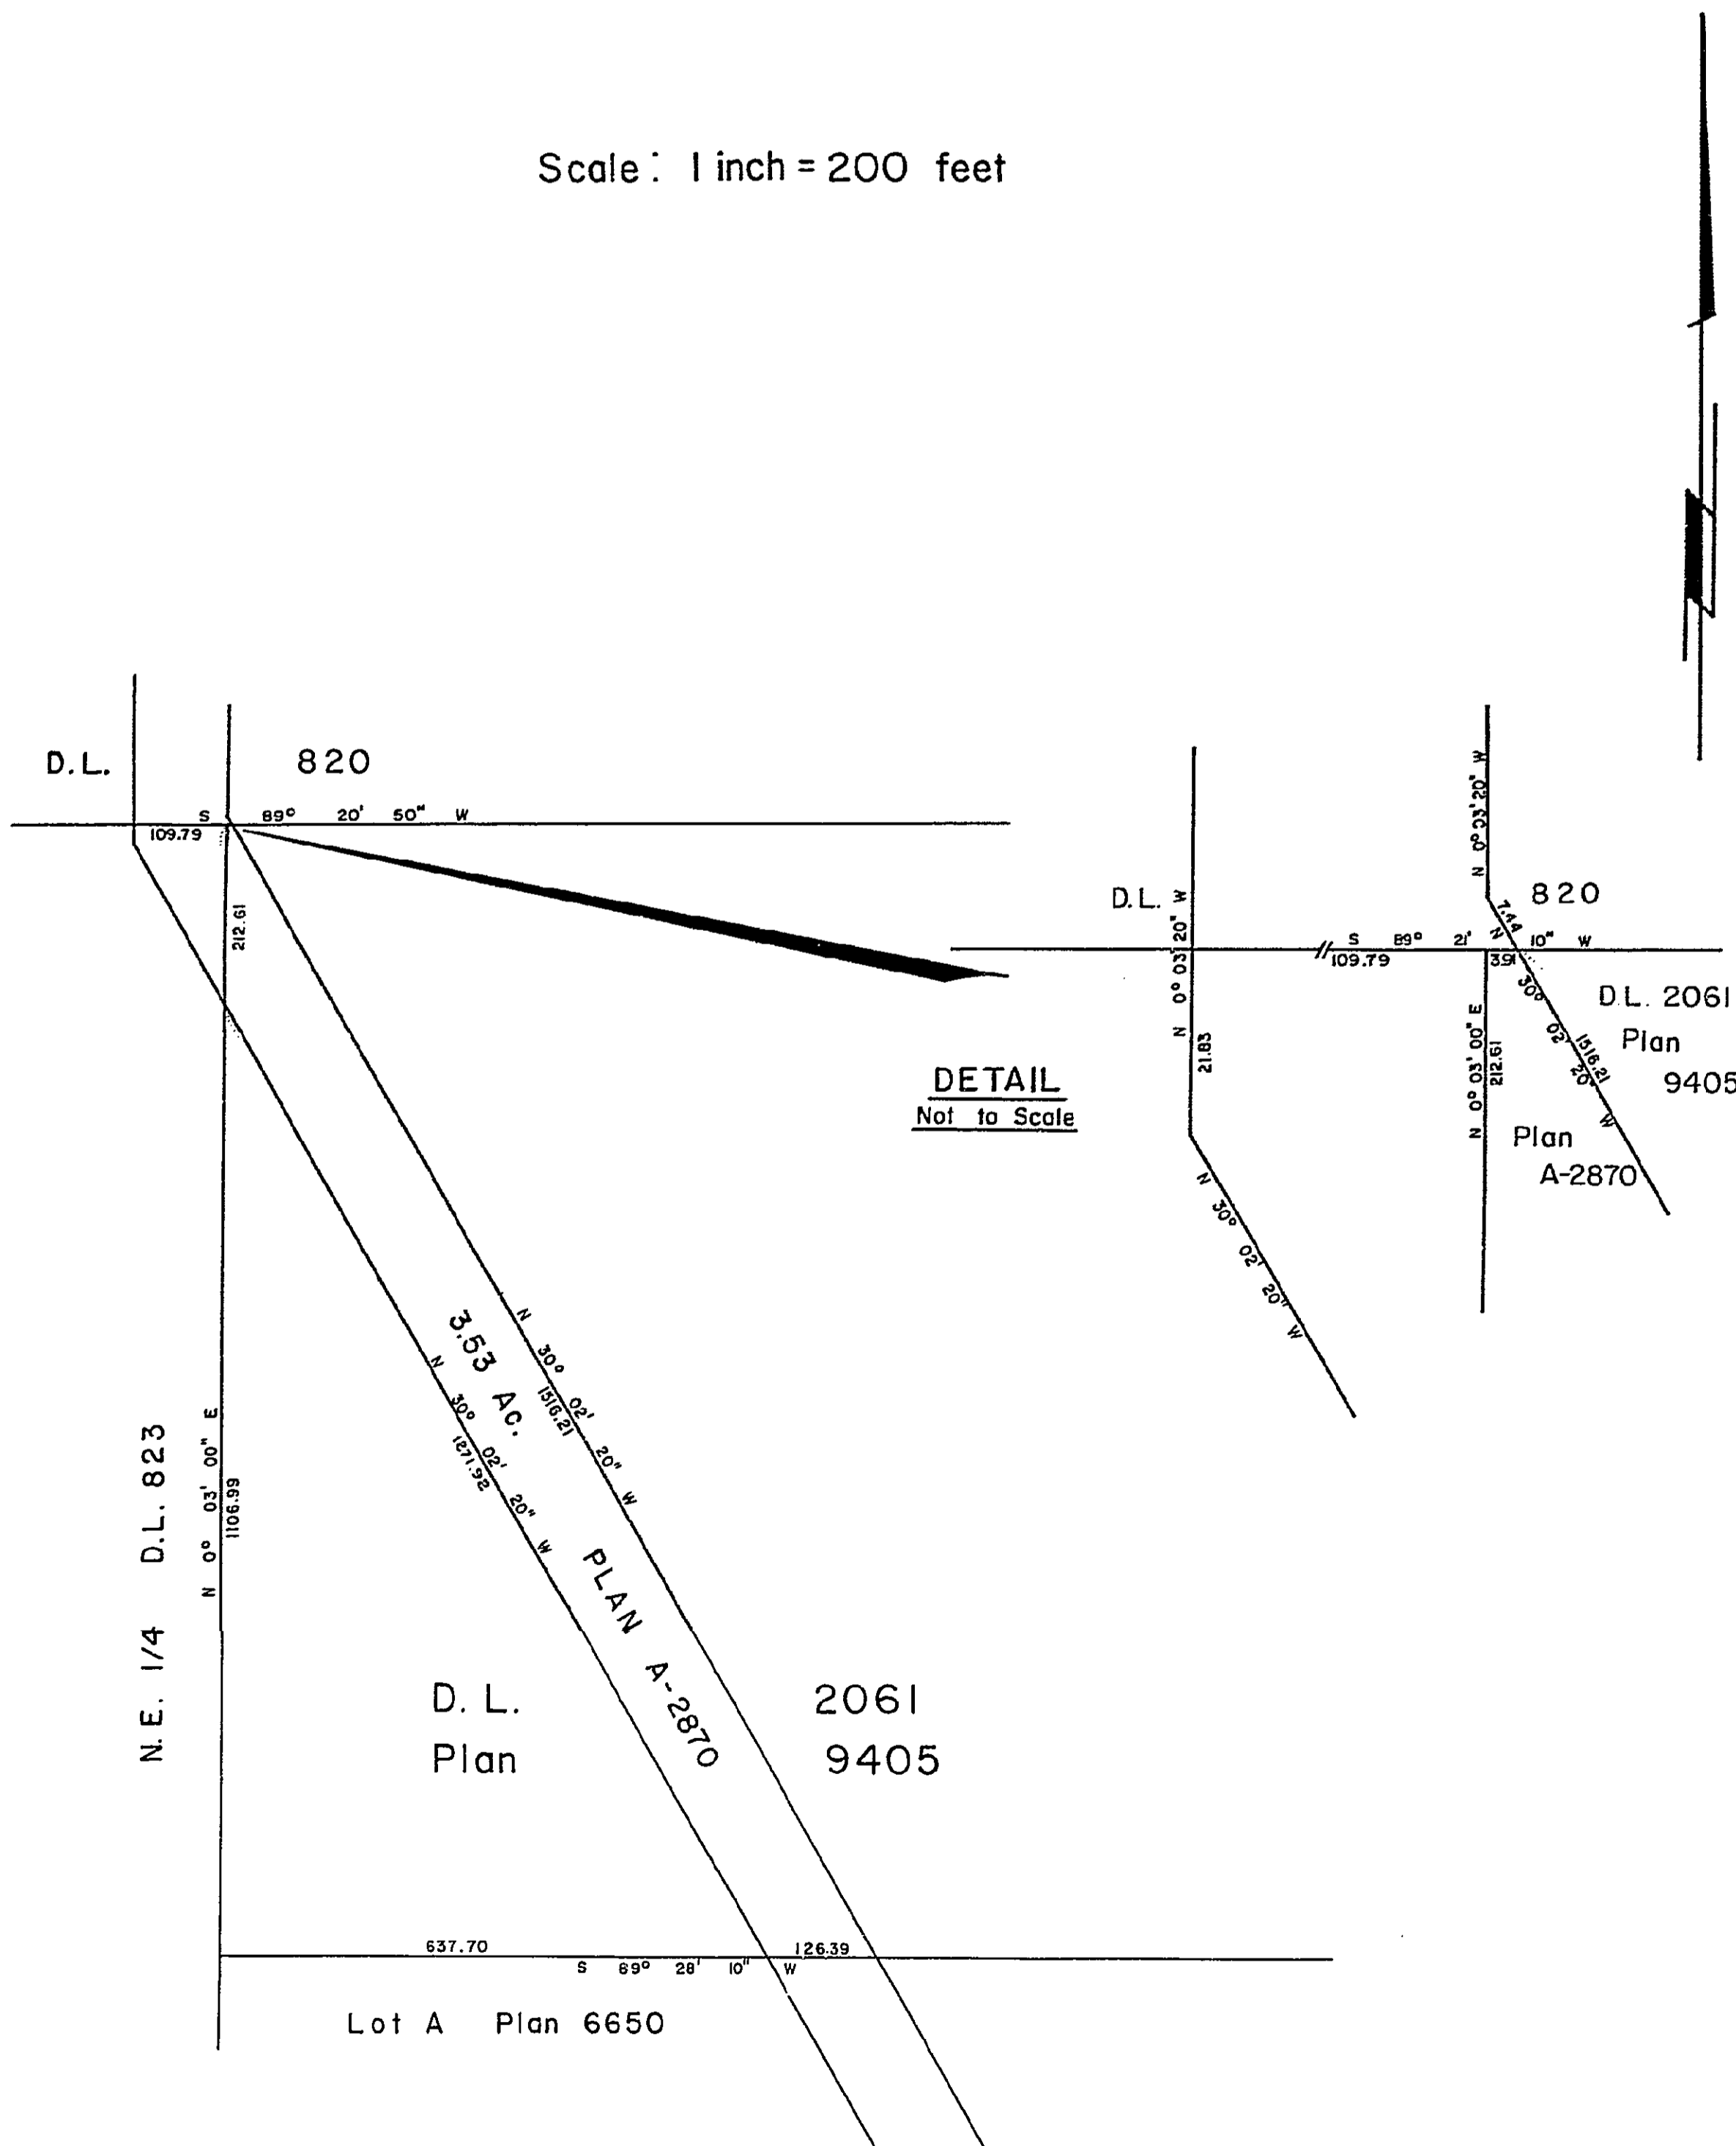

Dated this 23 day of July, 1968.

[Signature]
 Chairman, British Columbia Hydro and Power Authority

[Signature]
 Secretary, British Columbia Hydro and Power Authority

Certified correct according to Land
 Registry Office records

[Signature]
 British Columbia Land Surveyor
 this 6 day of July, 1968.