


PLAN N^o **17673**
 Deposited in the Land Registry
 Office at Prince George, B.C. this
 17 day of SEPT., 1968

[Signature]
 Registrar

PLAN OF SUBDIVISION OF
 LOTS B, C, AND D, PLAN 16925
DISTRICT LOT 4047
 CARIBOO DISTRICT - BRITISH COLUMBIA
 SCALE: 1" = 50'

NOTE: Bearings are astronomic, derived from the west boundary of Lot D, Plan 16925.

LEGEND: ● OIP denotes an old iron pin found.

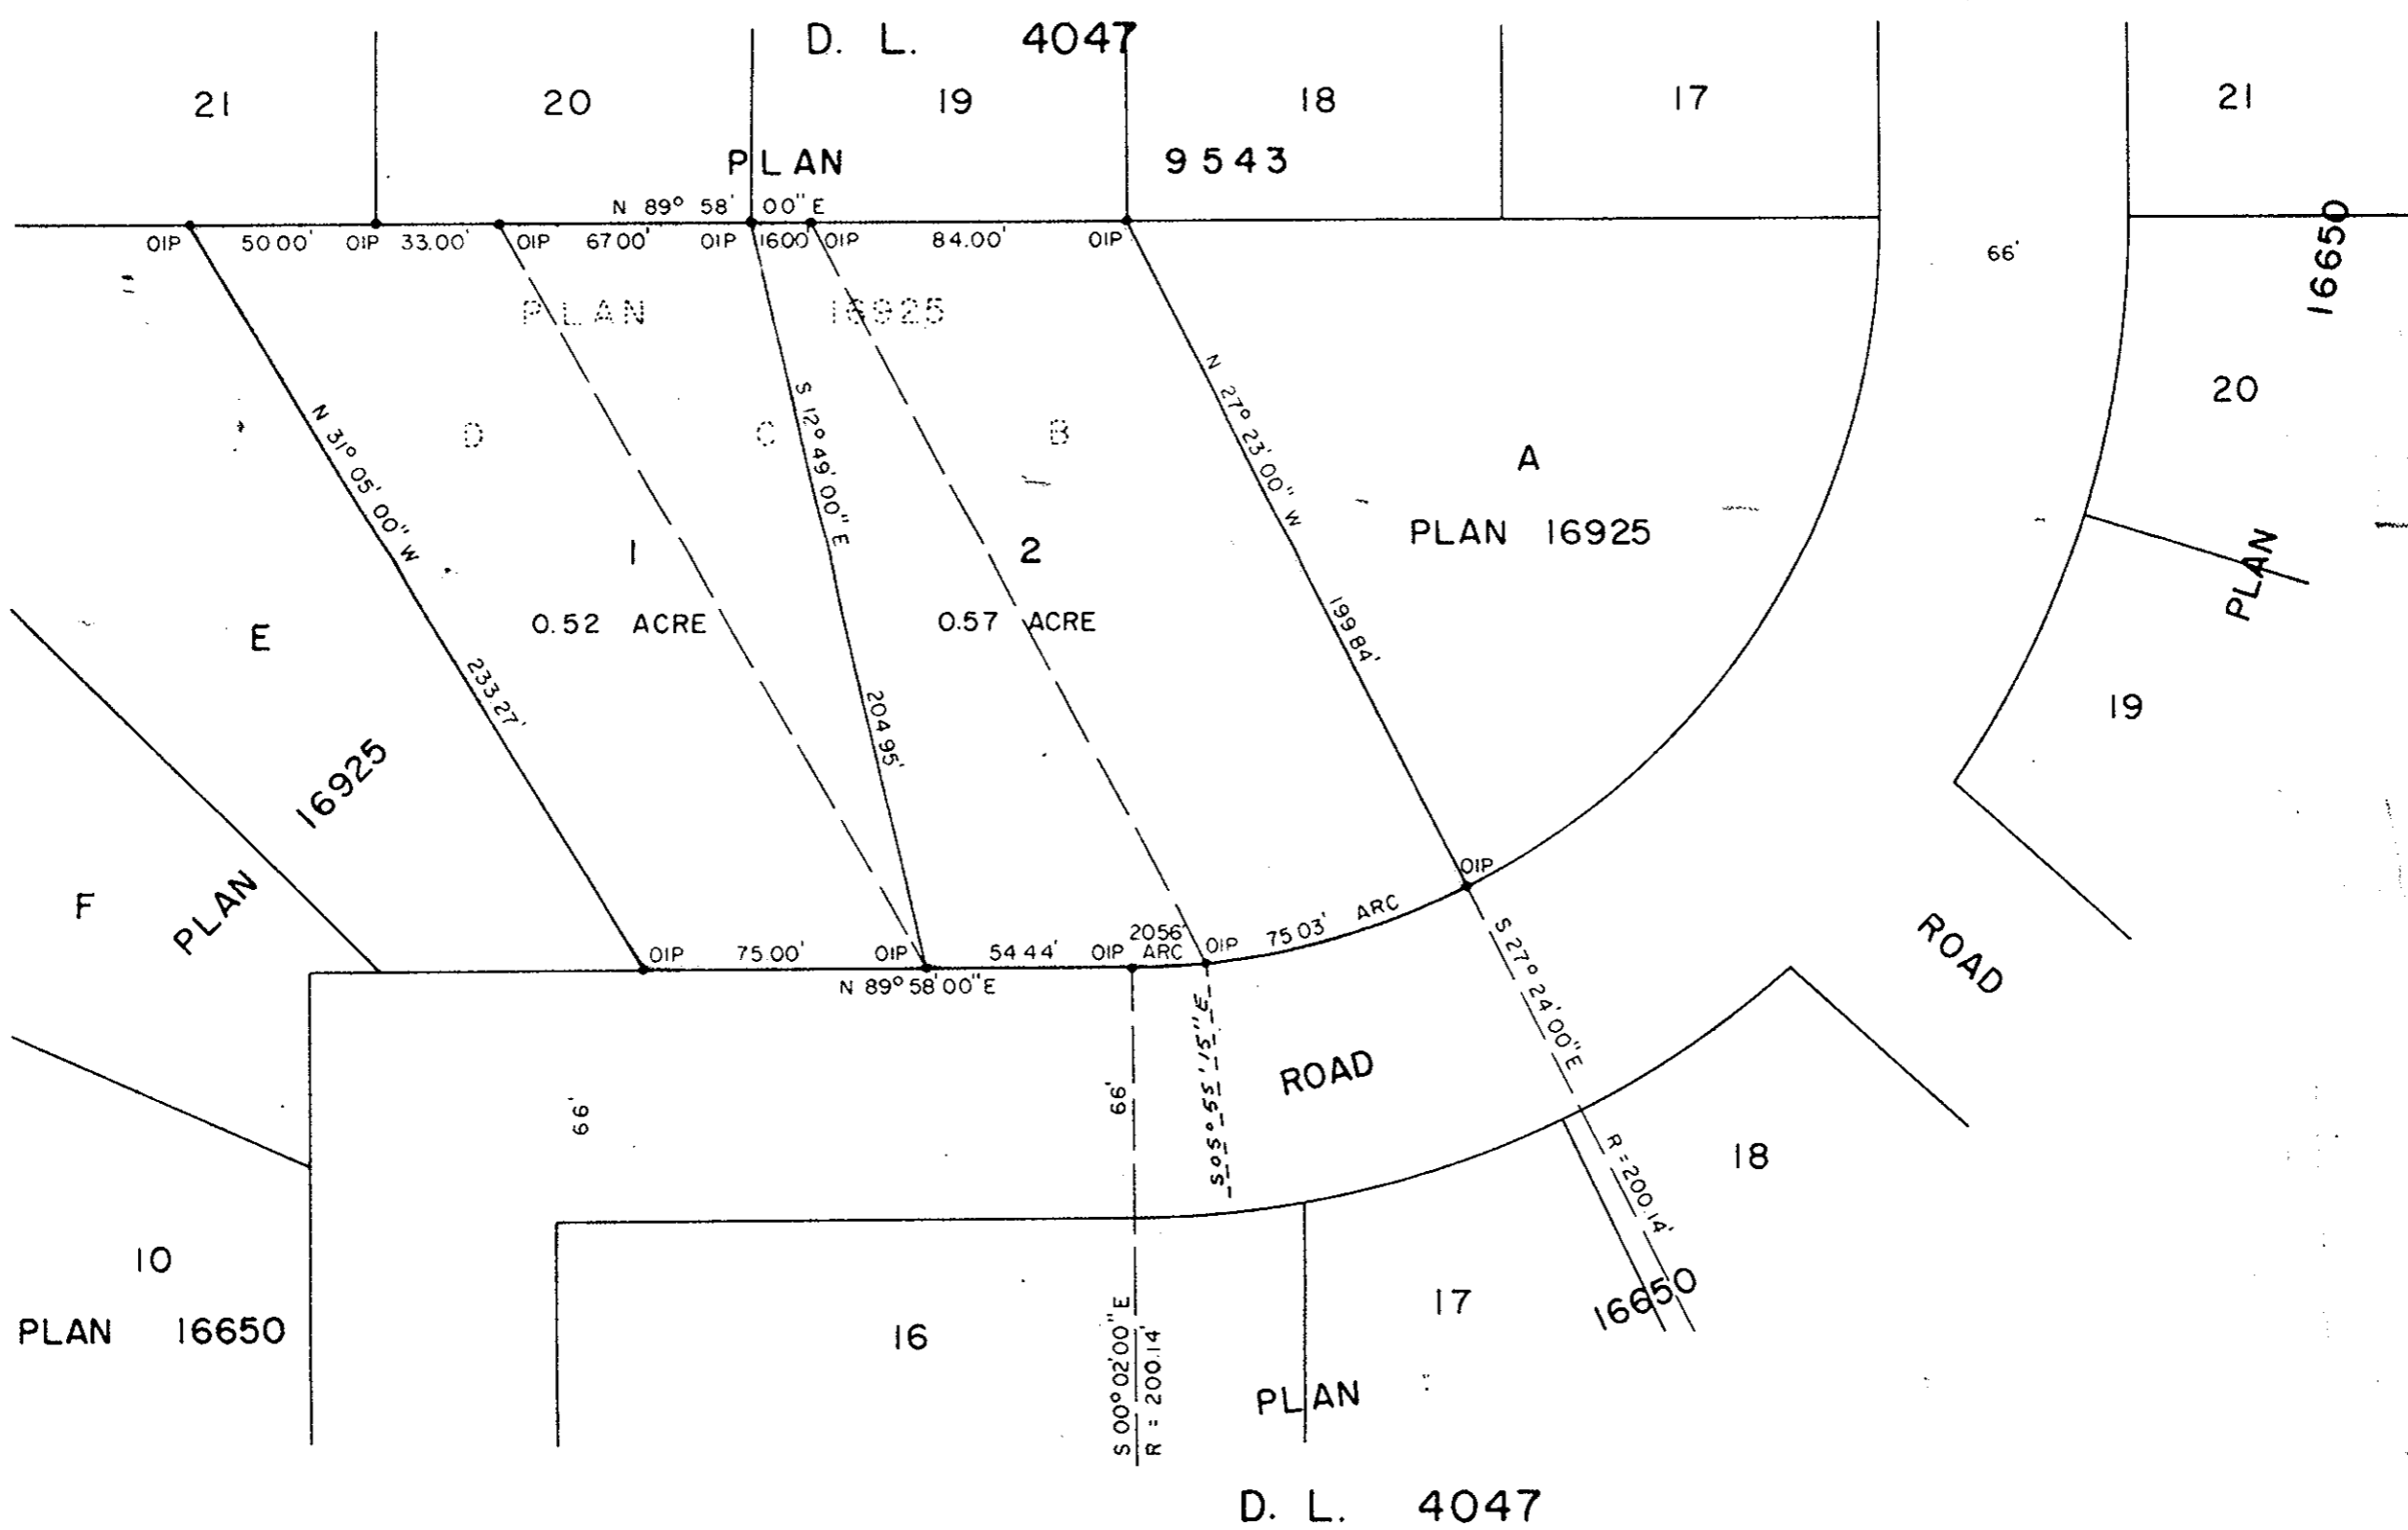

I, DONALD A. DUFFY, of the City of Prince George, a British Columbia Land Surveyor make oath and say that I was present at and did personally superintend the survey represented by this plan and that the survey and plan are correct. The said survey was completed on the 9th day of August, 1968.

[Signature]
 B.C.L.S.

Sworn before me this 9th day of August, 1968.

[Signature]
 A Commissioner for taking Affidavits within the Province of British Columbia

FEHR CONSTRUCTION CO., LTD.

[Signature]
 President

Approved under the Land Registry Act this 10th day of September, 1968

[Signature]
 Approving Officer, Dept. of Highways.

W. D. USHER & ASSOCIATES
 LAND SURVEYORS
 PRINCE GEORGE - B.C.
 2623