

PLAN OF SUBDIVISION  
OF PART OF LOT 1433-CARIBOO DISTRICT

SCALE: 100 ft = 1 inch

PLAN 17737


DEPOSITED IN THE LAND TITLES OFFICE  
AT PRINCE GEORGE B.C. THIS 20TH DAY OF JULY 1966

Register


Bearings are astronomic derived from  
South of Plan 15687

Old iron stakes shown • OIP  
Old wood post shown o OP  
Iron stakes set shown \* IP

Road

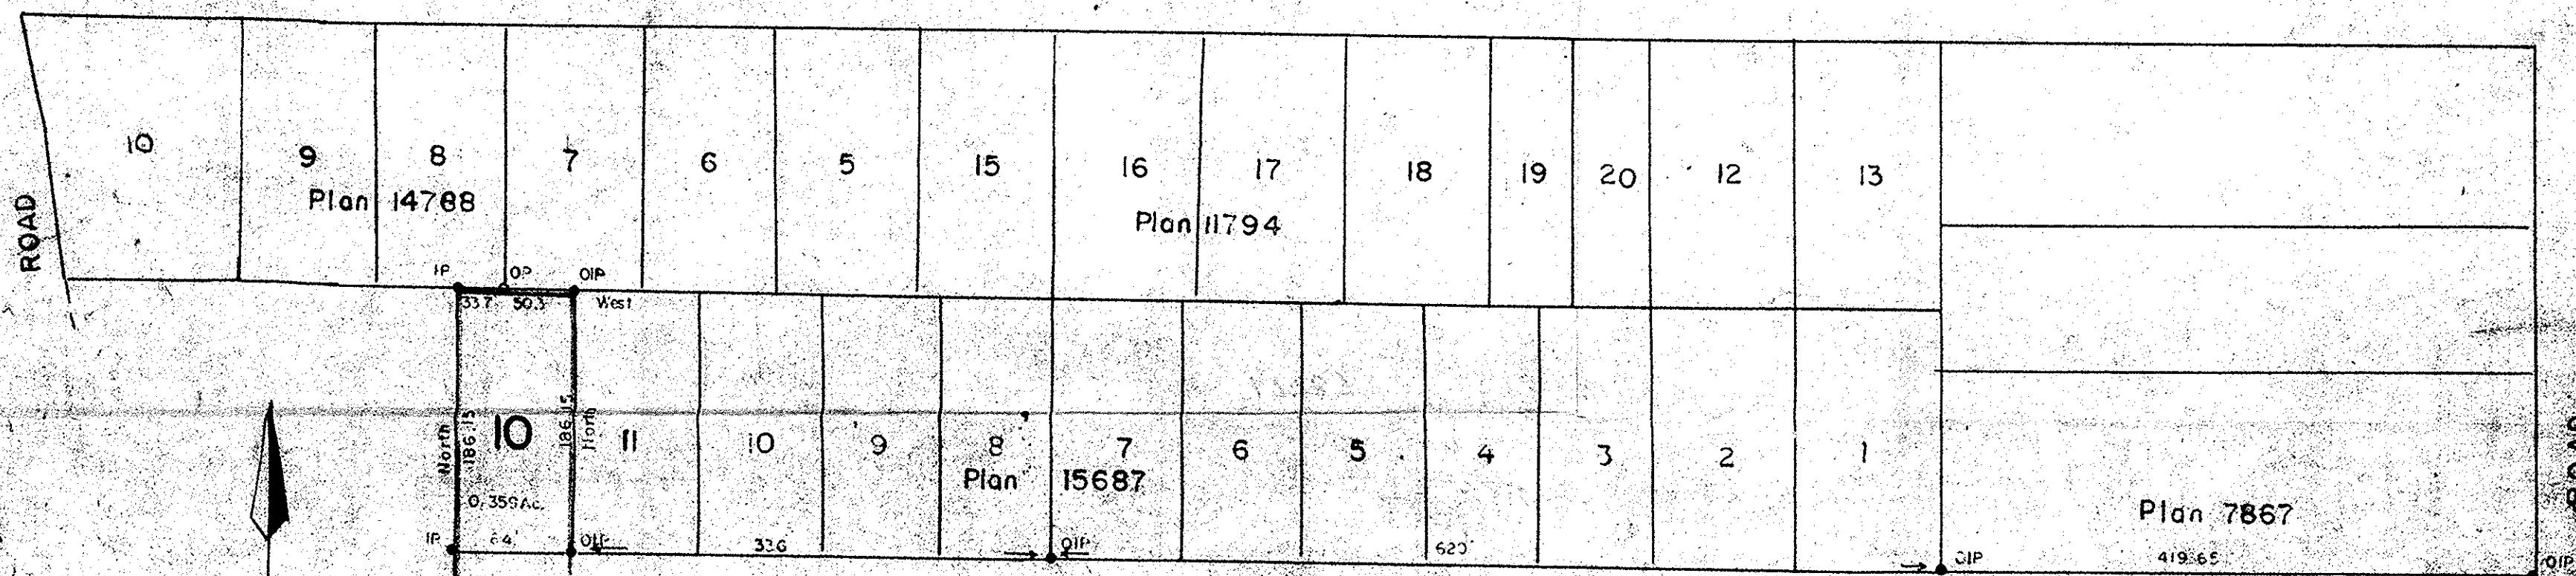

Road

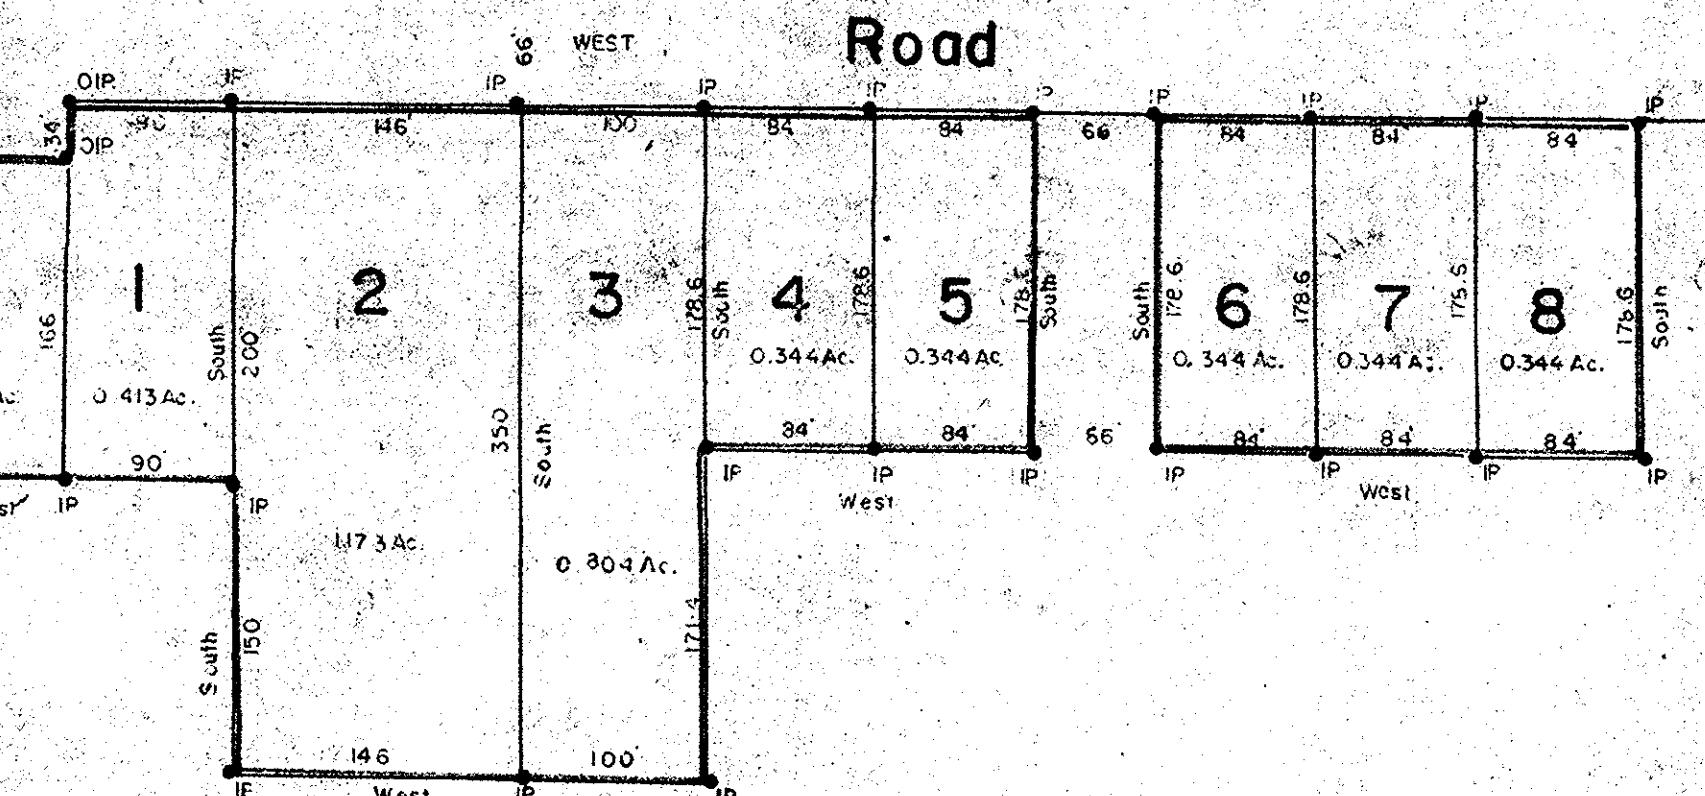

Approved under the Land Registry Act  
this 10<sup>th</sup> day of Sept. 1966

*M. Bradley*  
Approving Officer - Dept. of Highways

*E. Gogolin*  
Owner

*R. Gogolin*  
Witness

Lot 1433

Marie Gogolin  
Administrator of the Estate  
of Ernest Ernest Gogolin, deceased  
D.F.B. 1922 Vancouver

*G. B. Gogolin*

I, J. A. F. Campbell of city of Prince George a British Columbia Land Surveyor  
make oath and say that I was present at and did personally superintend the  
survey represented by this plan and that the survey and plan are correct.  
The said survey was completed on the 20th day of July 1966

Sworn before me  
this 29th day of July 1966

*J. A. Campbell*

A Commissioner for taking affidavits  
for Prov. of British Columbia