


PLAN OF SUBDIVISION OF
PART BLOCK A, DISTRICT LOT 751
CARIBOO DISTRICT.

SCALE 1" = 200'

PLAN No 17751

Deposited in the Land Registry Office
at Prince George on the 29. day of OCT. 1968.

Registrar

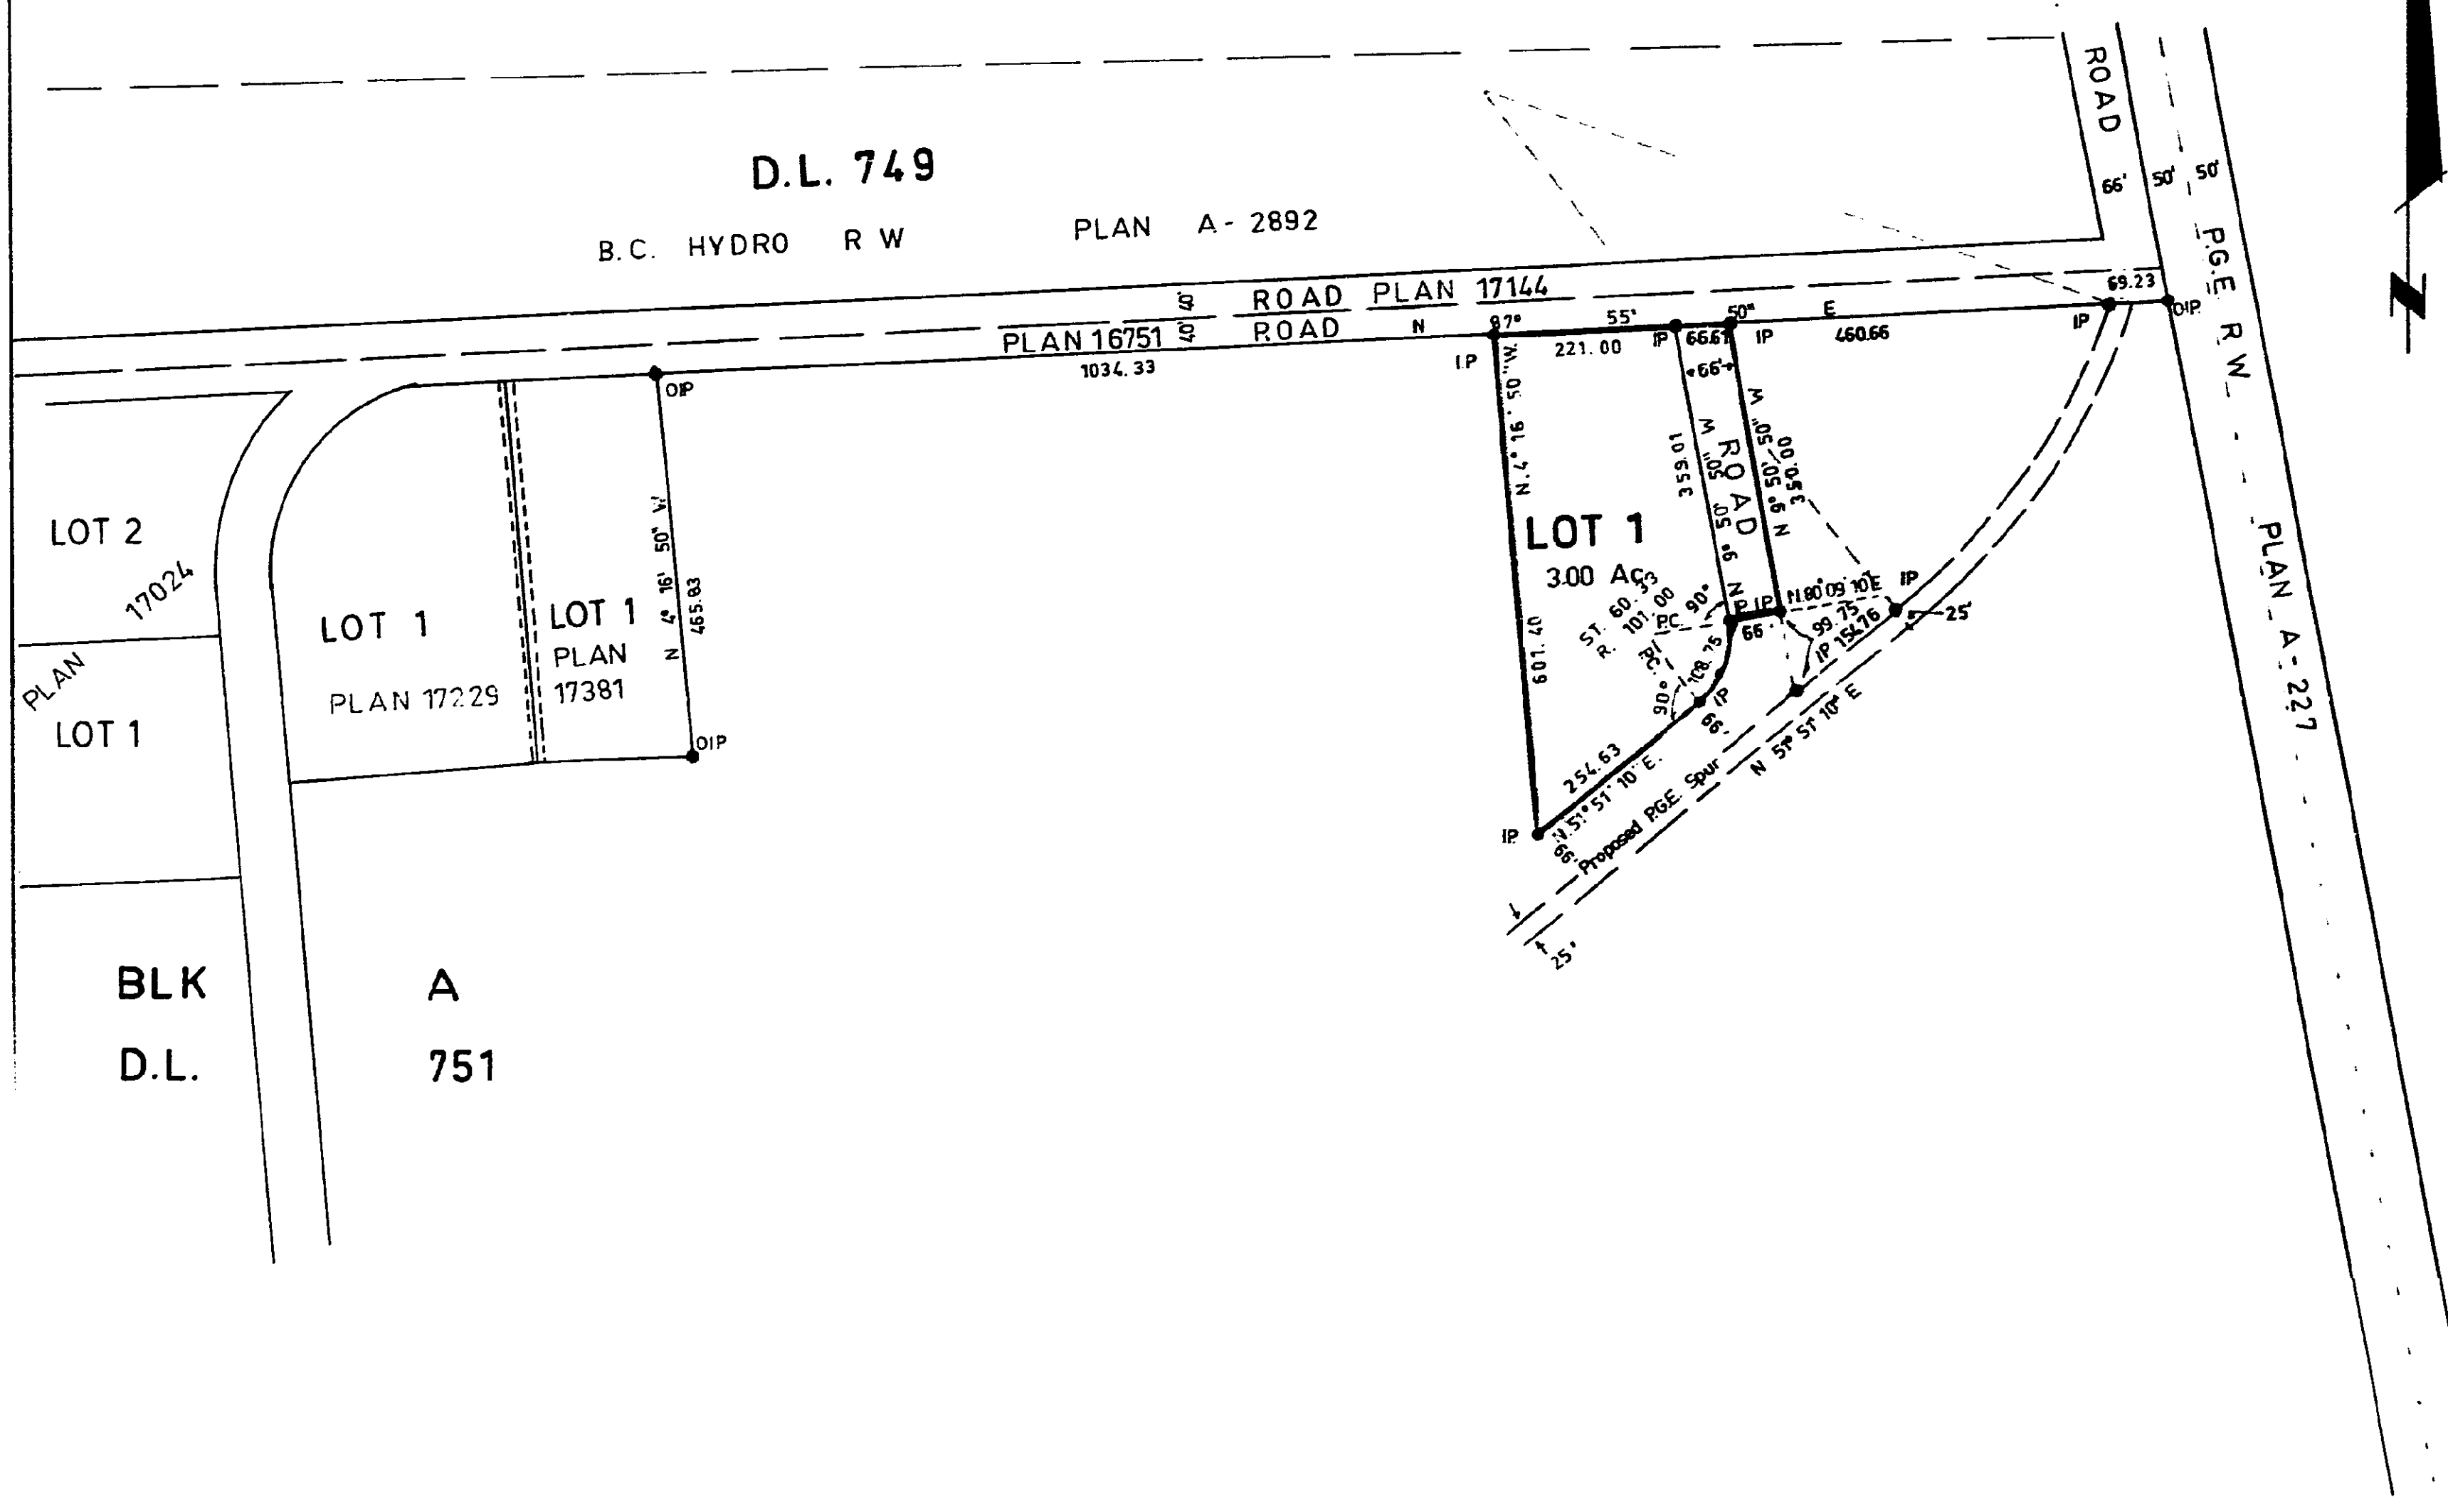

Bearings are astronomic and are derived from
DIP's on the North Bay of Blk A DL 751

- P.con. Standard Concrete Post.
- P.Rock Standard Rock Post.
- P.P. Standard Pipe Post.
- I.P. Standard Iron Post.
- P. Wooden Post.
- L.P. Lead Plug.
- Denoting "Old"
- WT. Denoting "Witness"

I, V. BARTELL of the CITY OF PRINCE GEORGE
British Columbia Land Surveyor, make oath and
say that I was present at and did personally
superintend the survey represented by this
plan and that the survey and plan are correct.
The said survey was completed on
the 25. day of September 1968.

Victor Bartell
V. BARTELL B.C.L.S.

Sworn before me at Prince George
this 25. day of September 1968.

Approved under the Land Registry Act
on the 29. day of October 1968

Atty Swoldy
Approving Officer
Dept of Highways

A. L. Ferguson
A Commissioner for taking affidavits
within British Columbia.

Owner *Ross & Co Ltd*

Witness *Bill Johnson Pres.*

RASBURN DEVELOPMENT
W. Williams
Williams Development Ltd
PER: *D. Williams*
Pres.

McWilliam - Whyte - Serle - Goble
B.C. Land Surveyors
Kamloops - Prince George
REF. NO. 68222