
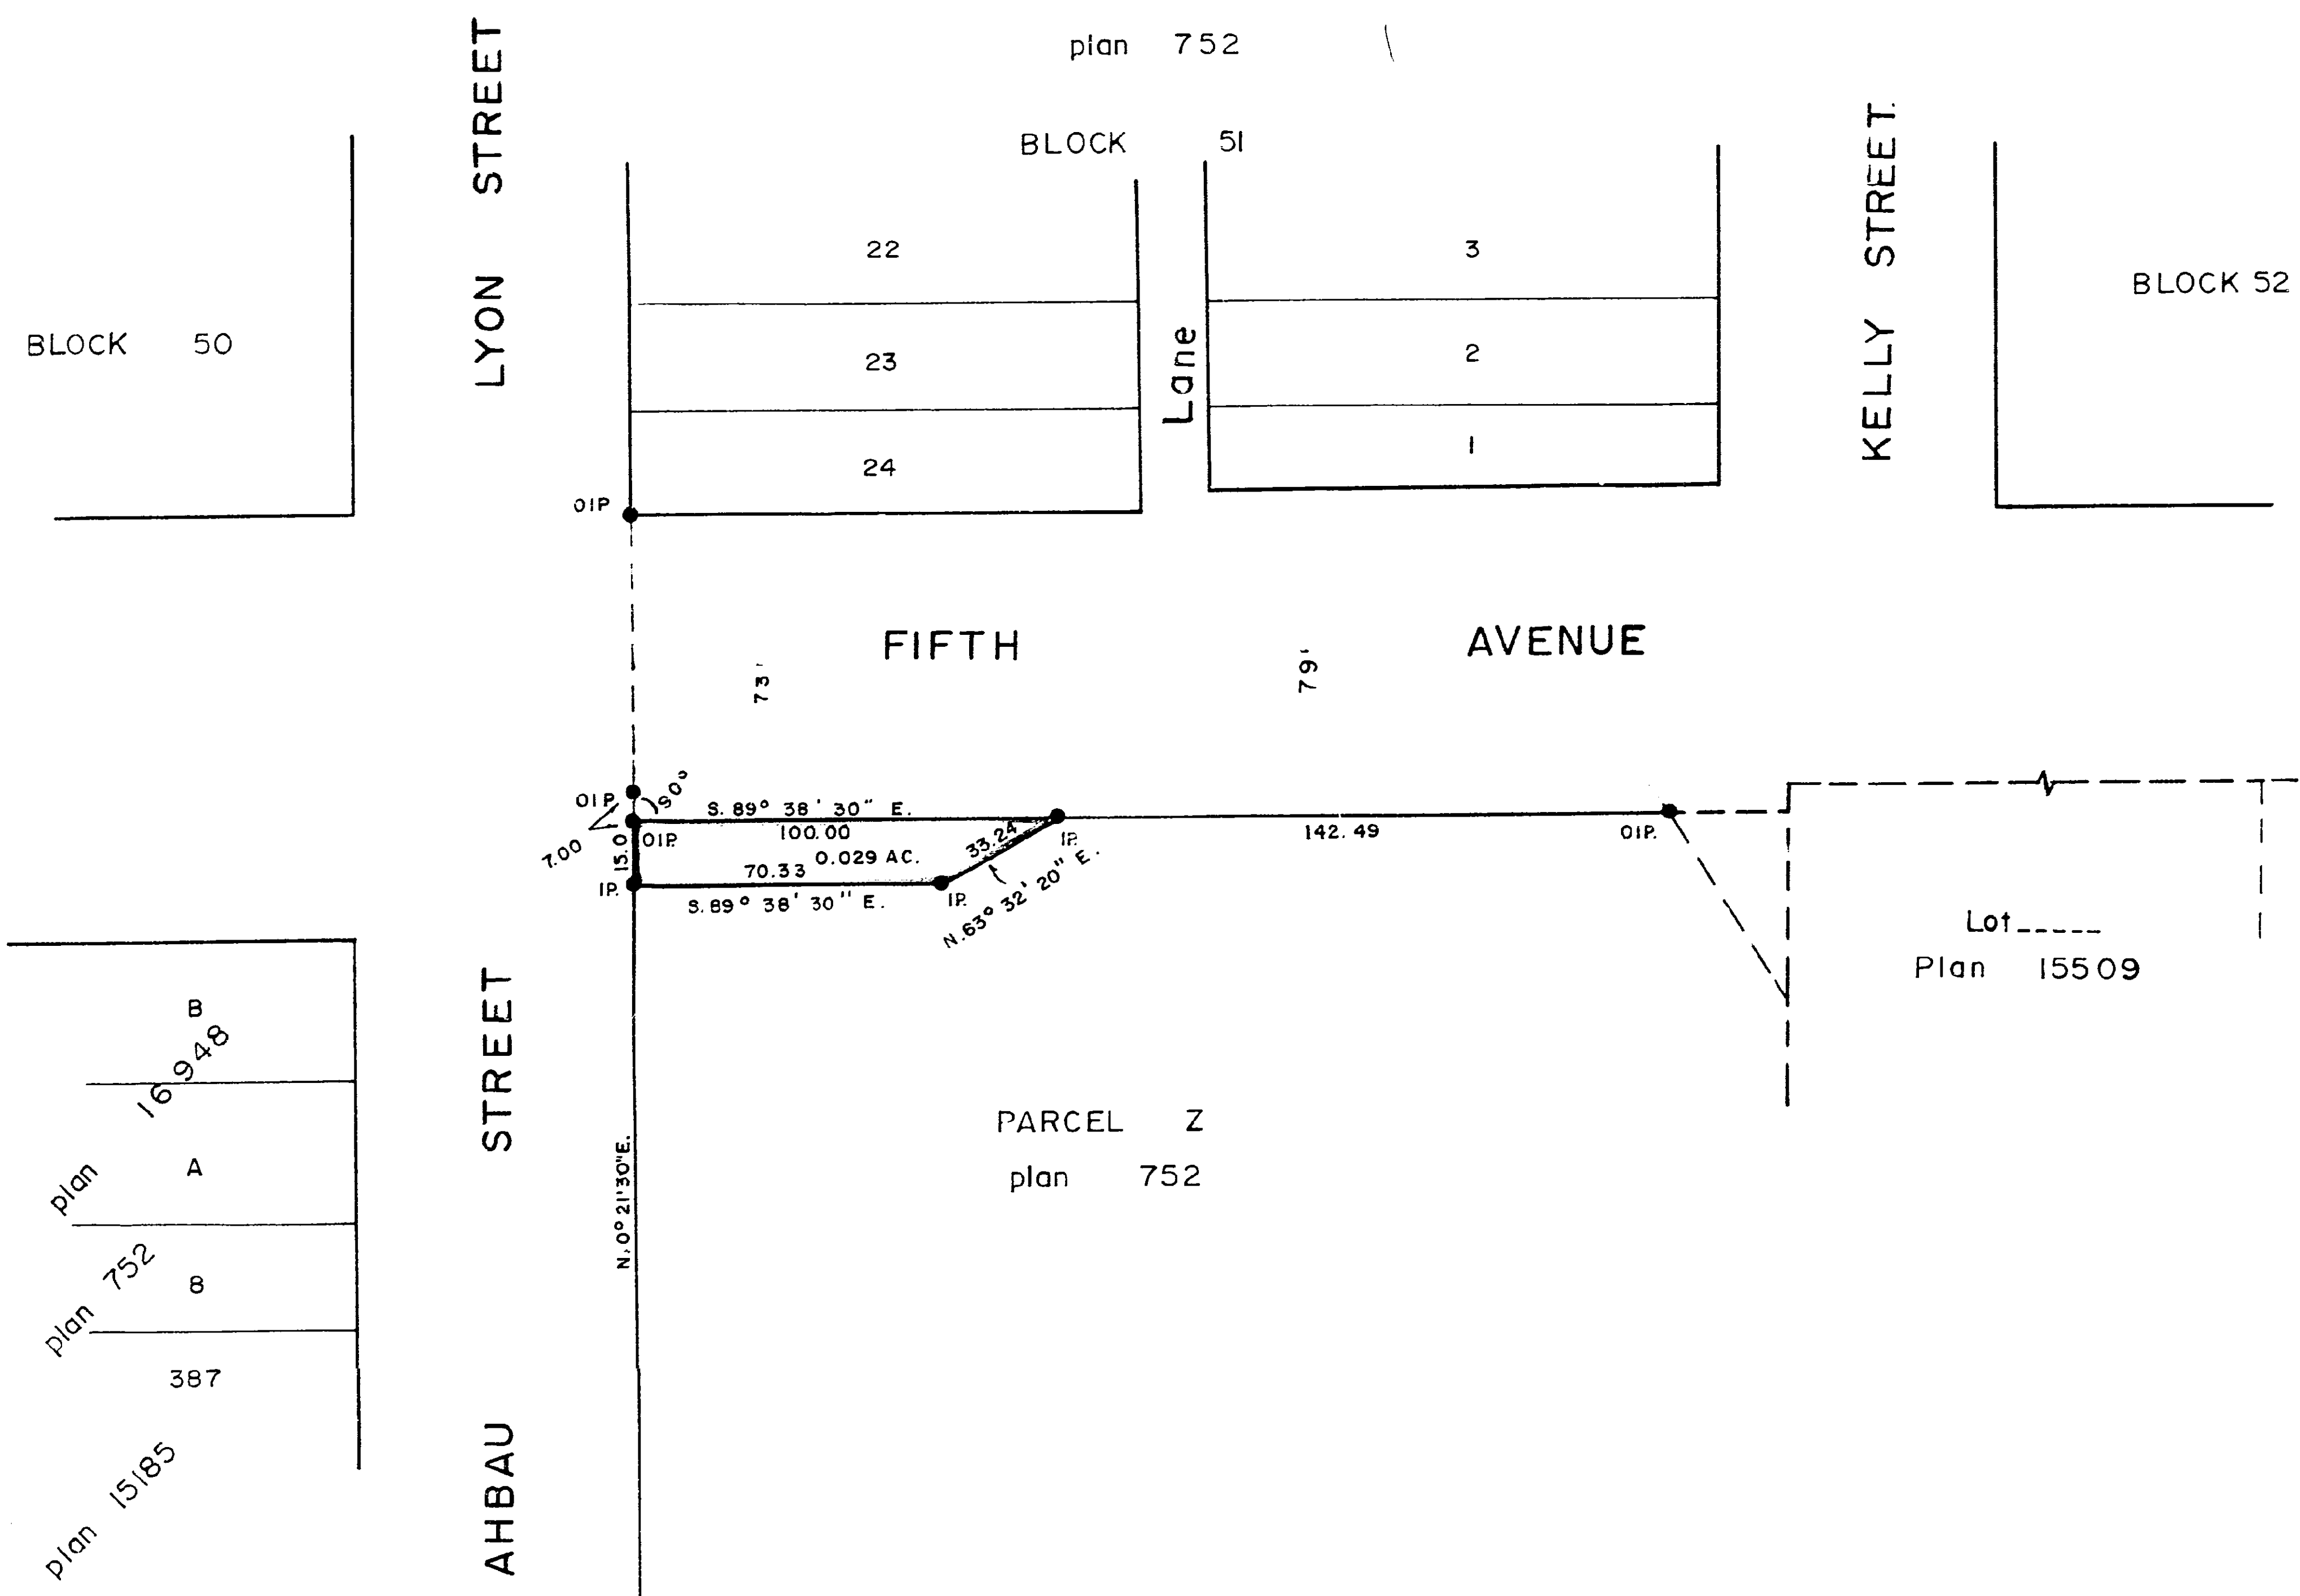


PLAN NO. 17772
Deposited in the Land Registry Office at
Prince George this 8 day of Nov. 1968

[Signature]
Registrar

PLAN OF RIGHT-OF-WAY THROUGH PARCEL Z, PLAN 752, DISTRICT LOT 937, CARIBOO DISTRICT, SCALE 1" = 50'

4

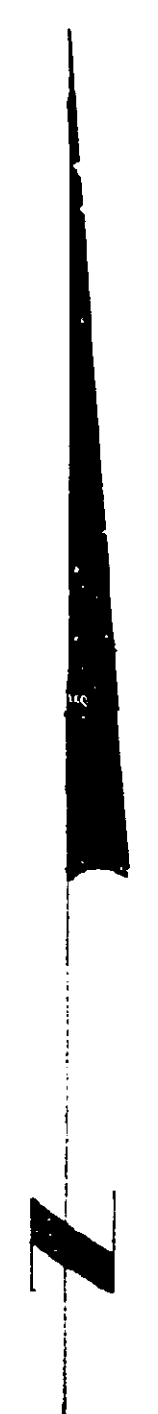

Bearings are astronomic and are derived from
O.I.P.s. on S. Bdy. Plan 17732.

- ⊙ P.con. ----- Standard Concrete Post.
- ⊙ P.Rock ----- Standard Rock Post.
- P.P. ----- Standard Pipe Post.
- I.P. ----- Standard Iron Post.
- P. ----- Wooden Post.
- L.P. ----- Lead Plug.
- O ----- Denoting "Old"
- WT. ----- Denoting "Witness"

I, A. Daniluck of the City of Prince George...
British Columbia Land Surveyor, make oath and
say that I was present at and did personally
superintend the survey represented by this
plan and that the survey and plan are correct.
The said survey was completed on
the 18 day of July 1968.

[Signature]

Sworn before me at Prince George
this 31 day of July 1968.

Approved under the Land Registry Act
on the 23rd day of Aug 1968.

[Signature]
Approving Officer

[Signature]
A commissioner for taking affidavits
within British Columbia.

Area Required 0.029 Ac.

