

PLAN N^o 17851
 Deposited in the Land Registry
 Office at Prince George, B.C. this
9 day of DEC, 1968.


Registrar [Signature]

PLAN OF SUBDIVISION OF PART OF
DISTRICT LOT 7636
 CARIBOO DISTRICT - BRITISH COLUMBIA

SCALE: 1" = 200'

NOTE: Bearings are astronomic, derived from the
 East boundary of Lot 1, Plan 10550.

LEGEND: • OIP denotes an old iron pin found.
 • OPP denotes an old pipe post found.
 • IP denotes an iron pin placed on this survey.
 WT denotes witness.

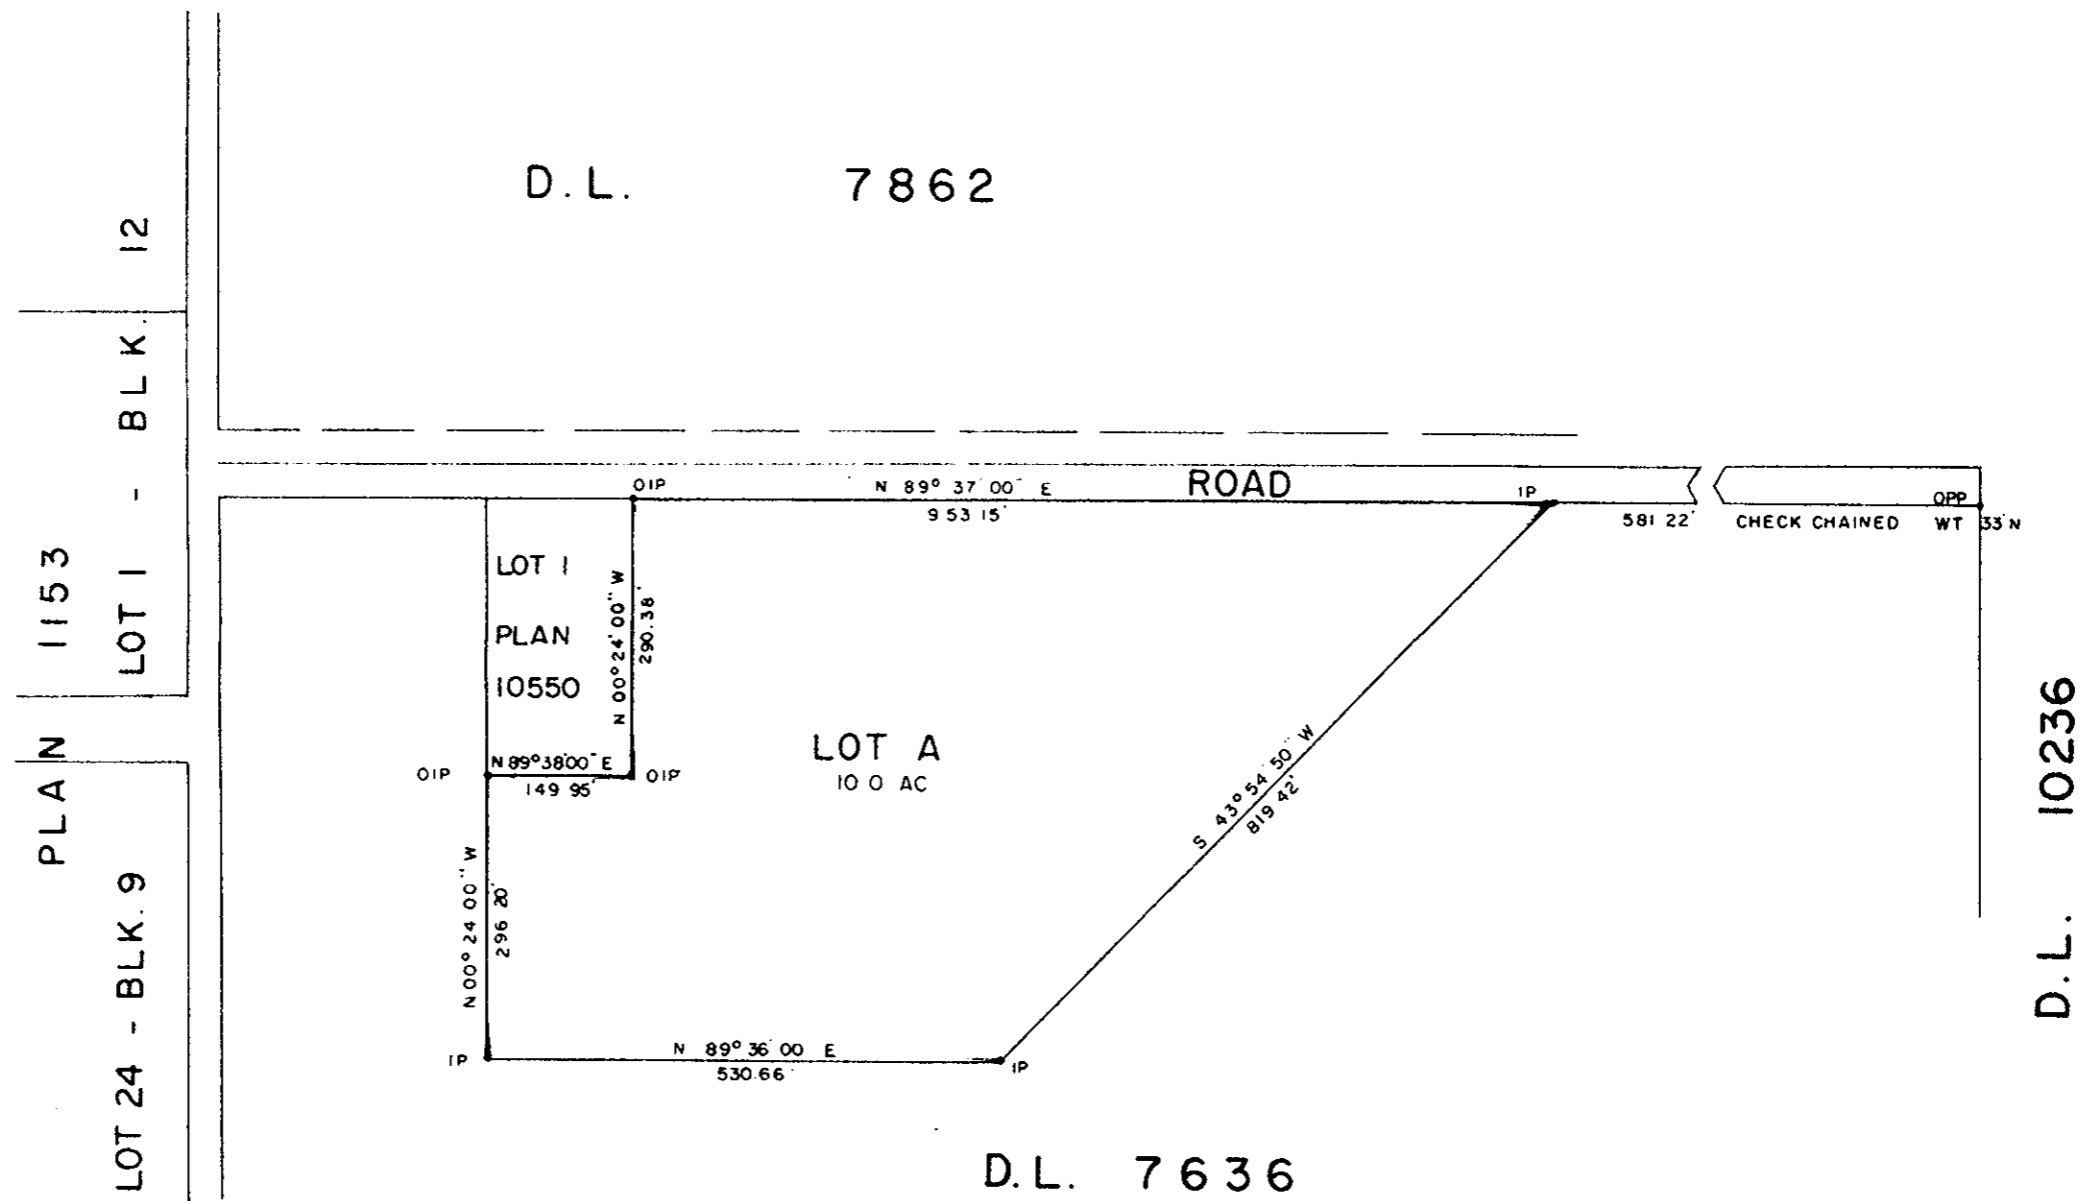

[Signature]
 Owner

[Signature]
 Witness

I, DONALD A. DUFFY, of the City of Prince George,
 a British Columbia Land Surveyor make oath and say
 that I was present at and did personally superintend
 the survey represented by this plan and that the survey
 and plan are correct. The said survey was completed
 on the 21st day of September, 1968.

[Signature]
 B. C. L. S.

Sworn before me this 30th
 day of SEPTEMBER, 1968.

[Signature]
 A Commissioner for taking Affidavits
 within the Province of British Columbia.

Approved under the Land Registry Act
 this 28th day of OCTOBER, 1968

[Signature]
 Approving Officer, Dept. of Highways.