


PLAN No 17861
 Deposited in the Land Registry
 Office at Prince George, B.C. this
16th day of December, 1968

T. W. CARLOW.
 Registrar

PLAN OF SUBDIVISION OF
 LOT A, PLAN 17602
DISTRICT LOT 1599
 CARIBOO DISTRICT - BRITISH COLUMBIA
 SCALE: 1" = 100'

NOTE: Bearings are astronomic, derived from the
 north boundary of Lot A, Plan 17602.

LEGEND: • OIP denotes an old iron pin found.
 • IP denotes an iron pin placed on this survey.

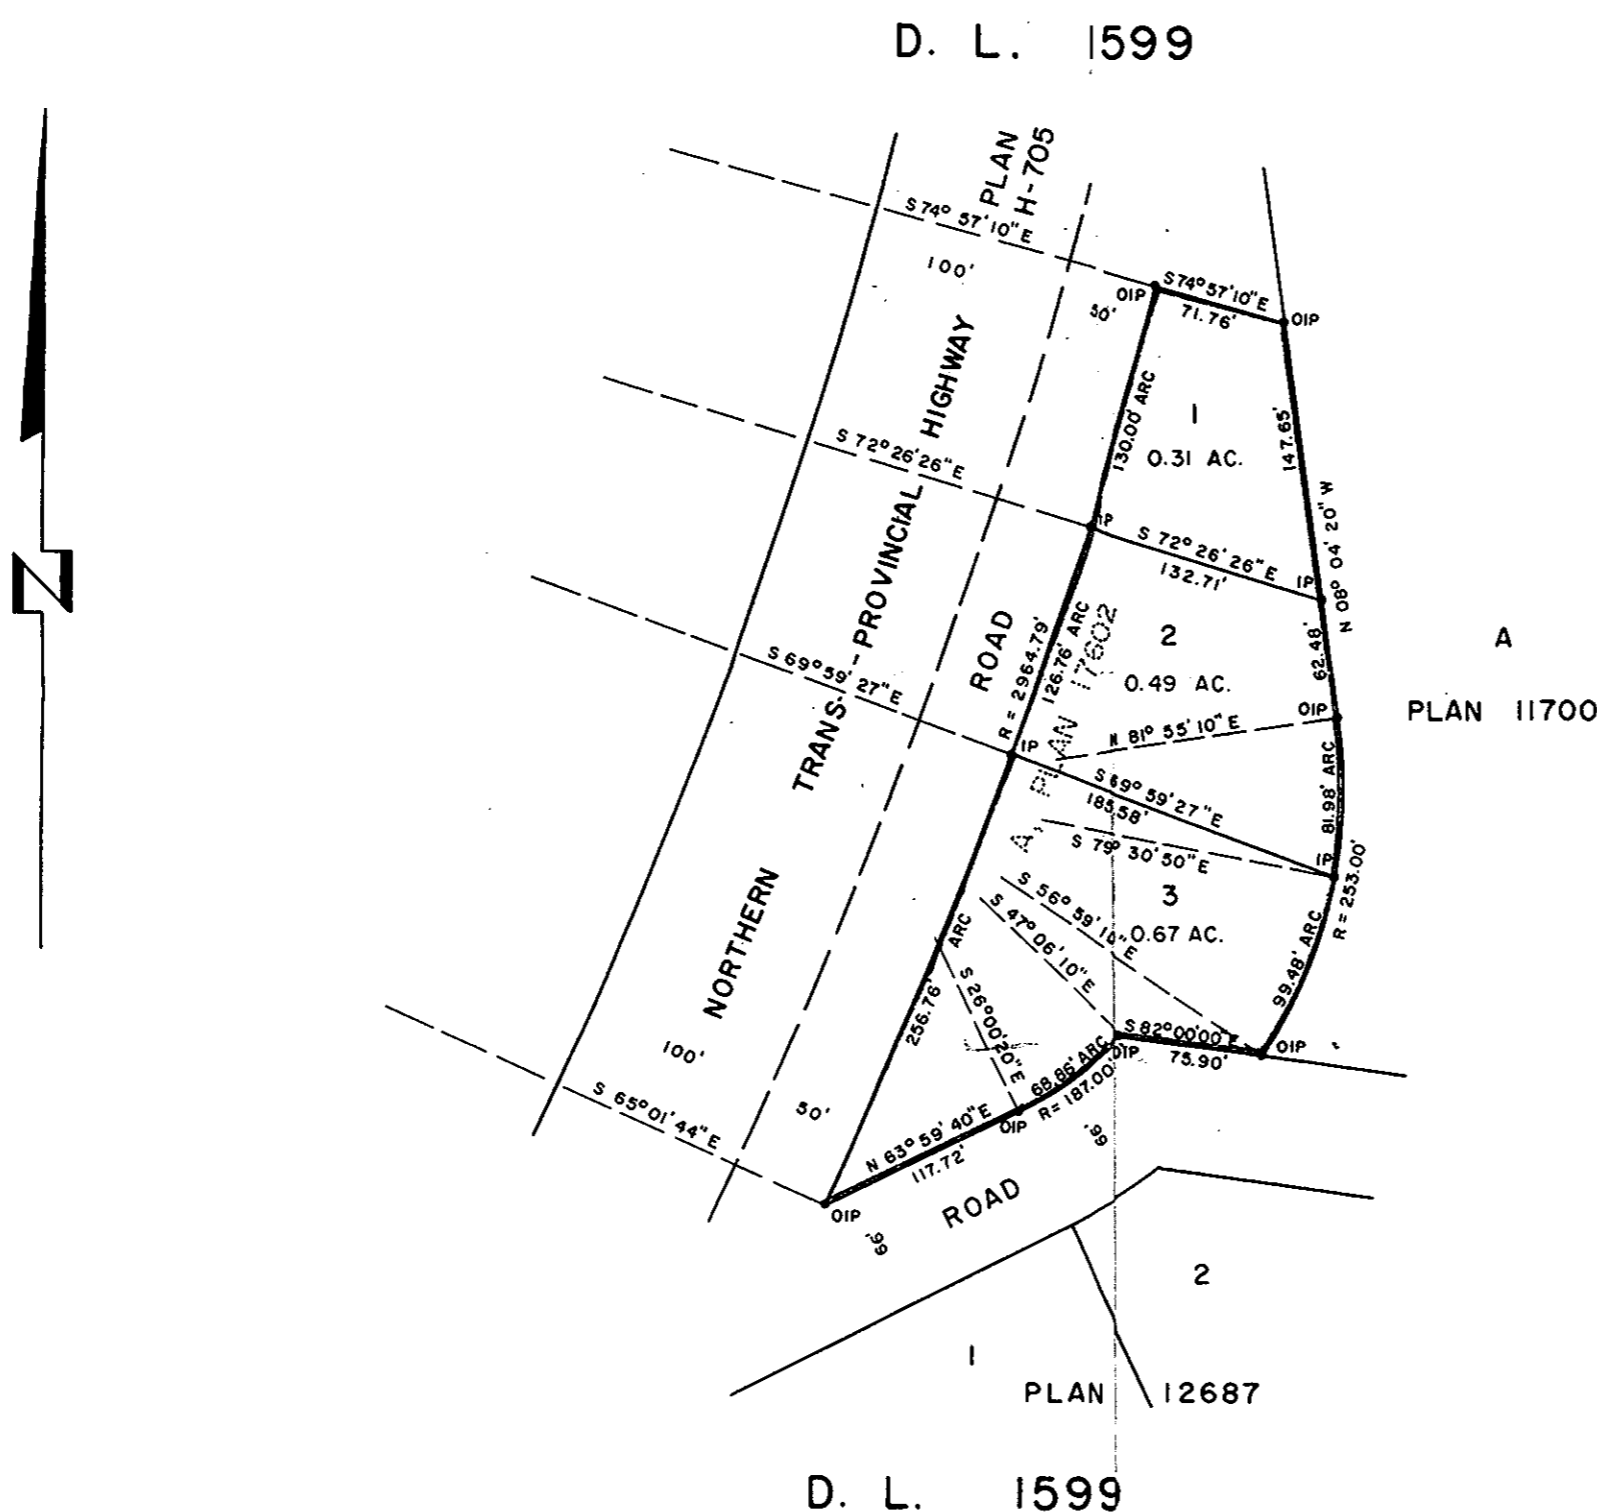

I, DONALD A. DUFFY, of the City of Prince George,
 a British Columbia Land Surveyor make oath and say
 that I was present at and did personally superintend
 the survey represented by this plan and that the survey
 and plan are correct. The said survey was completed
 on the 22nd day of August, 1968.

Donald A. Duffy
 B. C. L. S.

Sworn before me this 6TH
 day of DECEMBER, 1968

Commissioner
 A Commissioner for taking Affidavits
 within the Province of British Columbia.

PARKRIDGE HEIGHTS HOLDINGS LTD.

W.D. Thompson
 (Resident)

Approved under the Land Registry Act
 this 4th day of December, 1968

W.D. Usher
 Approving Officer, Dept. of Highways.

W. D. USHER & ASSOCIATES
 LAND SURVEYORS
 PRINCE GEORGE - B. C.
 2645