

PLAN No 17869
 Deposited in the Land Registry
 Office at Prince George, B.C. this
23 day of Dec, 1968


DEP. Registrar [Signature]

PLAN OF SUBDIVISION OF
 LOTS 33, 34, & 49, PLAN 11088
 DISTRICT LOT 4047
 CARIBOO DISTRICT - BRITISH COLUMBIA

SCALE: 1" = 100'

NOTE: Bearings are astronomic, derived from the
 South boundary of Lot 2, Plan 17047.

LEGEND: • OIP Denotes an old iron pin found.
 • IP Denotes an iron pin placed on this survey

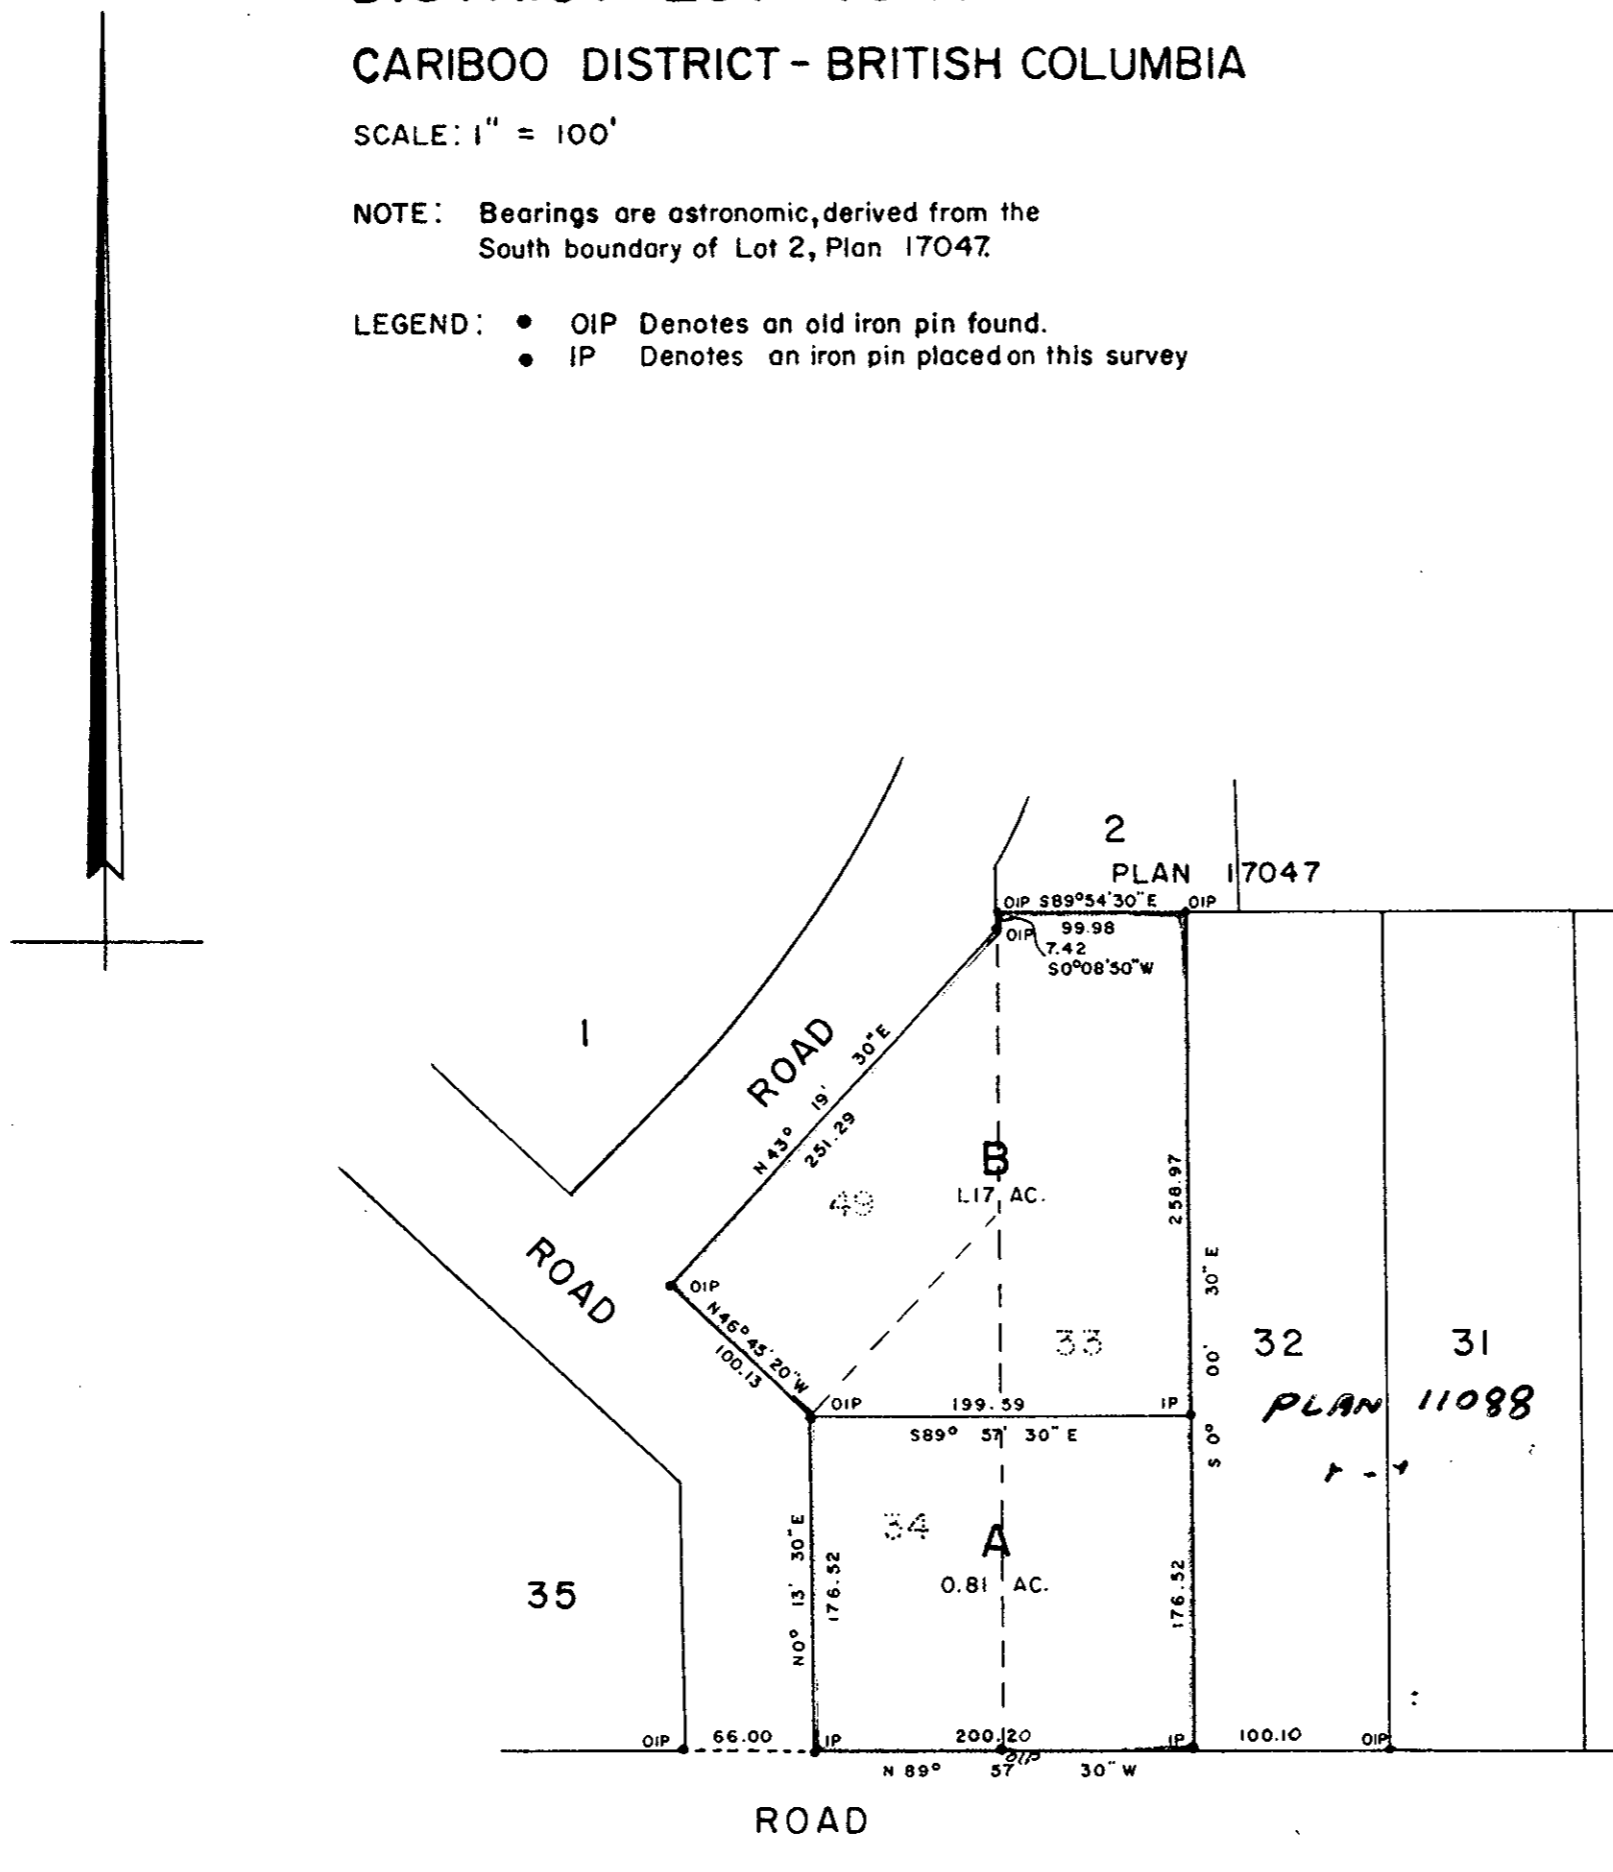

I, DONALD A. DUFFY, of the City of Prince George, a British Columbia Land Surveyor make oath and say that I was present at and did personally superintend the survey represented by this plan and that the survey and plan are correct. The said survey was completed on the 21st day of November, 1968.

[Signature]
 B.C.L.S.

Sworn before me this 4th
 day of December, 1968.

[Signature]
 A Commissioner for taking Affidavits
 within the Province of British Columbia.

[Signature]
 Owner

[Signature]
 Witness

[Signature]
 Owner

[Signature]
 Witness

Approved under the Land Registry Act
 this 16th day of December, 1968.

[Signature]
 Approving Officer, Dept. of Highways.