

PLAN No 17925
 Deposited in the Land Registry
 Office at Prince George, B.C. this
28 day of January, 1969.


[Signature]
 Registrar

PLAN OF SUBDIVISION OF PART OF
DISTRICT LOT 10229
 CARIBOO DISTRICT-BRITISH COLUMBIA

SCALE: 1" = 300'

NOTE: Bearings are astronomic, derived from
 the West boundary of D.L. 10229 as shown on plan 17312

- LEGEND:
- OPP Denotes an old pipe post found.
 - OIP Denotes an old iron pipe post found.
 - IP Denotes an iron pin placed on this survey.

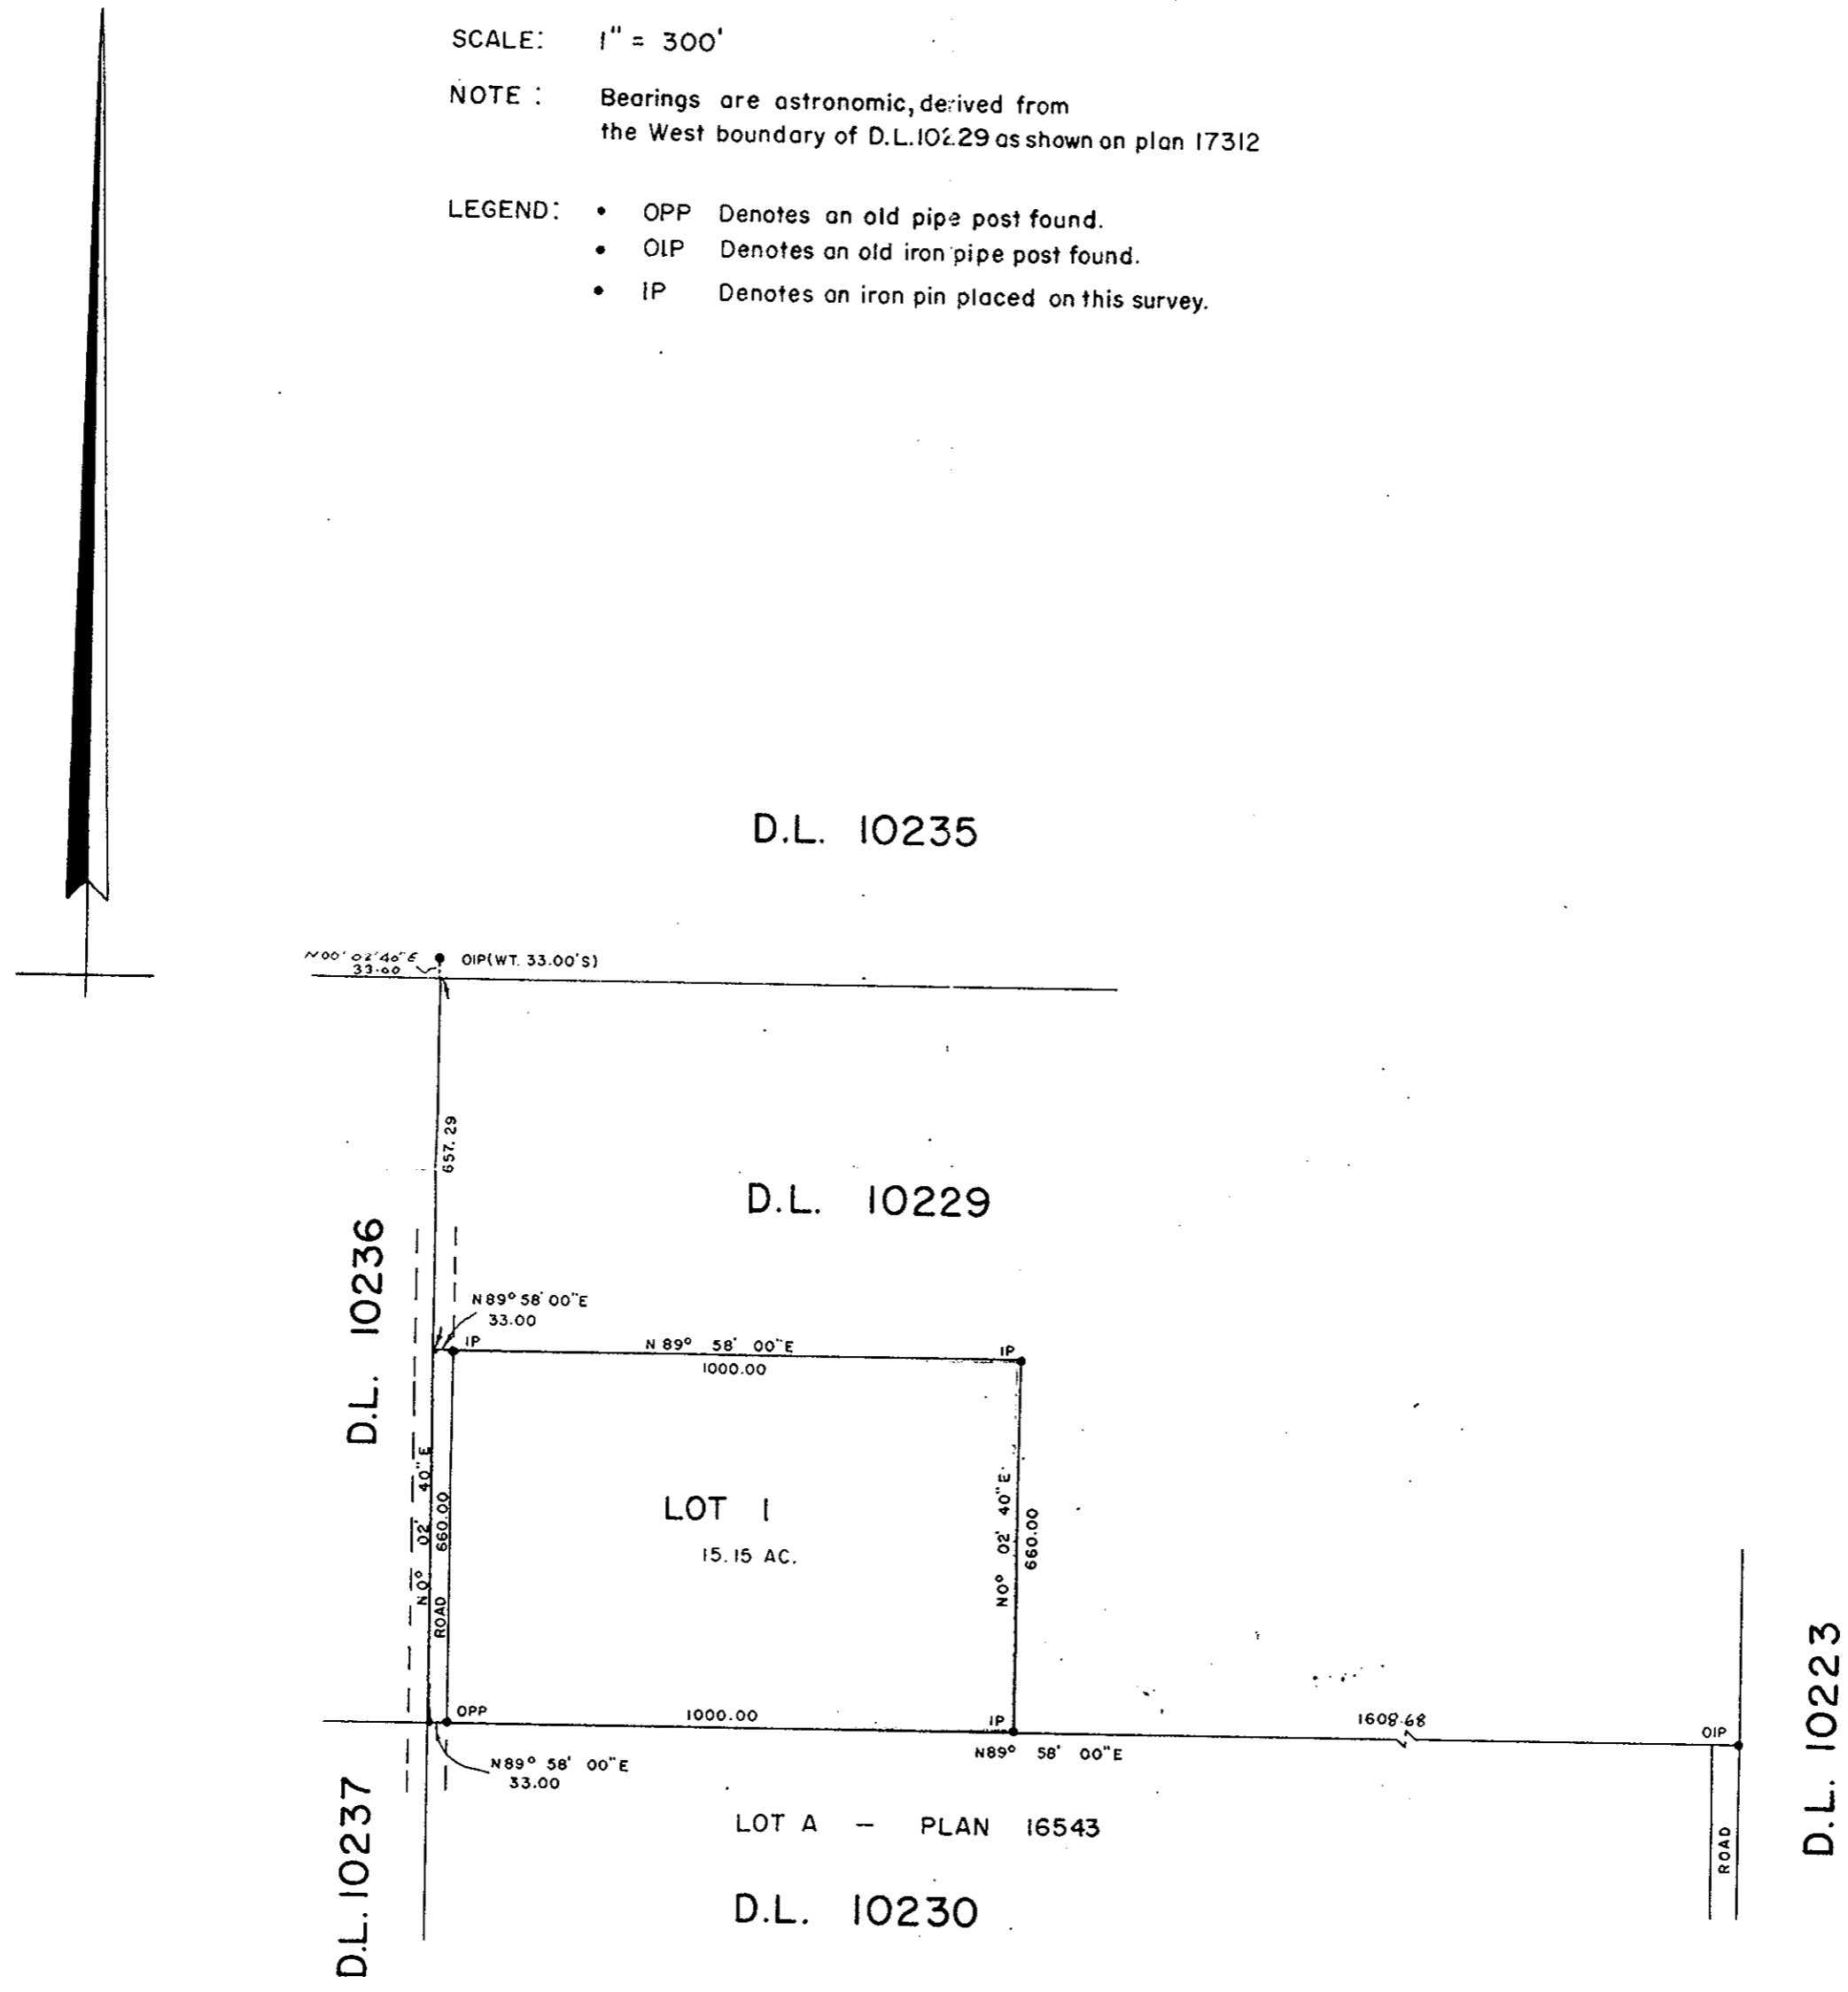

I, DONALD A. DUFFY, of the City of Prince George, a British Columbia Land Surveyor make oath and say that I was present at and did personally superintend the survey represented by this plan and that the survey and plan are correct. The said survey was completed on the 21st day of November, 1968.

[Signature]
 B. C. L. S.

Sworn before me this 4th
 day of December, 1968

[Signature]
 A Commissioner for taking Affidavits
 within the Province of British Columbia.

[Signature]
 Owner

[Signature]
 Witness

[Signature]
 Owner

[Signature]
 Witness

Approved under the Land Registry Act
 this 23rd day of JANUARY, 1969

[Signature]
 Approving Officer, Dept. of Highways.