

PLAN No. **17926**  
 Deposited in the Land Registry  
 Office of Prince George, B.C. this  
 23<sup>rd</sup> day of January, 1969.


*[Signature]*  
 Registrar

PLAN OF SUBDIVISION OF  
 PART OF LOT A, PLAN 7997  
**DISTRICT LOT 8182**  
 CARIBOO DISTRICT - BRITISH COLUMBIA

SCALE: 1" = 100'

NOTE: Bearings are astronomic, derived from the West  
 boundary of Block B as shown on Posting Plan D.L. B7618

LEGEND: ● OIP denotes an old iron pinfound.  
 ● IP denotes an iron pin placed on this survey.

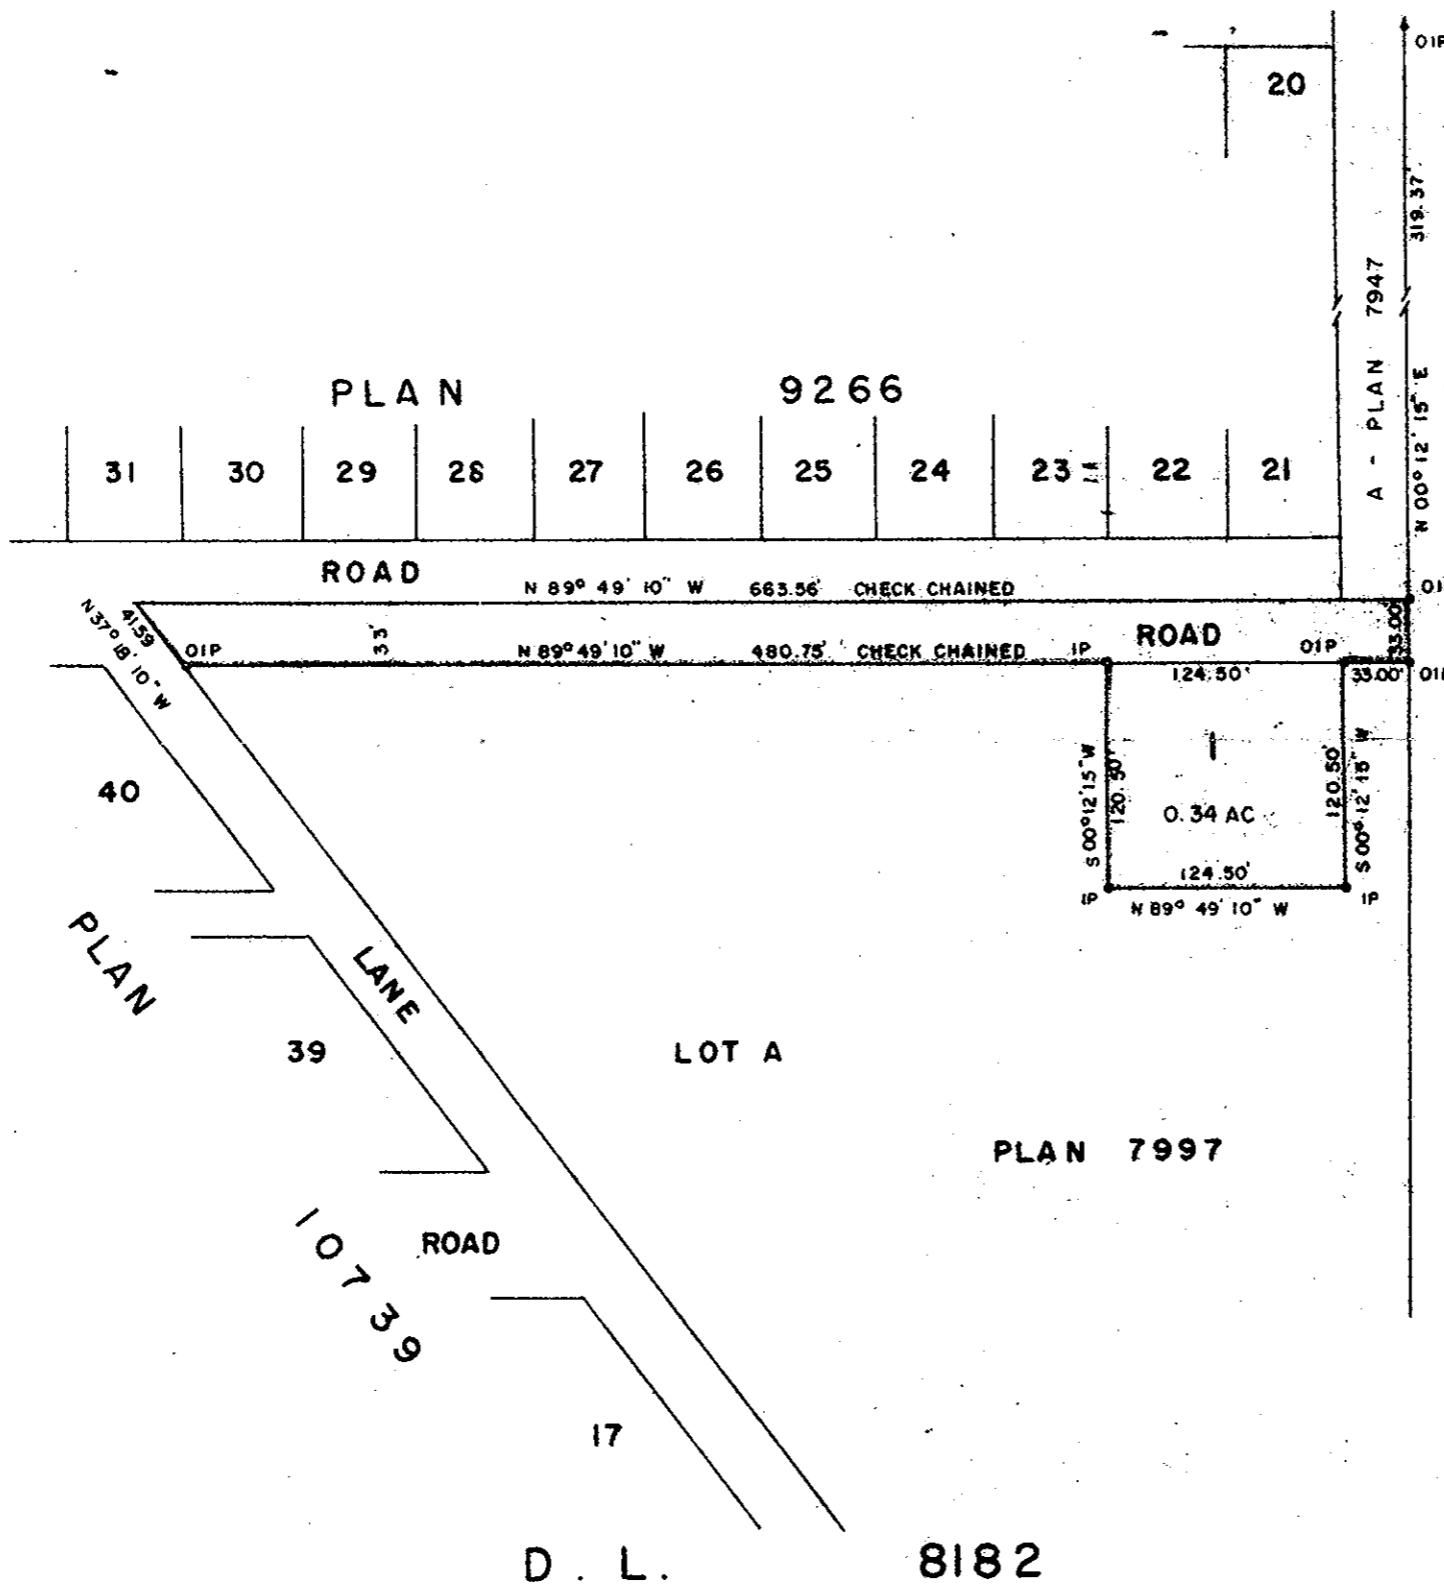

I, RUSSELL N. SHORTT, of the City of Prince George, a British Columbia Land Surveyor make oath and say that I was present at and did personally superintend the survey represented by this plan and that the survey and plan are correct. The said survey was completed on the 7th day of October, 1968.

*[Signature]*  
 B. C. L. S.

Sworn before me this 15<sup>th</sup> day of OCTOBER, 1968.

*[Signature]*  
 A Commissioner for taking Affidavits within the Province of British Columbia.

Owner *[Signature]*  
 Witness *[Signature]*

Approved under the Land Registry Act this 4<sup>th</sup> day of DECEMBER, 1968

*[Signature]*  
 Approving Officer, Dept. of Highways

W. D. FISHER & ASSOCIATES  
 LAND SURVEYORS  
 PRINCE GEORGE, B.C.  
 CY 4 288