


PLAN OF SUBDIVISION OF PART BLOCK A, DISTRICT LOT 751 CARIBOO DISTRICT.

SCALE: 1"=100'

PLAN NO. 17927

Deposited in the Land Registry Office at
Prince George this 22 day of Jan 1969

[Signature]
Registrar

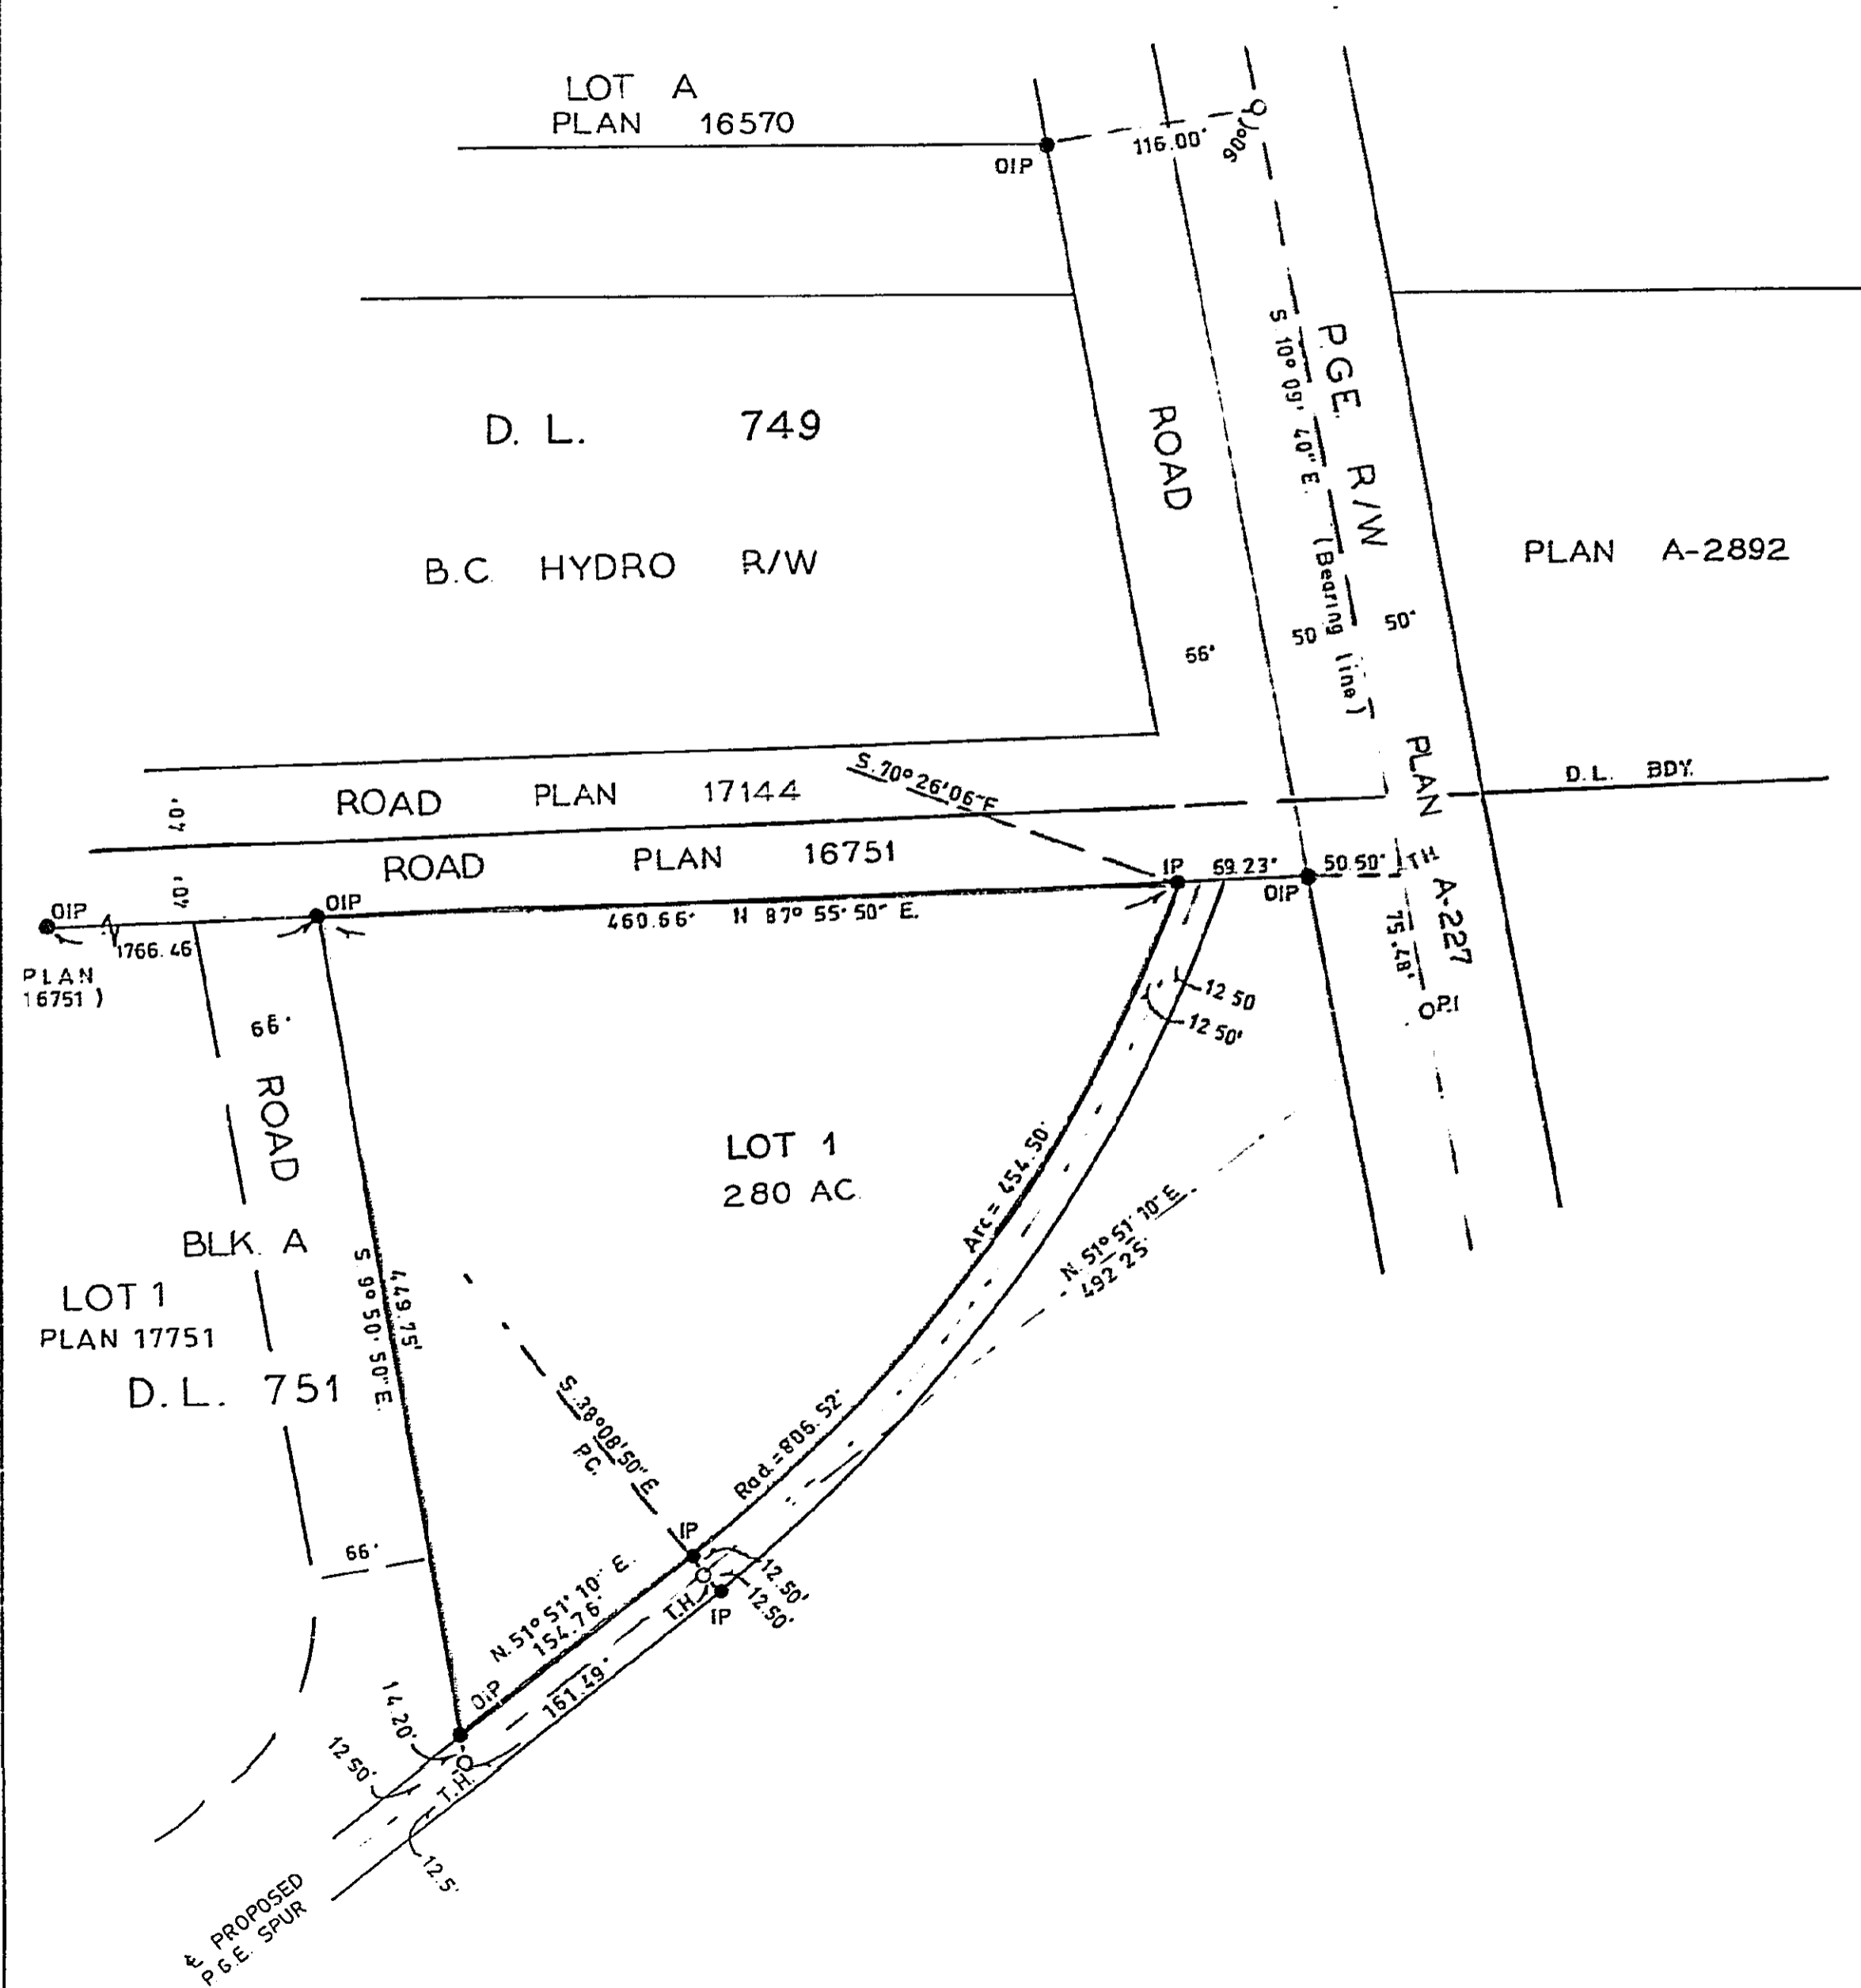

Bearings are astronomic and are derived from
O.I.P.'s on the South Bdy. of Road as shown on
Plan 16751 being N. 87° 55' 50" E.

- P.con. ----- Standard Concrete Post.
- P.Rock ----- Standard Rock Post.
- P.P. ----- Standard Pipe Post.
- I.P. ----- Standard Iron Post.
- P. ----- Wooden Post.
- L.P. ----- Lead Plug.
- ----- Denoting "Old"
- WT. ----- Denoting "Witness"

I, V. Bartell, of the City of Prince George...
British Columbia Land Surveyor, make oath and
say that I was present at and did personally
superintend the survey represented by this
plan and that the survey and plan are correct.
The said survey was completed on
the 14 day of May 19 68.

[Signature]
V. Bartell, B.C.L.S.

Sworn before me at Prince George
this 15 day of May 19 68.

Approved under the Land Registry Act
on the 23 day of JANUARY 19 69

[Signature]
Approving Officer
Dep't of Highways

[Signature]
A Commissioner for taking affidavits
for British Columbia.

Owner *[Signature]*
F.W. Johnson Mrs.

Witness
[Signature]
Eastern Development Co. Ltd
per: J. R. ...
[Signature]
Western Development Co. Ltd
per: J. Williams

| | | |
|------------------------------------|------|---------------|
| McWilliam—Whyte—Goble & Associates | | |
| B.C. LAND SURVEYORS | | |
| KAMLOOPS | | PRINCE GEORGE |
| Job No. | FB-P | FILE No. |
| | | 68085 |